



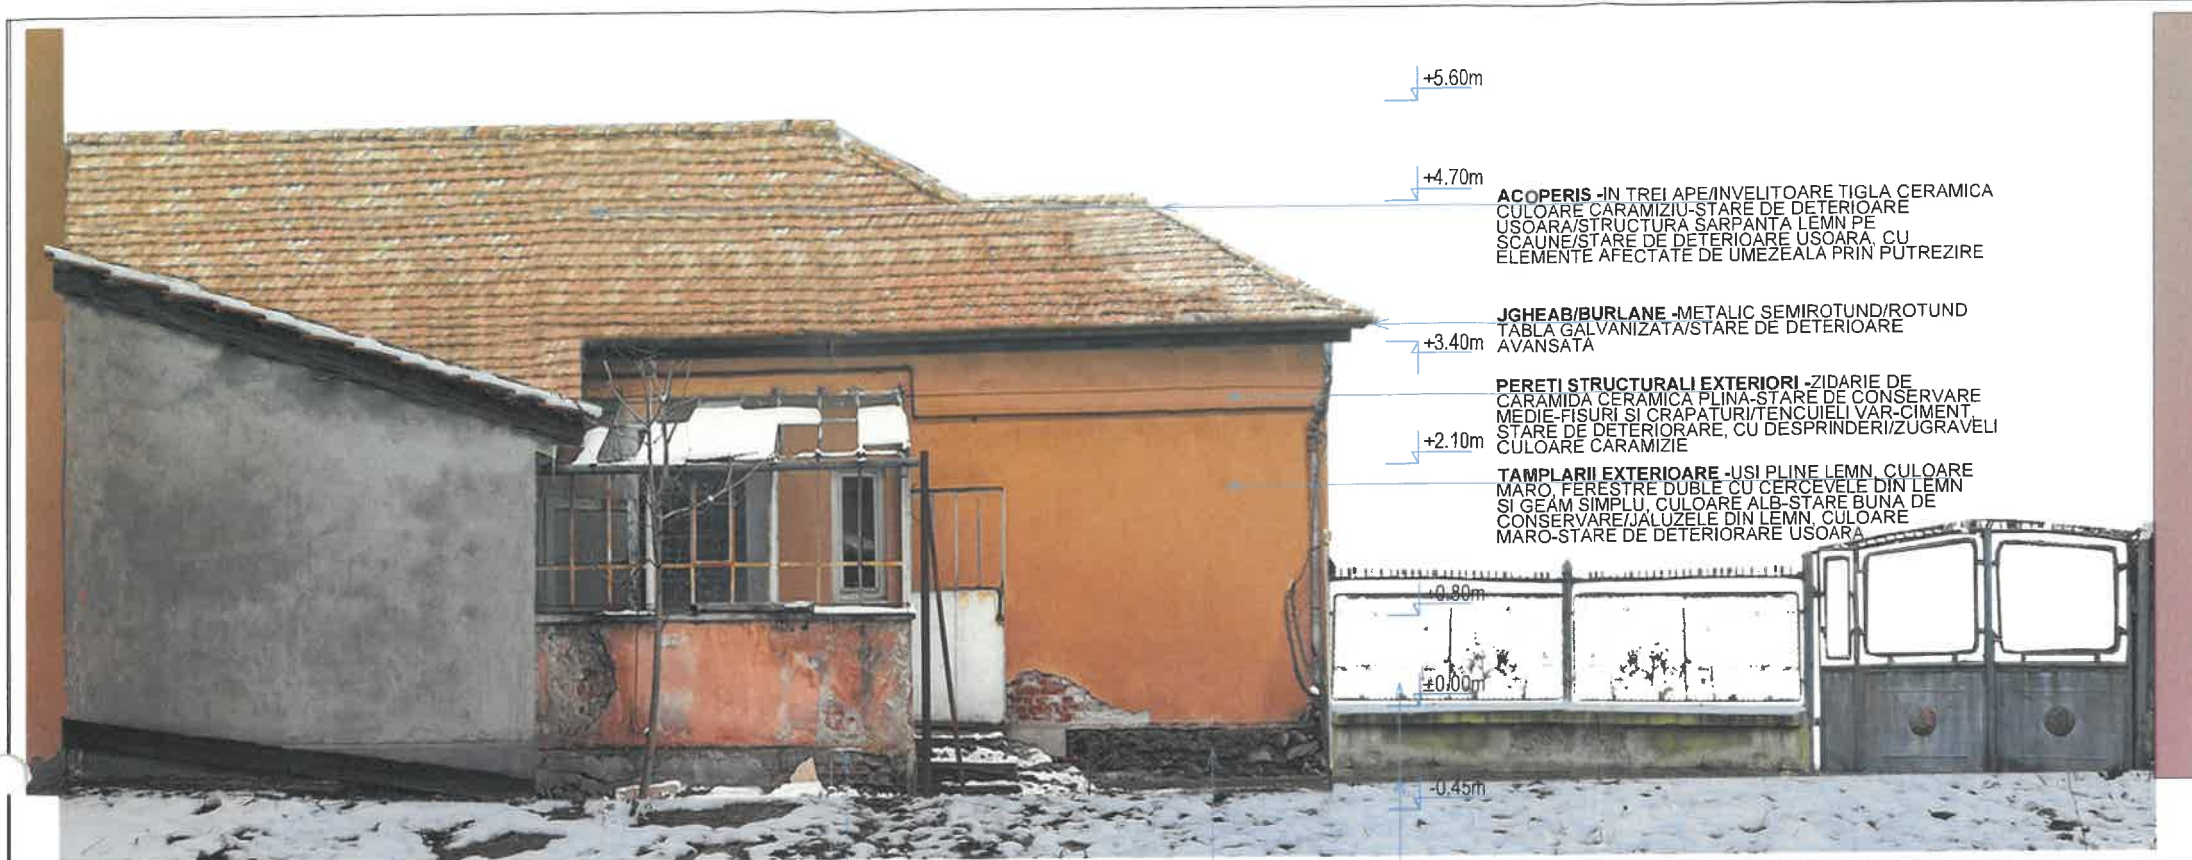

GARD -ELEVATIE ZIDARIE DE CARAMIDA, CU TENCUIELI DESPRINSE SI DETERIORATE/PANOURI CU RAMA METALICA SI PLASA DE SARMA-DETERIORATE PRIN RUGINIRE
SOCIU -ELEVATIE BETON SIMPLU CICLOPIAN, CU DESPRINDERI DE MATERIAL, TENCUIELI DESPRINSE



ANEXA CURTE CORP INTRARE SECUNDARA CORP PRINCIPAL
FATADA POSTERIOARA CURTE sc. 1/100

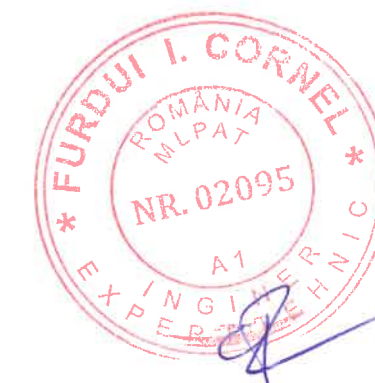

SPECIFICATIE	NUME	SEMNATURA	CERINTA	REFERAT/EXPERTIZA/DATE
28 COLHICUM sr				
TIMISOARA, C. BRANCOVEANU 28, TEL. 0722 50 30 28 J 35/309-1994, RO 534 14 59				
SPECIFICATIE	NUME	SEMNATURA	Scara :	PLANSA:
SEF PROIECT	Ing. OVIDIU. BADESCU		1/100	FATADA POSTERIOARA CURTE
PROIECTAT	arh. ȘTEFANA BADESCU			
DESENAT	arh. ȘTEFANA BADESCU			
PROIECT: "Demolare/desfintare imobil existent in vederea construirii unei case unifamiliale" str. Letea nr. 16, Timisoara, jud. Timis				PROIECT Nr. : 262-A/06/2024
BENEFICIAR: ALEXA VLAD TIBERIU/VLAD OCTAVIA ALEXA-conf. CF 443922-C1				FAZA : C.U.DEMOLARE
				Nr. PLANSĂ : 08-A a