


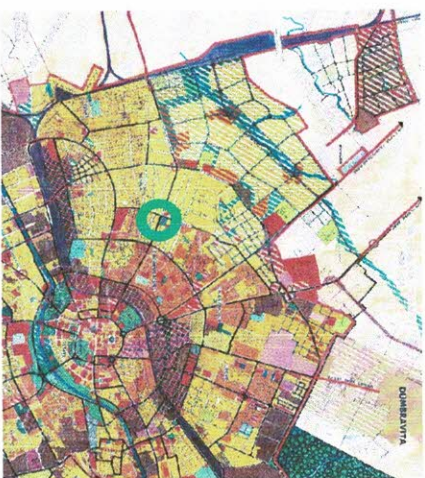


Retea telefonie existenta

Linie electrica subterana existenta

Retea telefonie existenta

Linie electrica subterana existenta

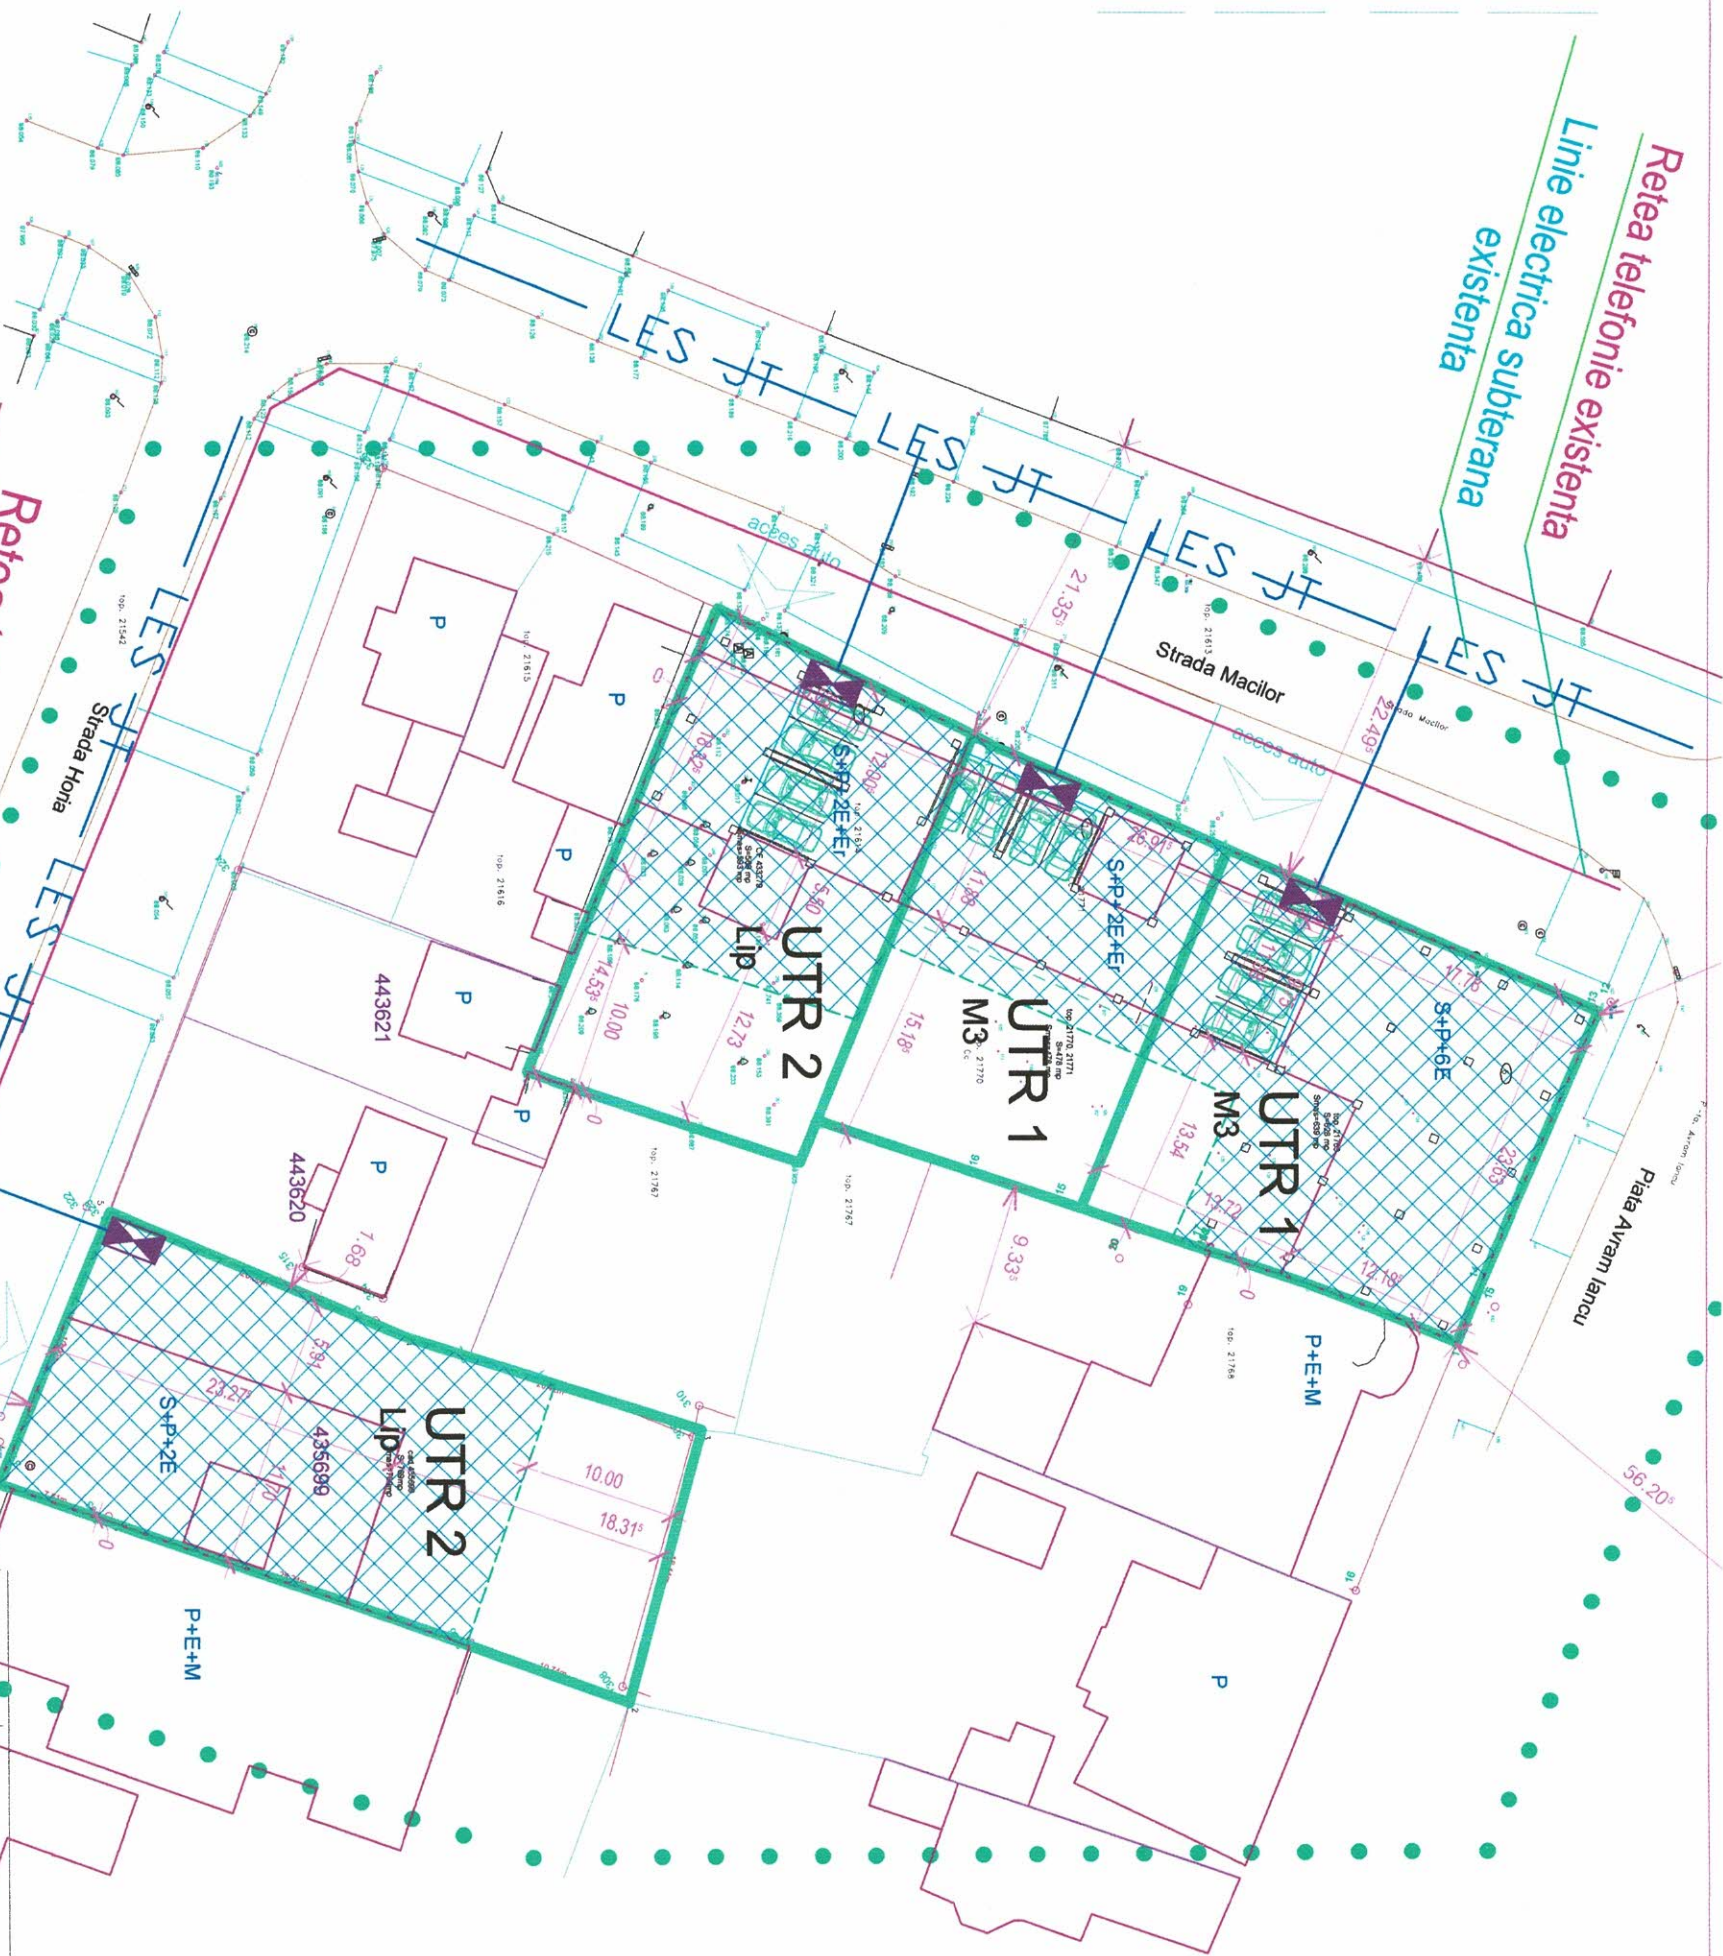

Legenda simboluri electrice utilizate:

- Linie electrica subterana, propus
- retea telefonie propus
- Firida de distributie energie electrica, propusa
- Linie electrica subterana, existenta
- Stalp metalic (h 8m) cu corp de iluminat, propus

S.C. "RAMSI-PROINSTAL" S.R.L. TIMISOARA str. Lăușul, nr. 2 Tel. 0768612820		BENEFICIAR AGIL GROUP SRL		Nr. pr: 05340 /2020	
SPECIFICATIE	NUME	Scara:	Denumire proiect:	FAZA: PUZ	
Intocmit:	ing. Rafael Ciocani	%	AMPLASAMENT: TIMISOARA, PLATA AVRAM IANCU 6, MACILOR 1-3, HORIA 36, Jud. Timis	Pl. nr. 01-Ed	
Desenat:	ing. Rafael Ciocani	Data:	REGLEMENTARI ECHIPARE EDILITARA		
Aprrobat:	ing. Petrica Florin	05.2020	ELECTRICE		