



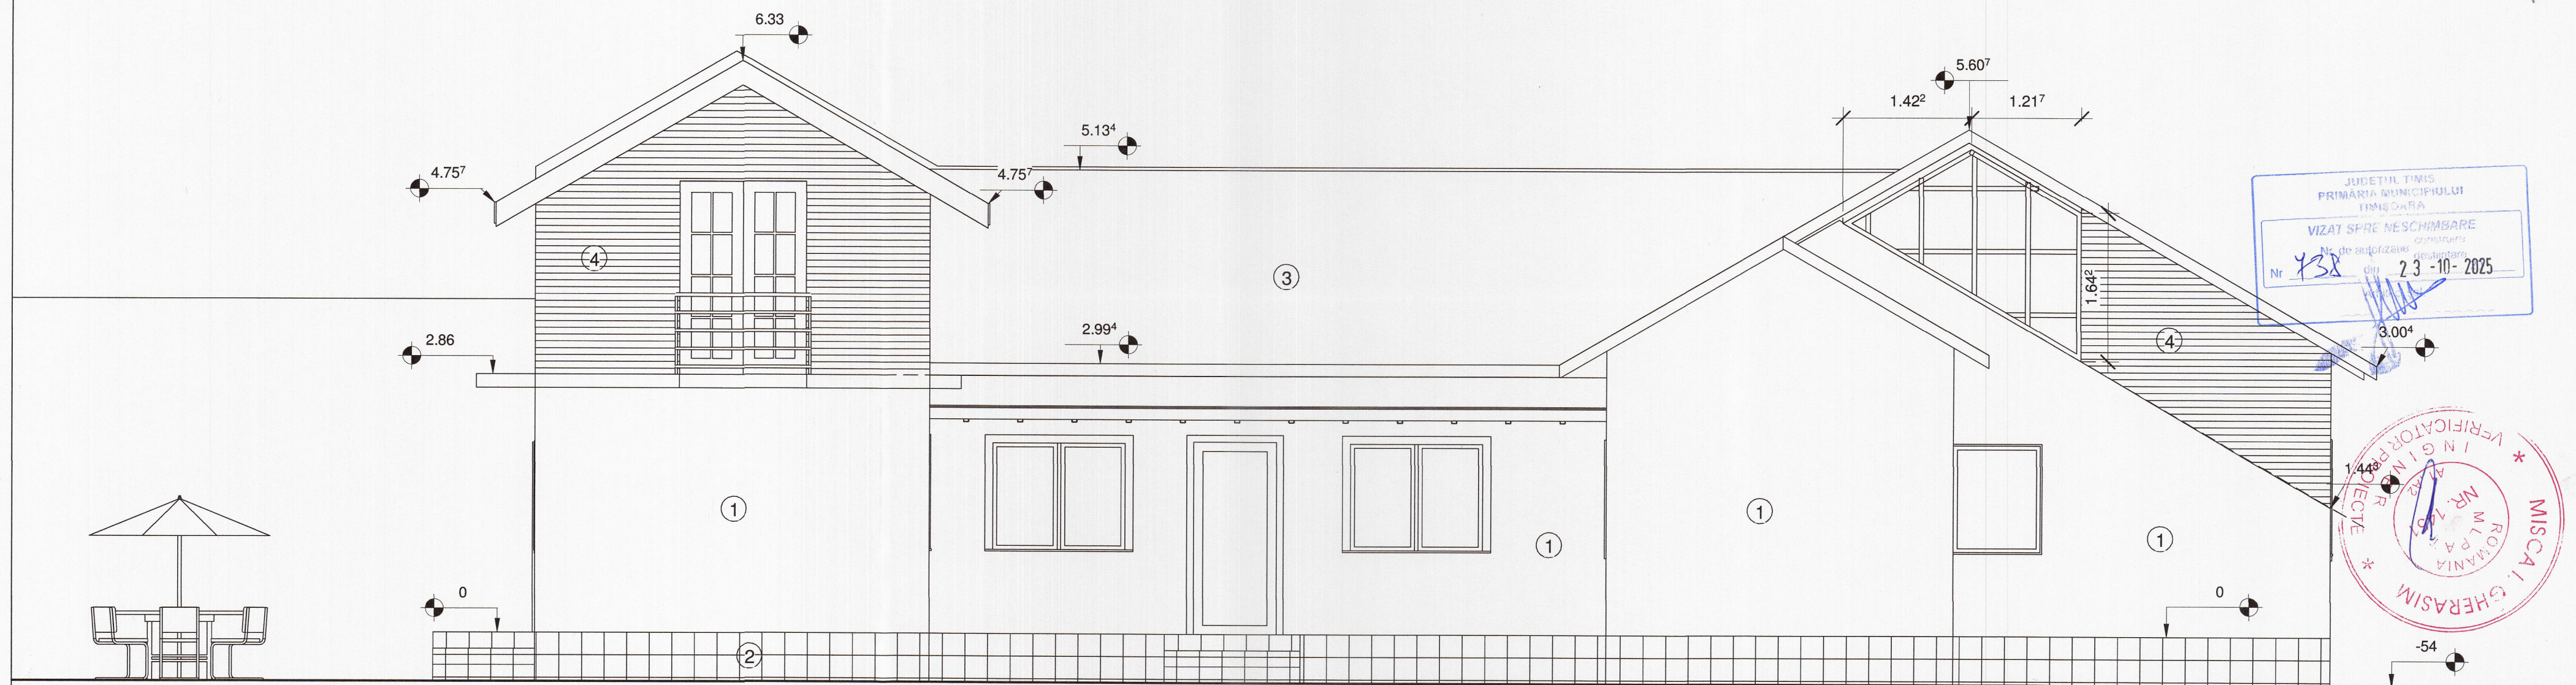

- ① Tencuiala decorativa culoarea NCS S 0505-Y
- ② Finisaj soclu tenc. mozaic culoare NCS S 2005-Y
- ③ Tigla metalica culoarea maro
- ④ Lambriu din lemn

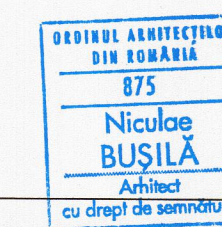

treiastudio@yahoo.com tel. 0356 411 295 fax. 0356 816 869		3Astudio s.r.l. Timisoara - str. BRAZILOR nr. 10		BENEFICIAR BRUMARIU RAZVAN si BRUMARIU ADINA MINARUJA		Nr. pr. 06/2025
sef proiect	arh. BUSILA NICOLAE		Scale 1 : 50	TITLU PROIECT Modificari compartimentari interioare , amenajare mansarda , modificare acoperis si refacere imprejurimi .		FAZA DTAC
proiectat	arh. BUSILA NICOLAE		Date iul.2025	TITLU PLANSA FATADA spre curte - prop.		PL. A06
desenat	arh. BUSILA NICOLAE					
amplasament	Timisoara str. Apateu nr. 44 jud. Timis					