




- | | |
|-----|---|
| 1. | Tencuiala decorativa siliconata - gri antracit NCS: S7502-B |
| 2. | Tencuiala exteriora decorativa - alb NCS: S 0500-N |
| 3. | Geam termopan cu tamplarie PVC gri antracit |
| 4. | Balustrada sticla securizata |
| 5. | Fereastră tip VELUX, gri antracit |
| 6. | Usa garaj, gri antracit |
| 7. | Placare lamele lemn stejar |
| 8. | Invelitoare tigla ceramica - GRI ANTRACIT |
| 9. | Placare cos fum, caramida aparenta |
| 10. | Jgheab / Burlan tabla - ALB |

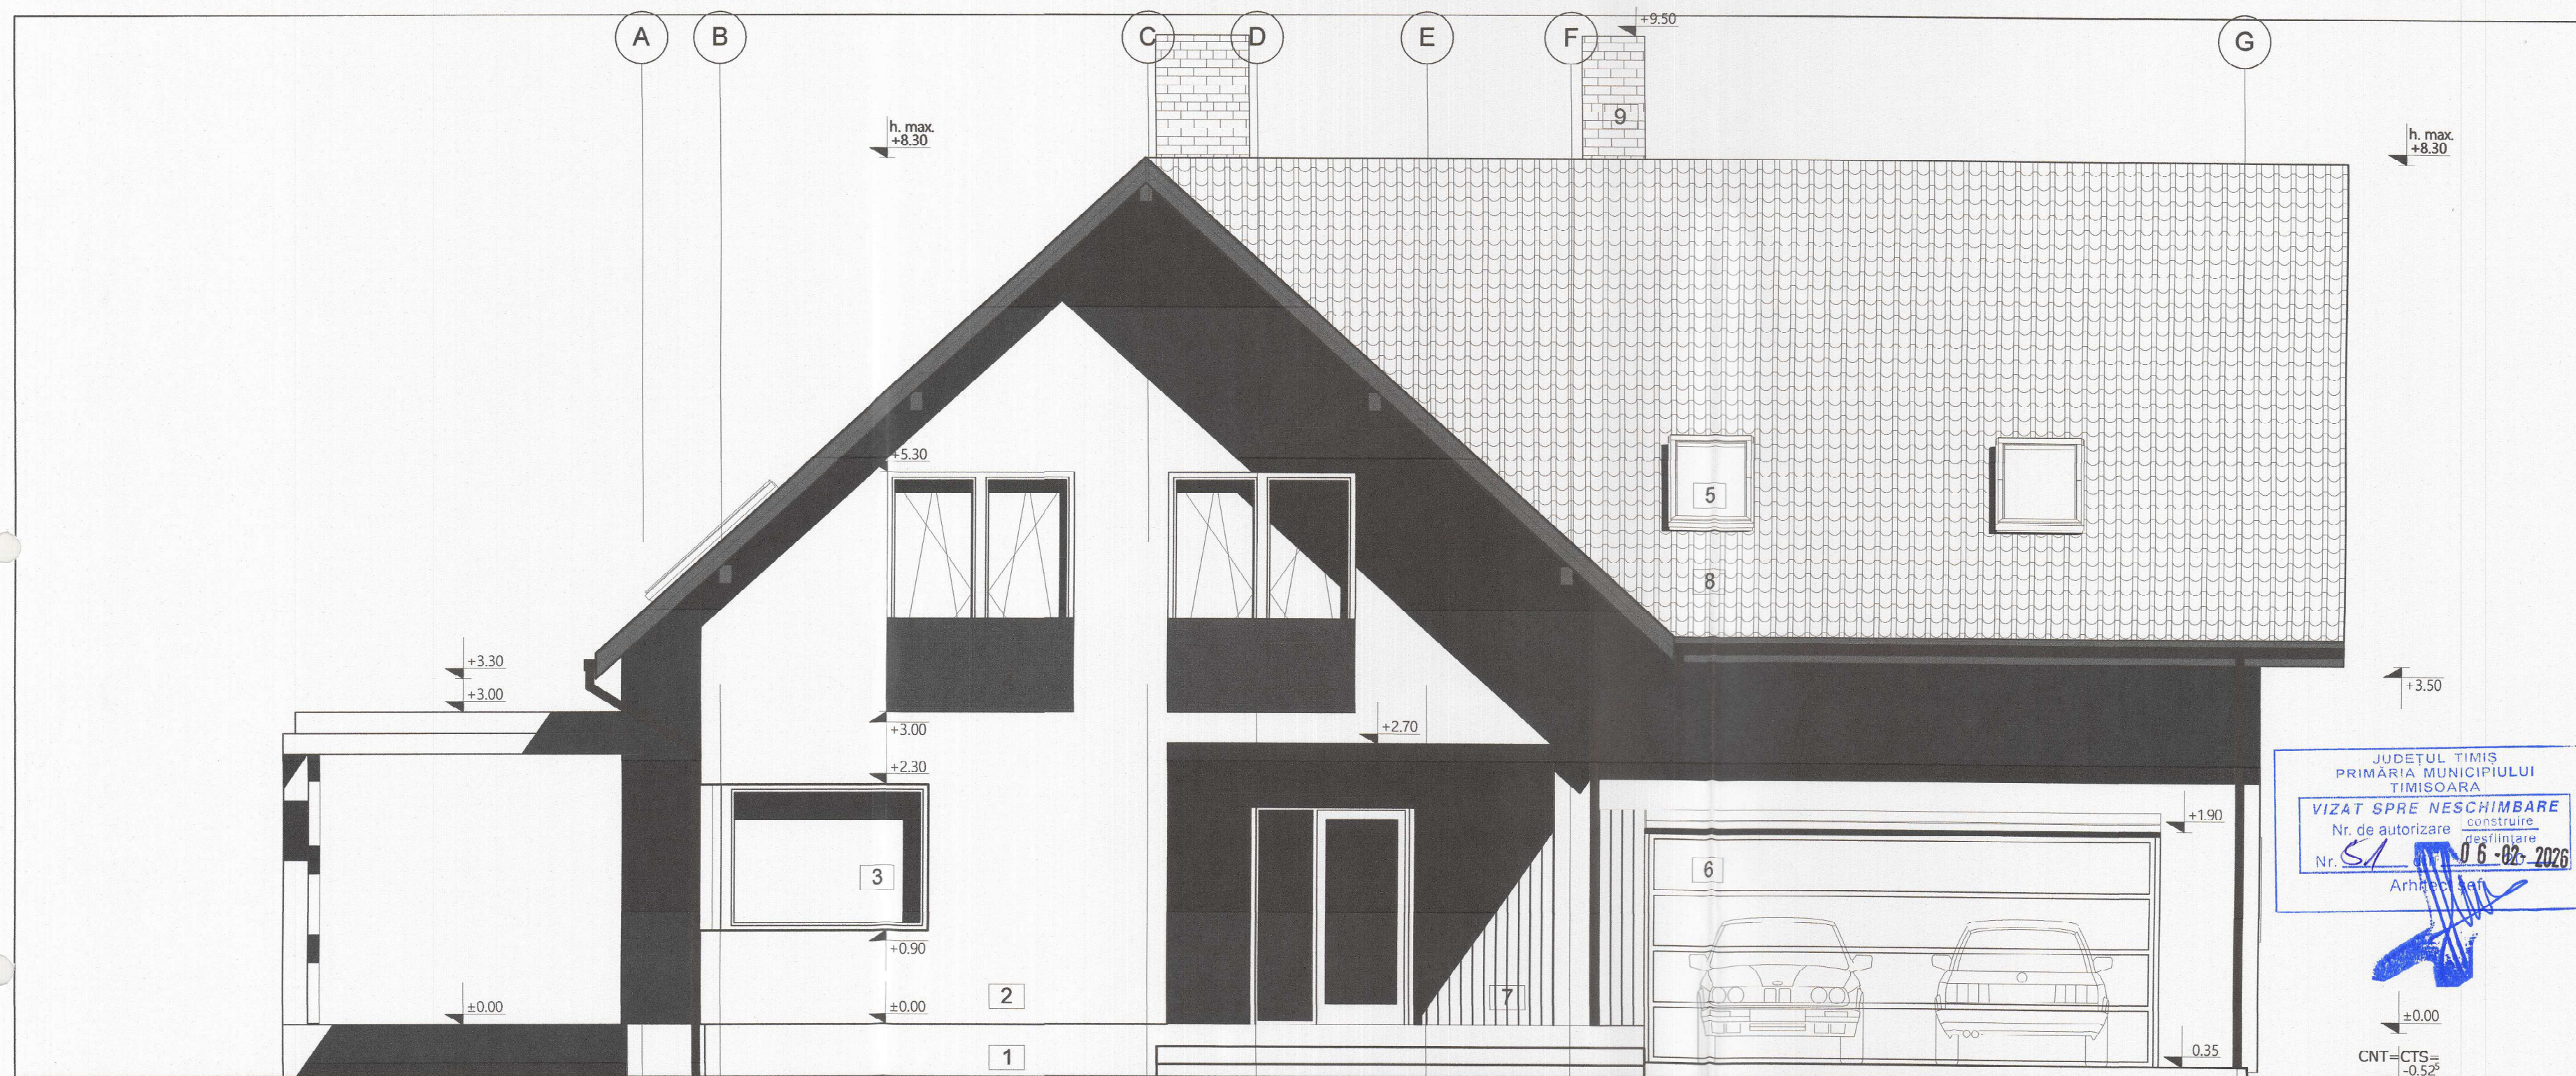

JUDETUL TIMIS
PRIMĂRIA MUNICIPIULUI
TIMISOARA
VIZAT SPRE NESCHIMBARE
Nr. de autorizare construire
Nr. *SA* 06-02-2026
Arhitect *[Signature]*

ORDINUL ARHITECTILOR
DIN ROMANIA
4213
Adela Laura
GOSA
Arhitect
cu drept de semnatura...

Verificator/Expert	Nume	Semnatura	Cerinta	Referat/ Expertiza Nr./ Data	Beneficiar:	Pr. Nr.
						91/2024
	BIROU INDIVIDUAL DE ARHITECTURA ARH. ADELA LAURA GOSA str. Diana, nr. 15-17					
Sef proiect	arh. Adela Gosa	<i>[Signature]</i>	Scara:	Modificare la constructie autorizata cu AC nr. 845/21.09.2020		
Proiectat	arh. Adela Gosa	<i>[Signature]</i>	1: 50	Construire casa unifamiliala in regim P+M, cu garaj inclus.		DTAC
Desenat	arh. Adela Gosa	<i>[Signature]</i>	Data:	Imprejurare teren si realizare accese auto/pietonal		
Verificat			11.2024	- modificare amplasament, intrare in legalitate	FATADA PRINCIPALA EXISTENTA	Pl. Nr. A 05
				Timisoara, str. Ion Tuculescu, nr. 54, C.F. 448866		