


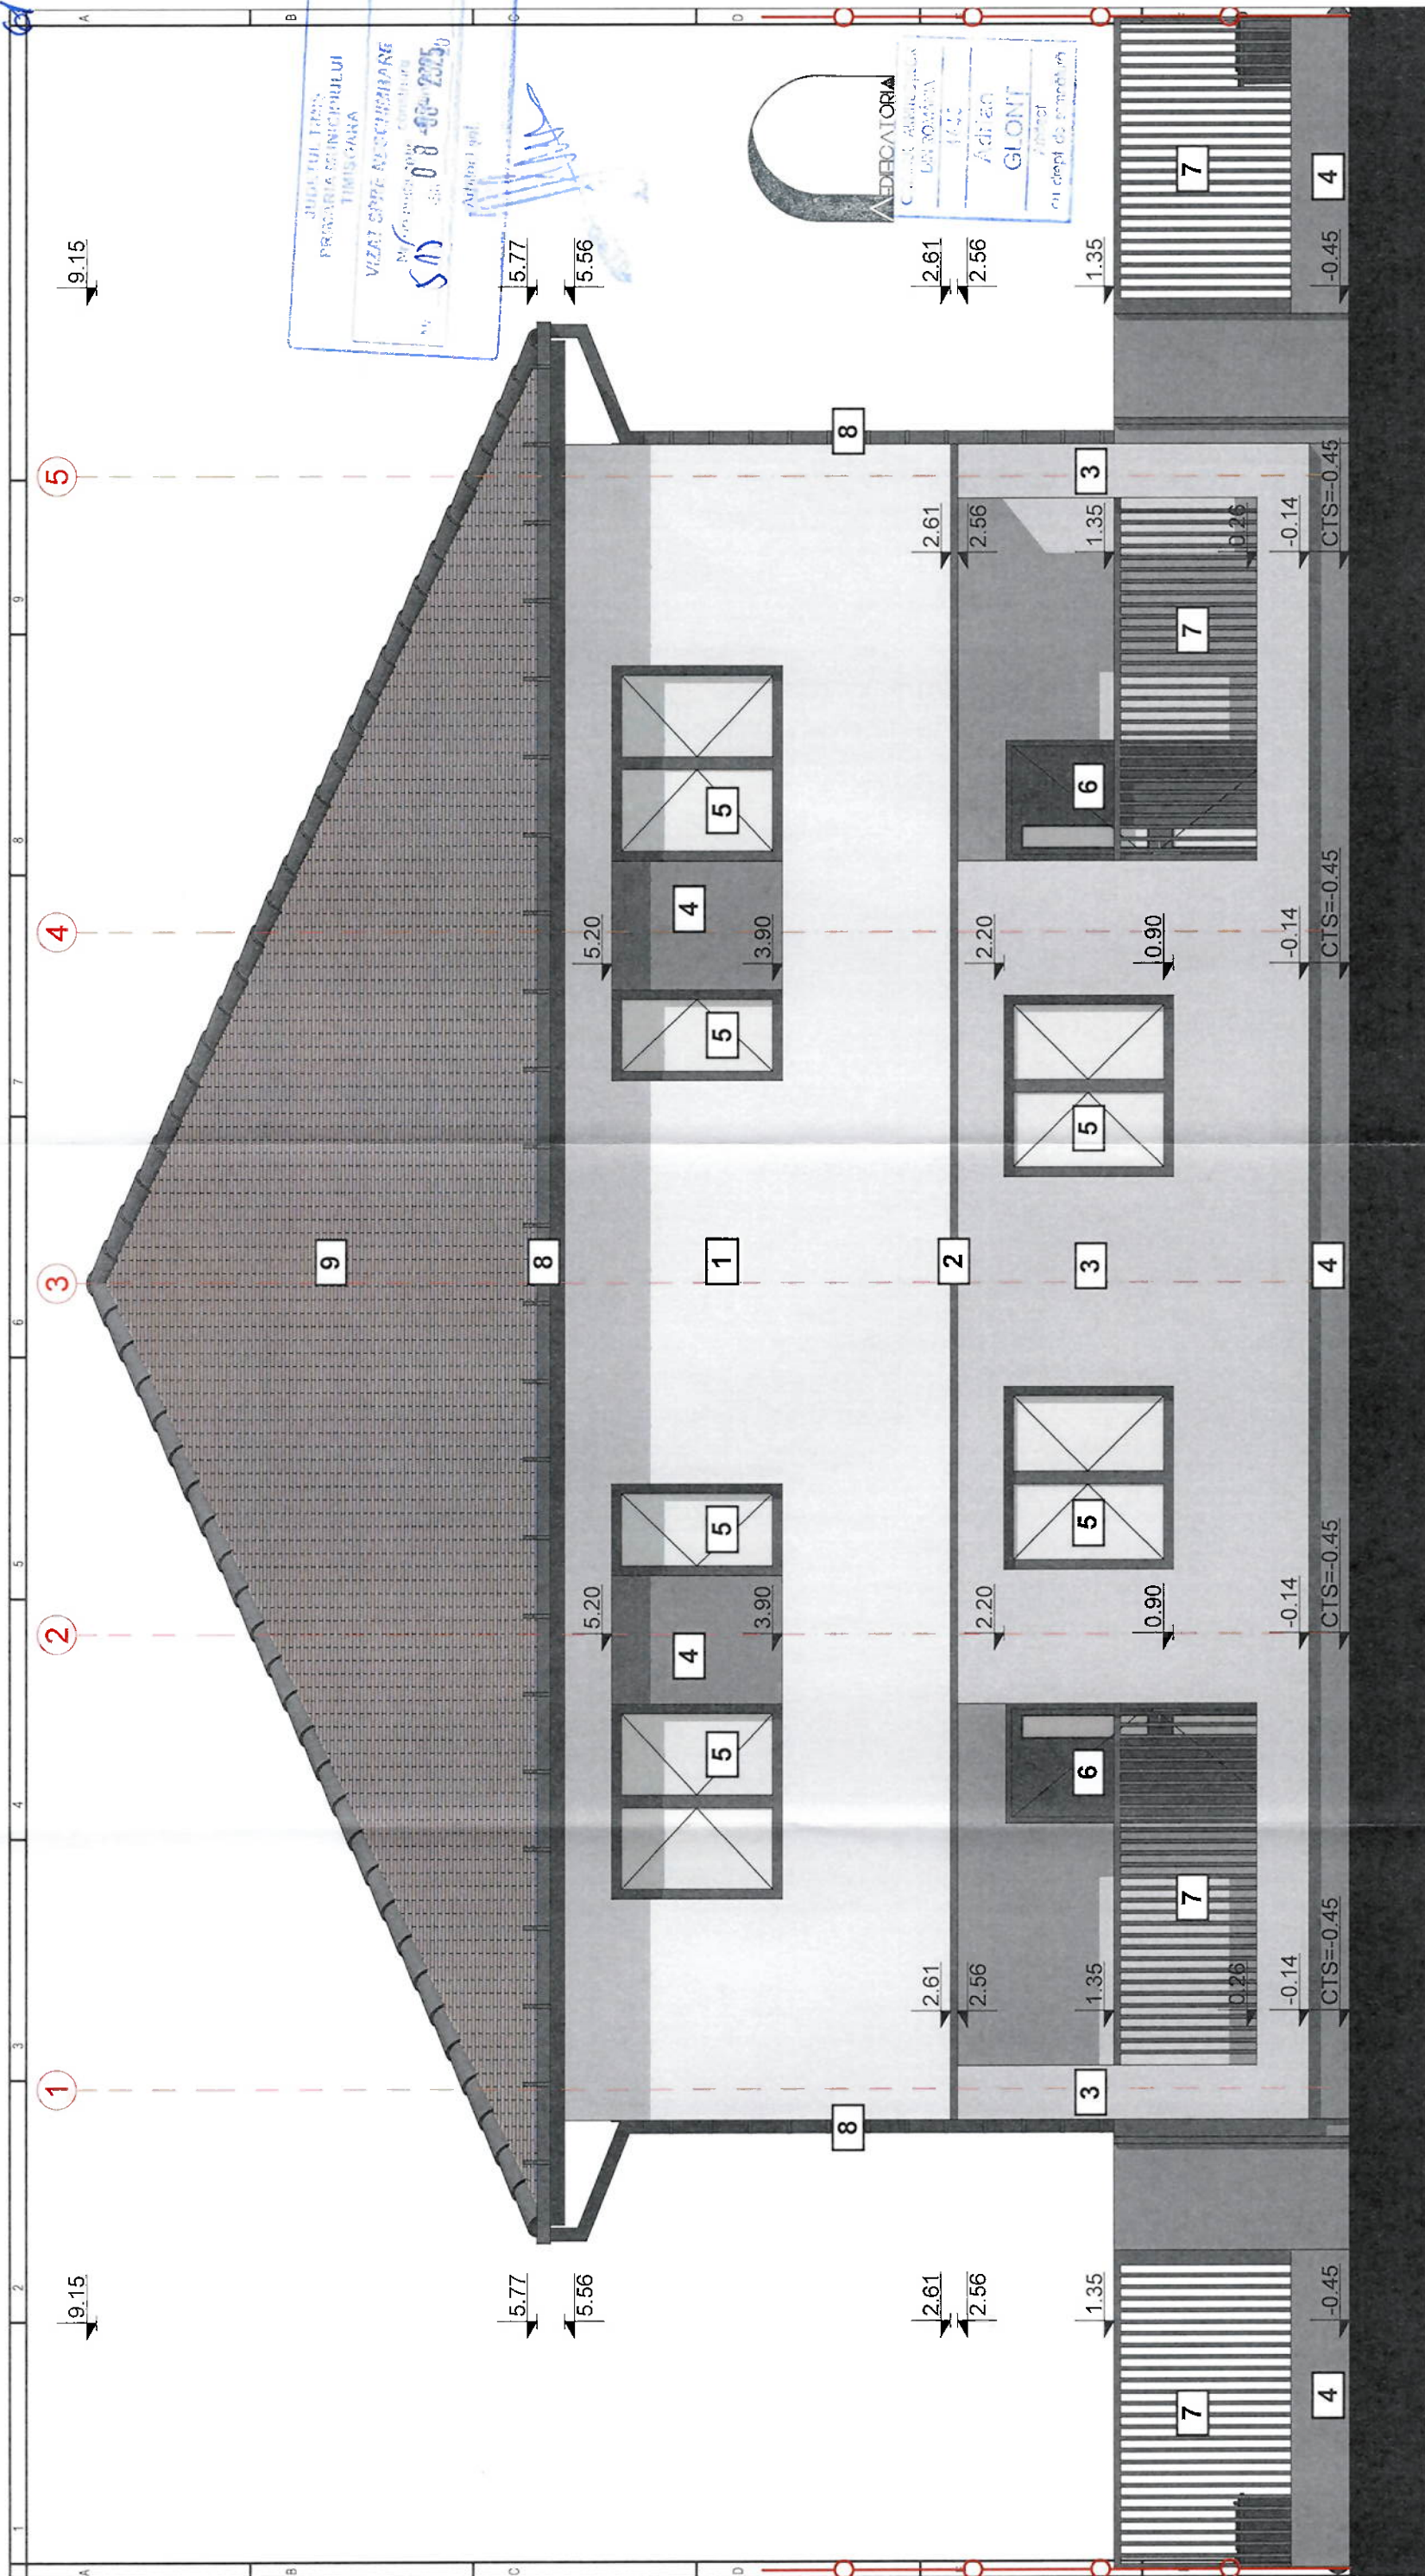

LEGENDA:

- 1 TENCUIALA DECORATIVA EXTERIOARA - CULOARE ALBA- RAL 9003
- 2 PROFIL NUT - CULOARE GRI ANTRACIT- RAL 7502-B
- 3 TENCUIALA DECORATIVA EXTERIOARA - CULOARE GRI- NCS S 2002- R50B
- 4 TENCUIALA DECORATIVA EXTERIOARA - CULOARE GRI ANTRACIT- NCS S 7 502- B
- 5 GEAM TERMOPAN CU TAMPLARIE PVC CULOARE GRI ANTRACIT
- 6 USA GEAM TERMOPAN CU TAMPLARIE PVC CULOARE GRI ANTRACIT - ACCES PRINCIPAL CASA
- 7 IMPREJMUIRE METALICA - CULOARE GRI ANTRACIT RAL 7502-B
- 8 JGHEABURI SI BURLANE CULOAREA GRI ANTRACIT
- 9 INVELITOARE TIGLA GERAMICA GRI ANTRACIT RAL 7502-B
- 10 BALUSTRADA STICLA - H=90 - TRANSPARENT
- 11 PANOURI SOLARE/ FOTOVOLTAICE

PROIECTANT REZIDENTA		CERINTA	VERIFICATOR	Nr. referat	
S.C. BAUART INDUSTRIES SRL		A			
PROIECTAT :		B			
Ing. Emanuel Maftei		C			
PROIECTAT :		D			
PROIECTANT INSTALATI		E			
S.C. HAL-PRO S.R.L.		F			
PROIECTAT :					
Ing. Alin Cosa					
PROIECTAT :					
S.C. AEDIFICATORIA SRL					
CUI 4895696, COD: J35/3809/2023, Str. Campului, Nr. 87,					
Mun. Timisoara, Jud. Timis					
SEF PROIECT :					
ARH ADRIAN GLONT					
PROIECTAT :					
ARH GLONT ADRIAN					
DESENAT :					
ARH GLONT ADRIAN					
VERIFICAT :					
ARH ADRIAN GLONT					
BENEFICIAR :					
BOLOG Bruno-Bela					
E-Eslenbach-Str. nr. 15, 84478 Walkraburg, Germania					
DENUMIRE					
CONSTRUIRE DUPLEX IN REGIM P+1E SI IMPREJMUIRE					
Jud. Timis, mun. Timisoara, str. Perang, FN, identificat prin CF 430462					
PLANSAR					
A.10					
SCARA					
1:50					
DATA					
06/06/2025					
FATADA PRINCIPALA					