


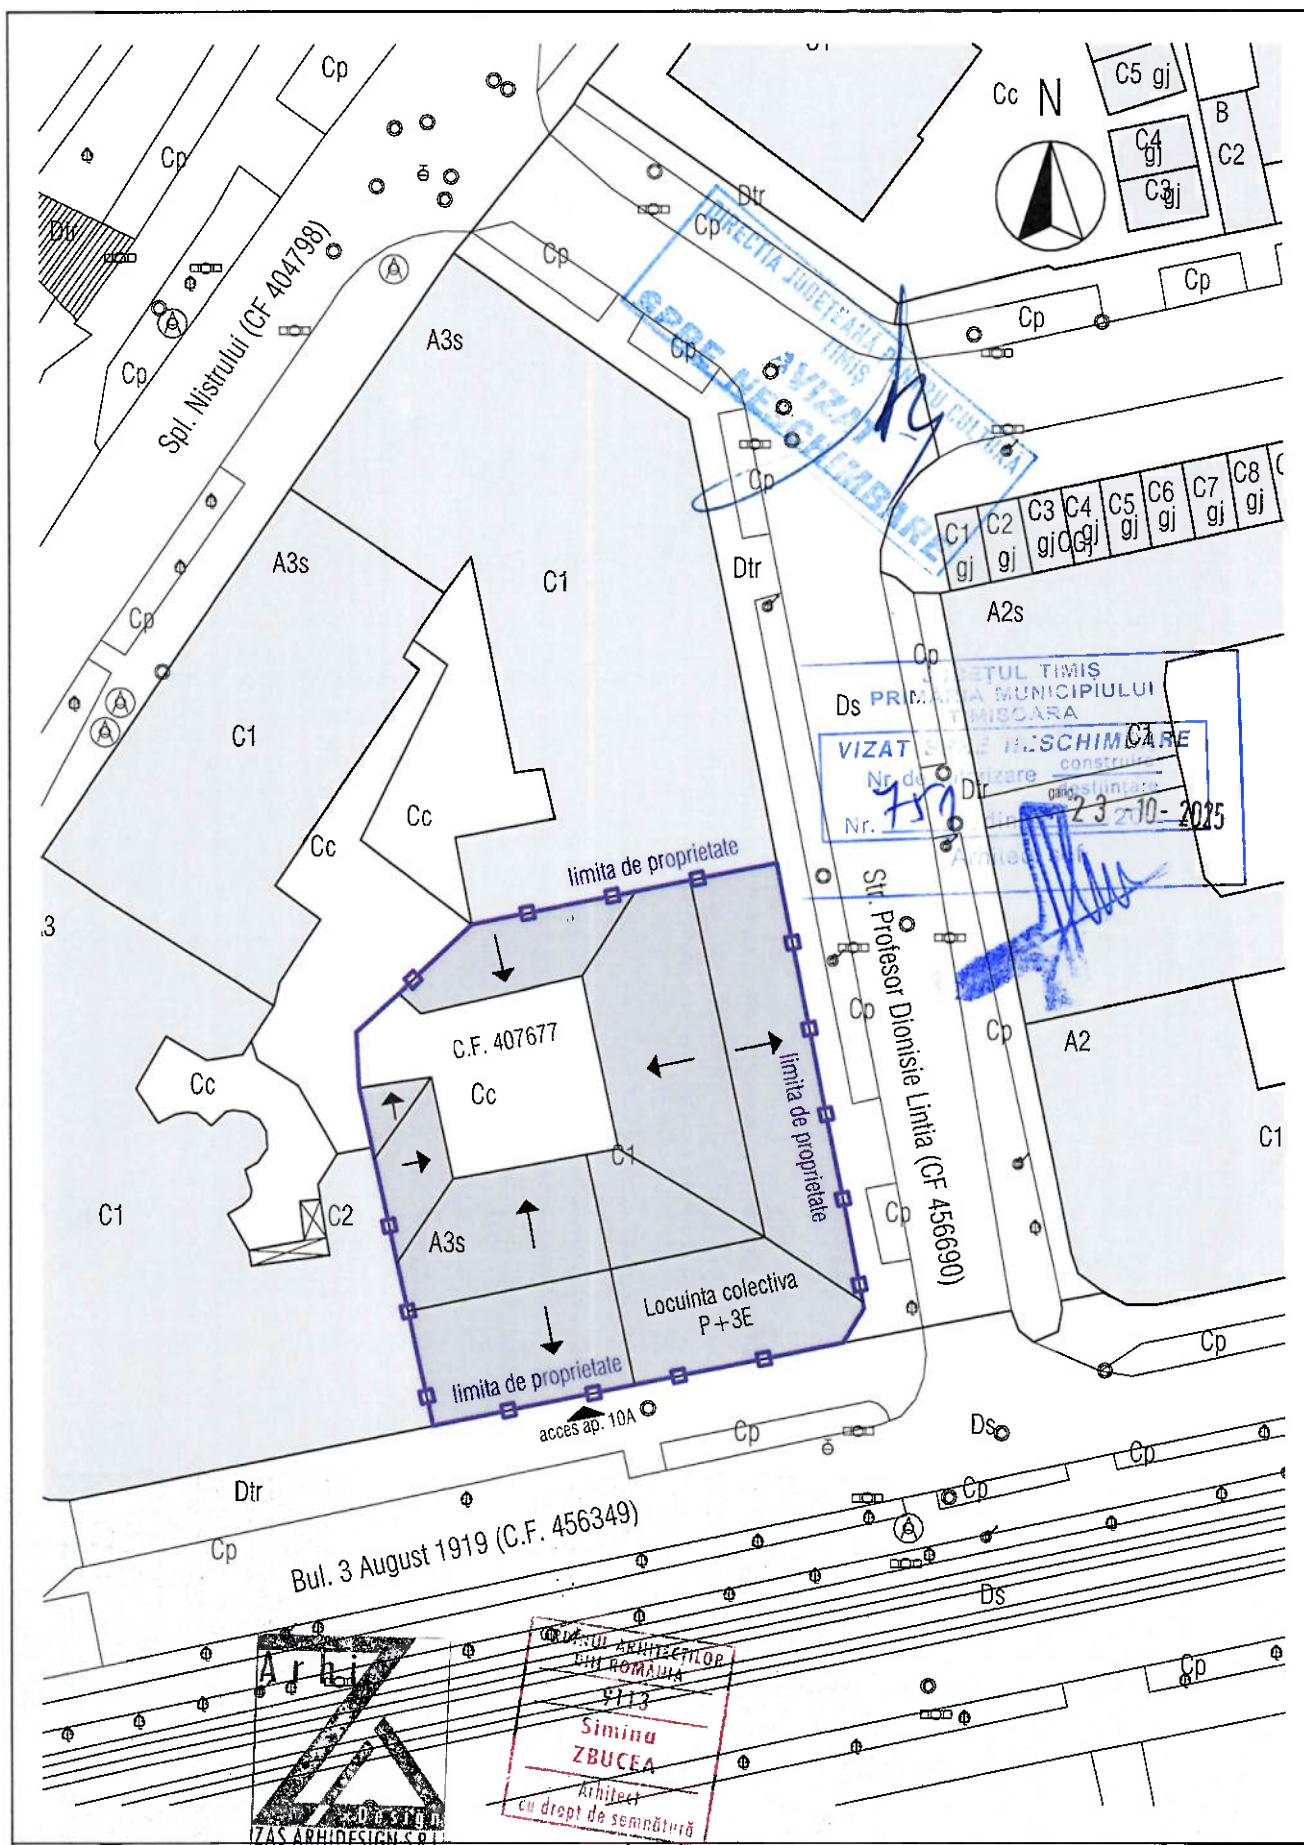

 S.C. ZAS ARHIDESIGN S.R.L. CUI 39011730, J 35/794/13.03.2018 comuna Mosnita Noua, Str. Frasinului, nr. 8, ap. 2, jud. Timis Tel.: 0745438256 / E-mail: proiectare@arhitectim.ro				Beneficiar MICLEA ANDREI MICLEA CARLA-RAFAELA		Proiect nr: 135/2025	
Specificatie	Nume	Semnatura	Scara: 1:500	Titlu proiect	MODIFICARI INTERIOARE NESTRUCTURALE (DESFACERE PERETI DE COMPARTIMENTARE INTERIOARA), RECONDITIONARE PARDOSELI LEMN, RECONDITIONARE TAMPLARIE LEMN, REFACERE FINISAJE LA APARTAMENT NR. 10A, loc. Timisoara, str. 3 August 1919, nr. 1, et. II, ap. 10A, CF 407677-C1-U15		Faza: D.T.A.C.
Sef proiect	arh. Simina Zbucea						
Proiectat	arh. Simina Zbucea		Data 04/2025	Titlu plansa	Plan de situatie propus		Pl. nr: 08
Desenat	arh. Diana Bulat						