


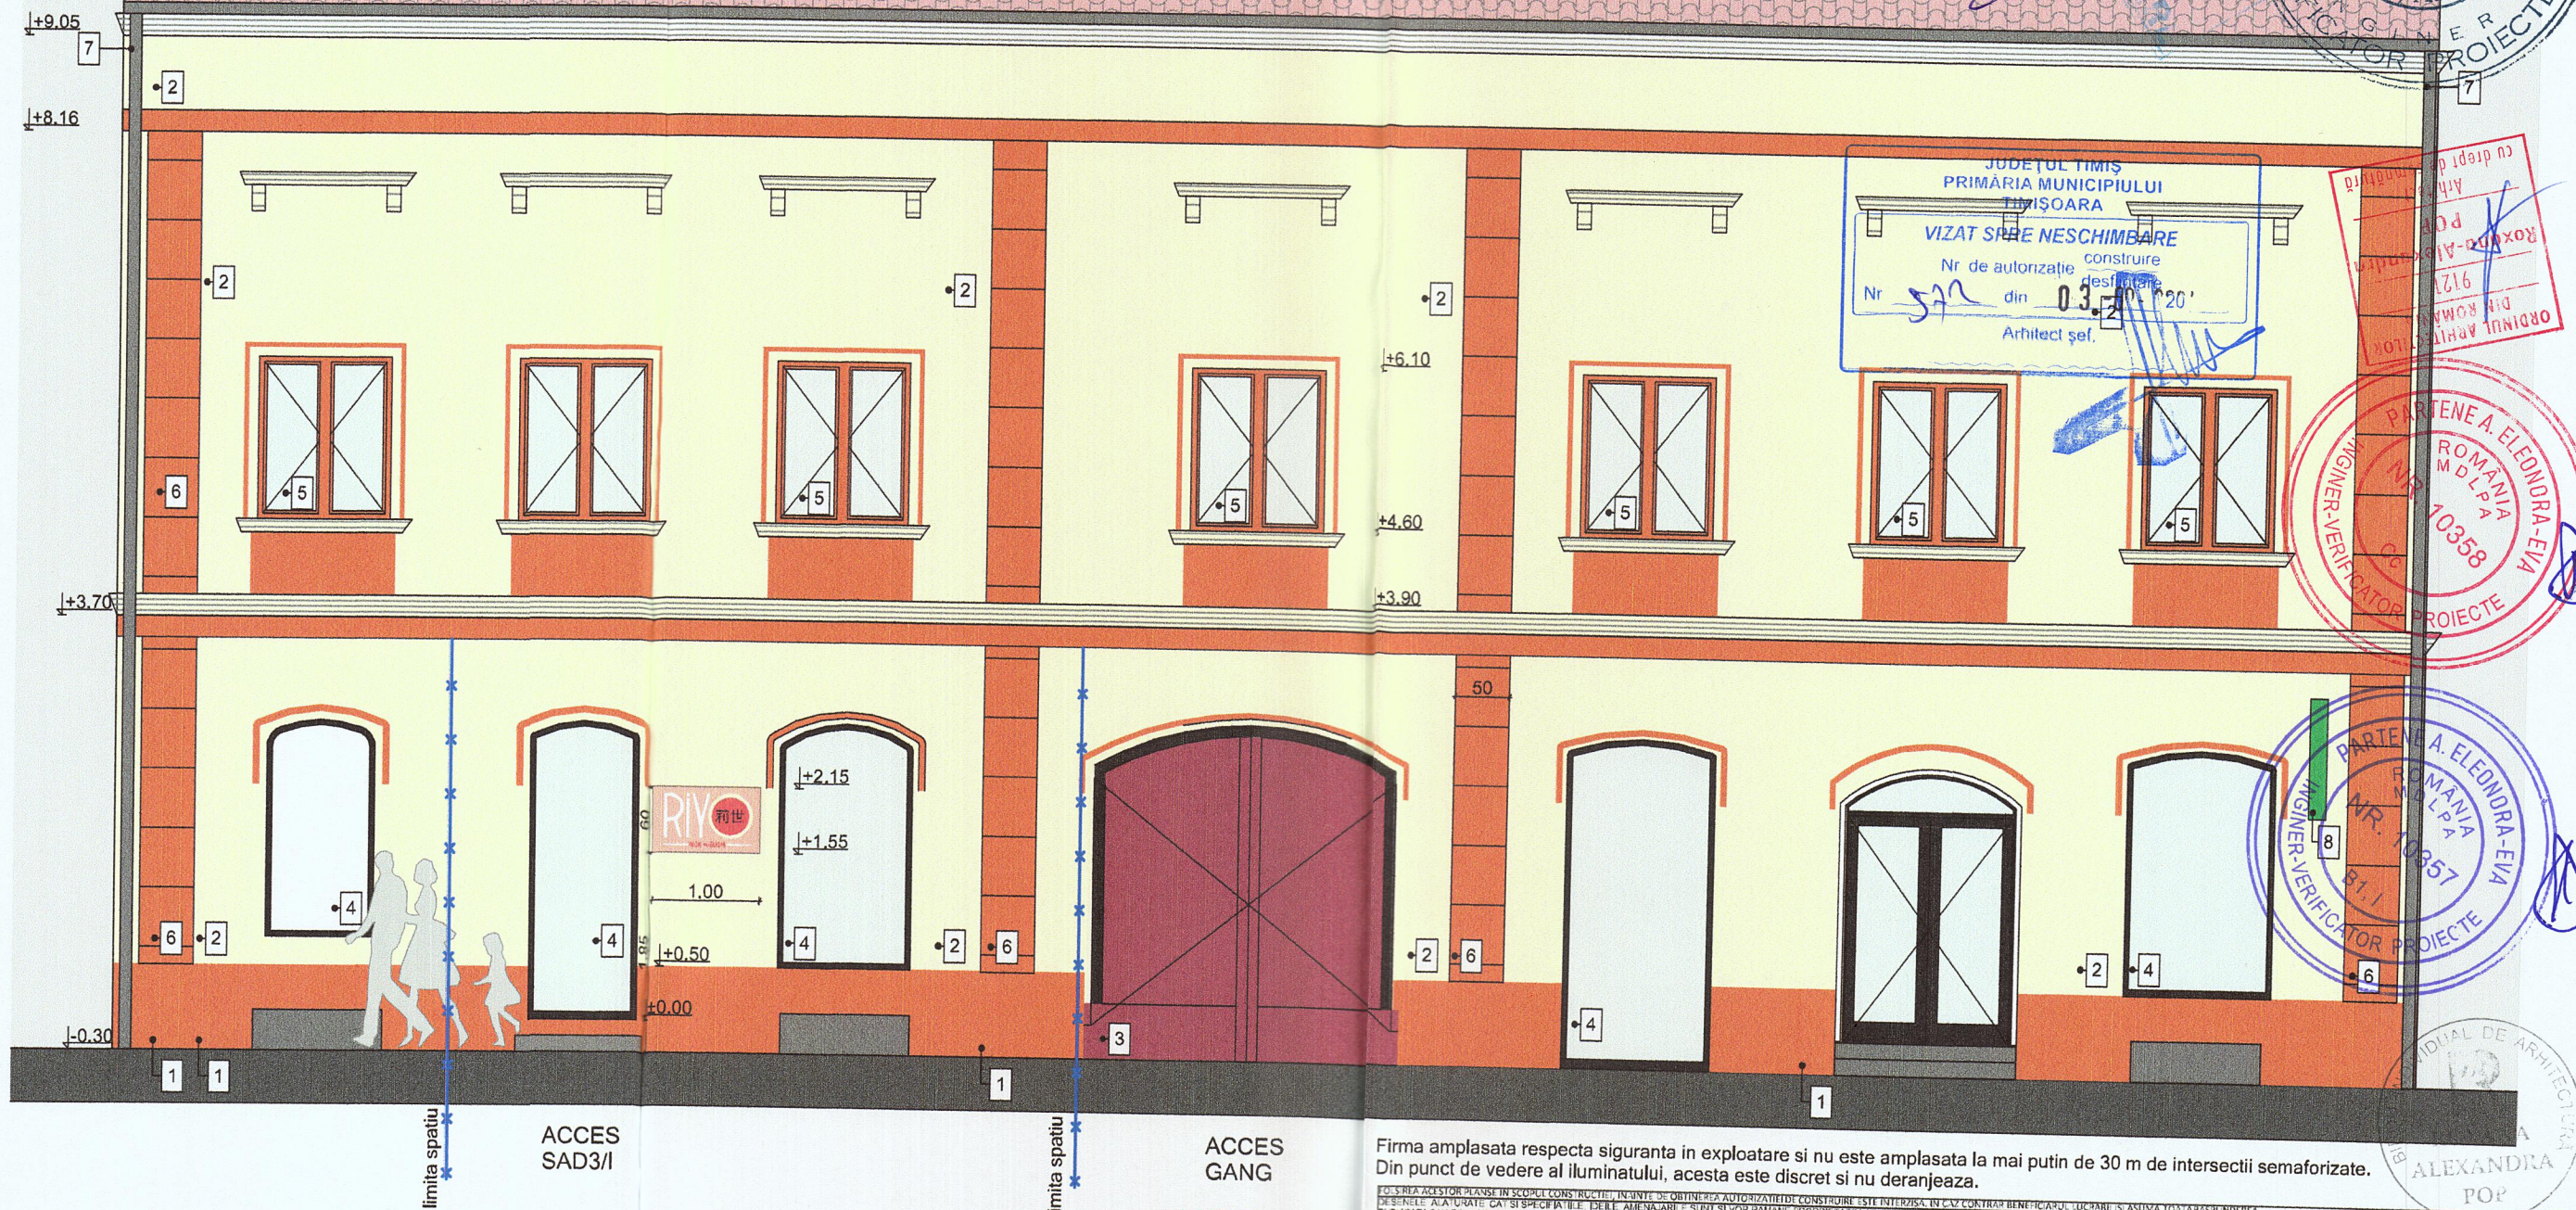

1. TENCUIALA DECORATIVA DE SOCLU, NCS:S 3050-Y50R
2. TENCUIALA DECORATIVA NCS:S 0507-Y
3. POARTA DE ACCES CURTE INTERIOARA NCS:S 3060-R
4. TAMPLARIE EXISTENTA DIN LEMN NCSS 8000-N
- 5.TAMPLARIE EXISTENTA DIN LEMN NCS:§ 3050-Y50R
- 6.TENCUIALA DECORATIVA NCS:S 3050-Y00R
7. JGHEAB SI BURLAN DIN TABLA
8. FIRMA EXISTENTA

GOINA
DORINA

Digitally signed by
GOINA DORINA
Date: 2024.03.25
16:49:40 +02'00'

Firma amplasata respecta siguranta in exploatare si nu este amplasata la mai putin de 30 m de intersectii semaforizate. Din punct de vedere al iluminatului, acesta este discret si nu deranjeaza.

[illegible]

PREZENTUL SAN FOLOSITA PARA CONSULTANTULUI, SCRIS DE AUTOR SI COMPENSAREA ADECVATAA ARHITECTULUI. CONTACTUL, VERBA, SI DESINELE ALTEI PARTI CONSTITUIE DOVADA DEFINITIVA SI IREVOCABILA A ACCEPTARI ACESTOR RESTRICII.				
Expert				
Verificator				
Nume		Semnatura		Referat/Expertiza/NR./Data
 ROXANA ALEXANDRA POP BIROU INDIVIDUAL DE ARHITECTURA Str. Timis, nr.20, Timisoara, jud. Timis tel. 0726616771 email: roxi.pop.arh@gmail.com		Beneficiar: SC CORA EXPANS SRL proiect : AMPLASARE FIRMA PE FATADAPE PERIOADA DETERMINATA		pr.nr. 2/2024
Specificatie	Nume	Semnatura	Scara:	fază: D.T.A.C. A05
Sef Proiect:	Arh. Roxana A. Pop		1:50	
Proiectant:	Arh. Roxana A. Pop		Data:	
Desenat:	Arh. Roxana A. Pop		mar.2024	amplasament: jud. Tim.s, Timisoara, str. Marasesti, nr. 12, ap.3/I, parter, CF 406164-C1-U6 FATADA PRINCIPALA PROPUSA