
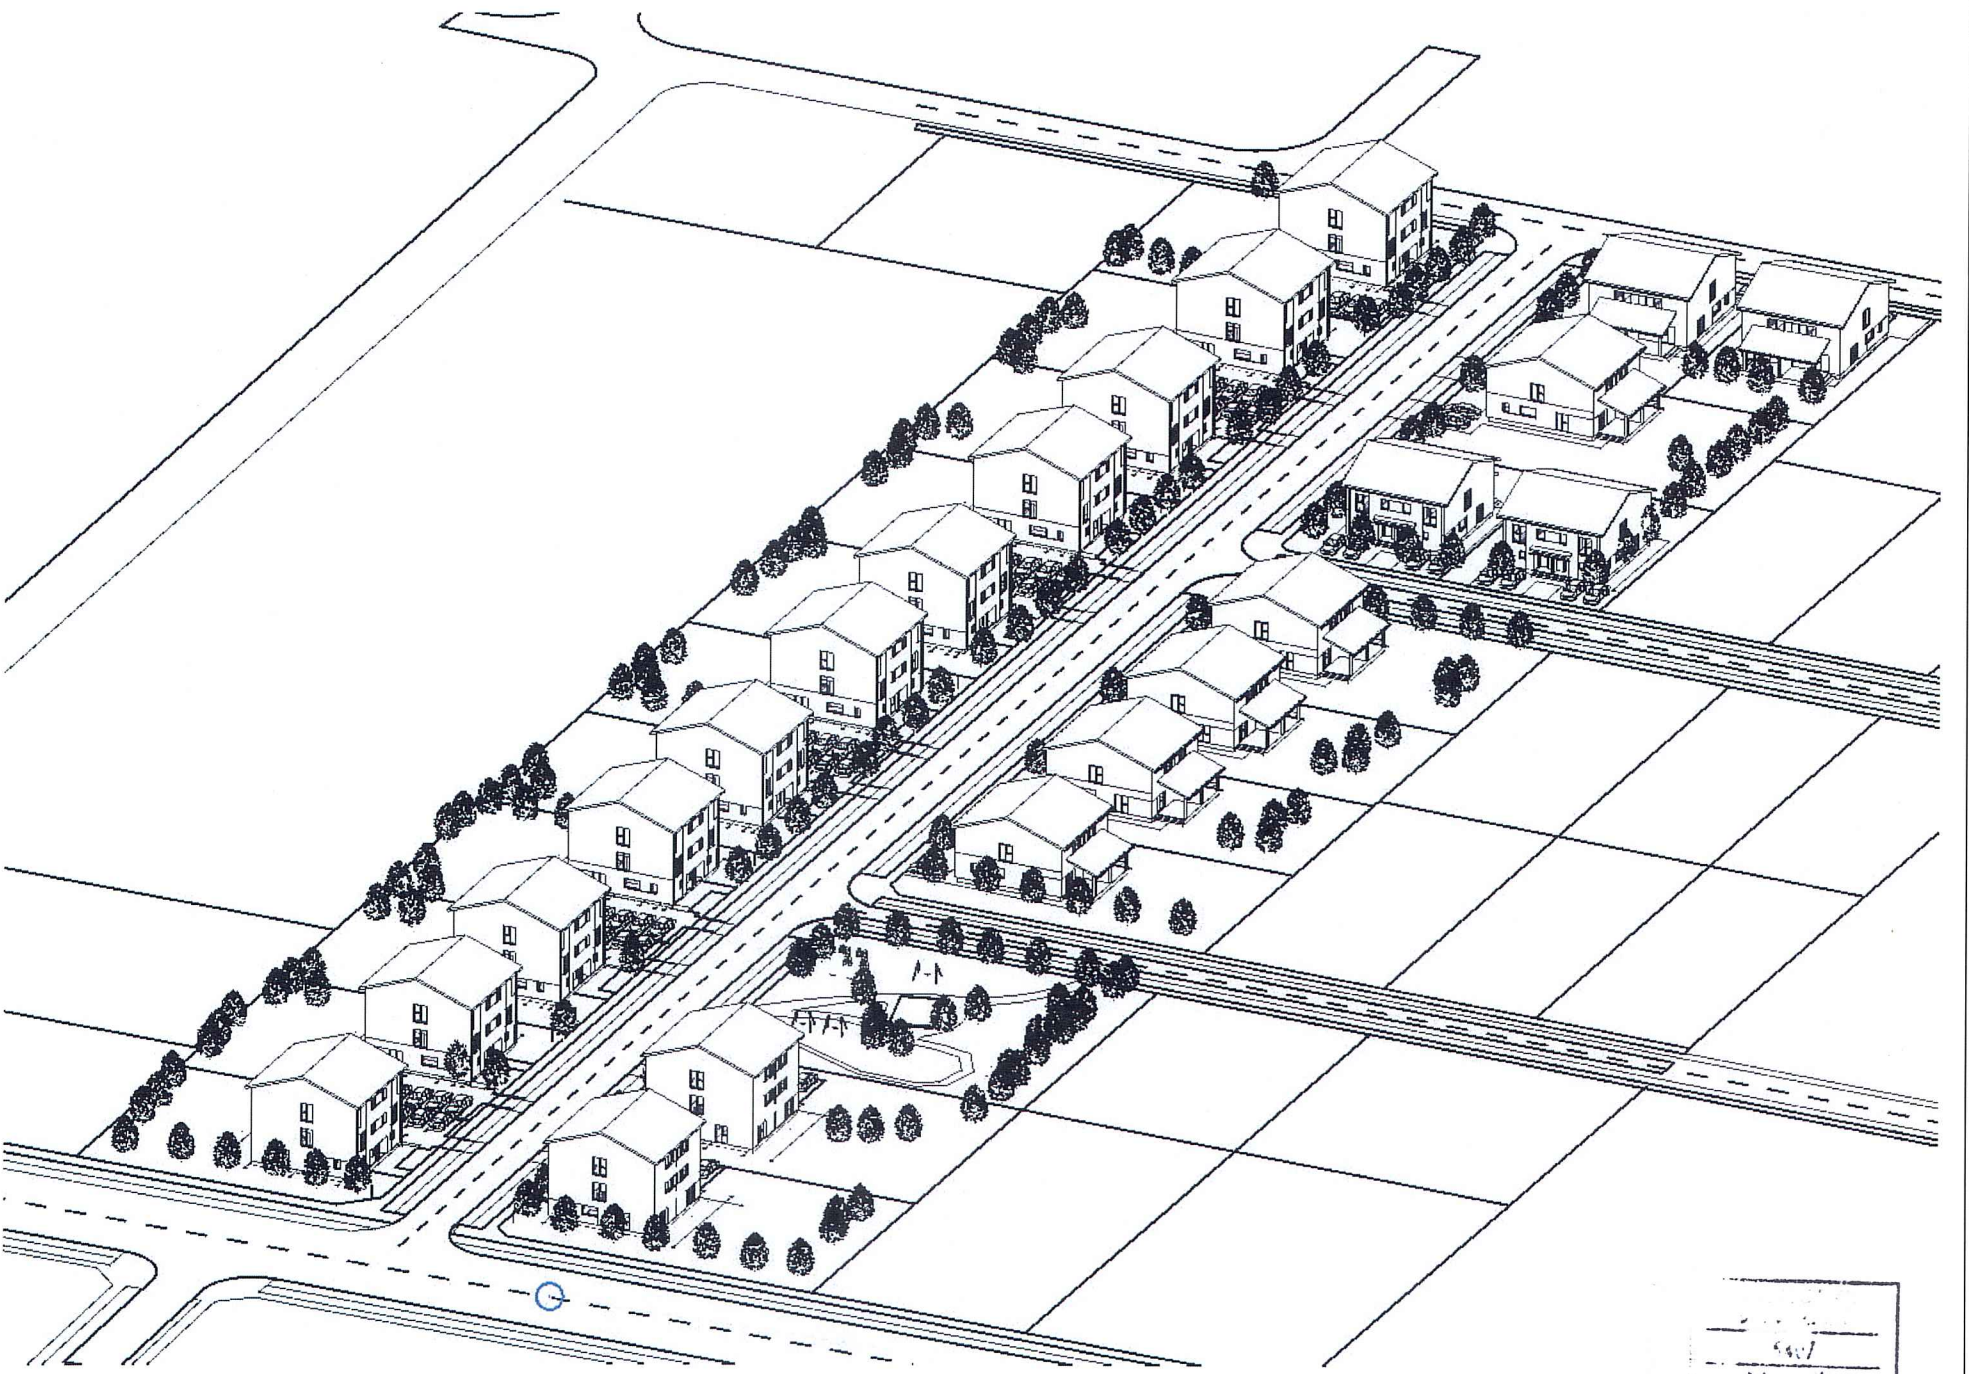


LOCUINTE COLECTIVE CU FUNCTIUNI COMPLEMENTARE SI CONSTRUIREA DE LOCUINTE TIP DUPLEX

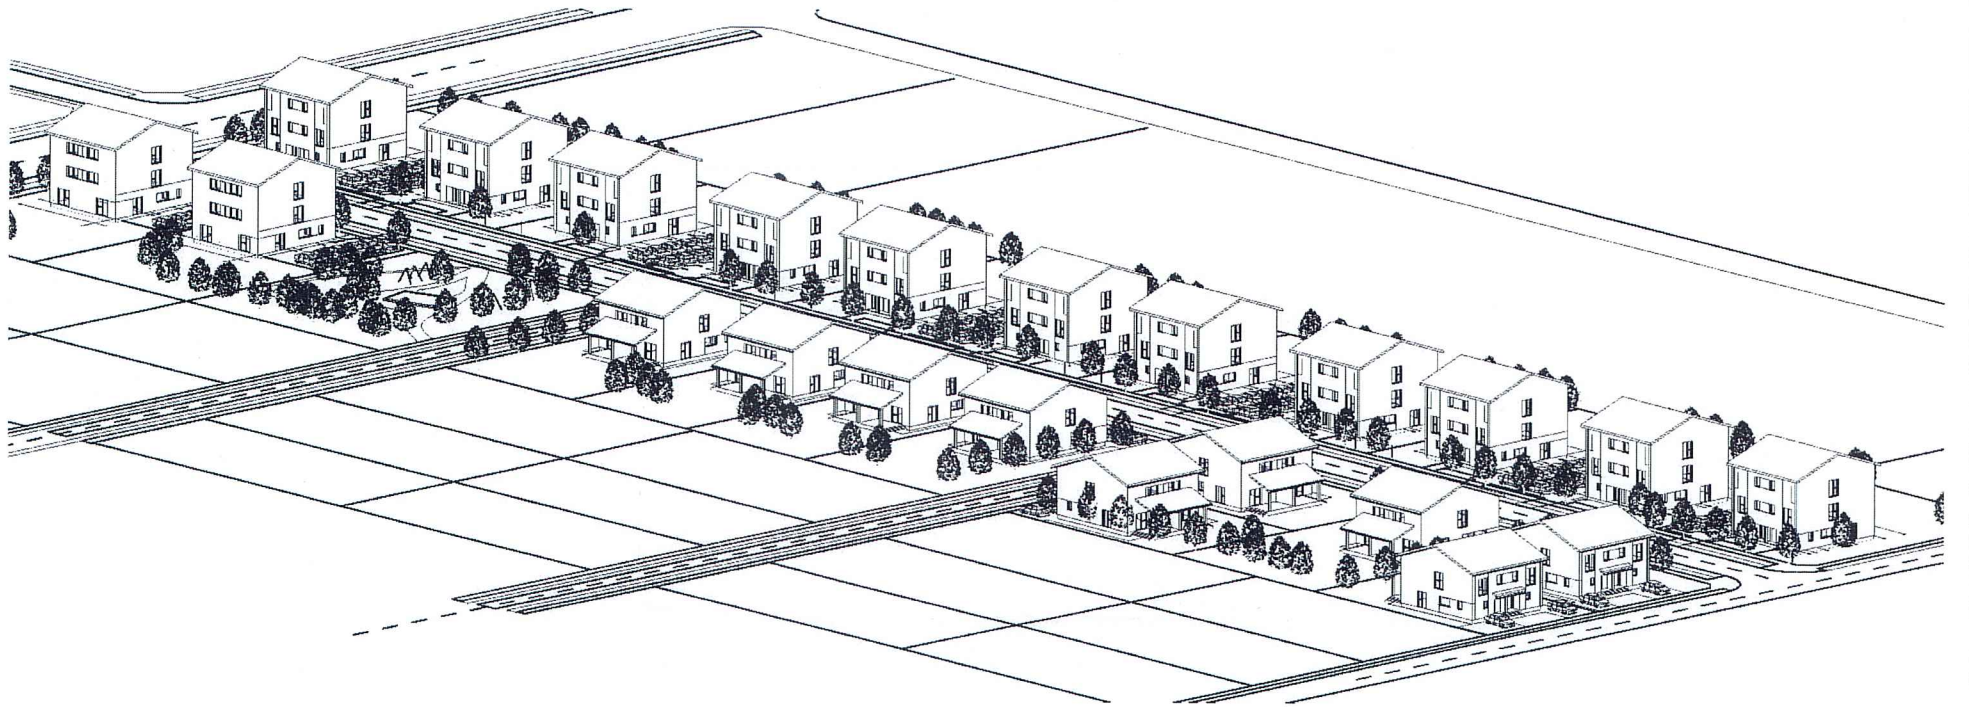

Novella
CRACIUN
Arhitect
cu drept de semnătură

RUR
Constantin C.
CIOCAN
arhitect
DE

M3DVES
STUDIO
SRL
ROMANIA

COORDONATOR PROIECT		Ciocan Constantin			
M3dves Studio proiectare complexa in constructii civile si industriale		S.C. M3dves Studio S.R.L. Urteni, str. Bisericii, nr.9, cam.2 Reg.Com.J35/1468/2011 C.I.F. 44061280 E-mail:m3dvestudio@gmail.com tel: 0723 429928		Beneficiar: LEONOR HOUSE S.R.L. SI SUPERB LINE IMOCONSTRUCT S.R.L. Amplasament: Jud. Timis; Timisoara; 449918 Timisoara	
Nume		Semnatura		Scara:	
Sef proiect	Arh. Ciocan Constantin			Titlu proiect: ELABORARE PUZ - IN VEDEREA CONSTRUIRII DE LOCUINTE COLECTIVE CU FUNCTIUNI COMPLEMENTARE SI CONSTRUIREA DE LOCUINTE TIP DUPLEX	
Proiectat	Arh. Craciun Novella			Titlu plansa:	
Desenat	Arh. Craciun Novella			Data: Mai 2025	
				Faza: PUZ	
				Plansa nr.: U12	
				PERSPECTIVE	