



PLAN PARCELAR
scara 1:500

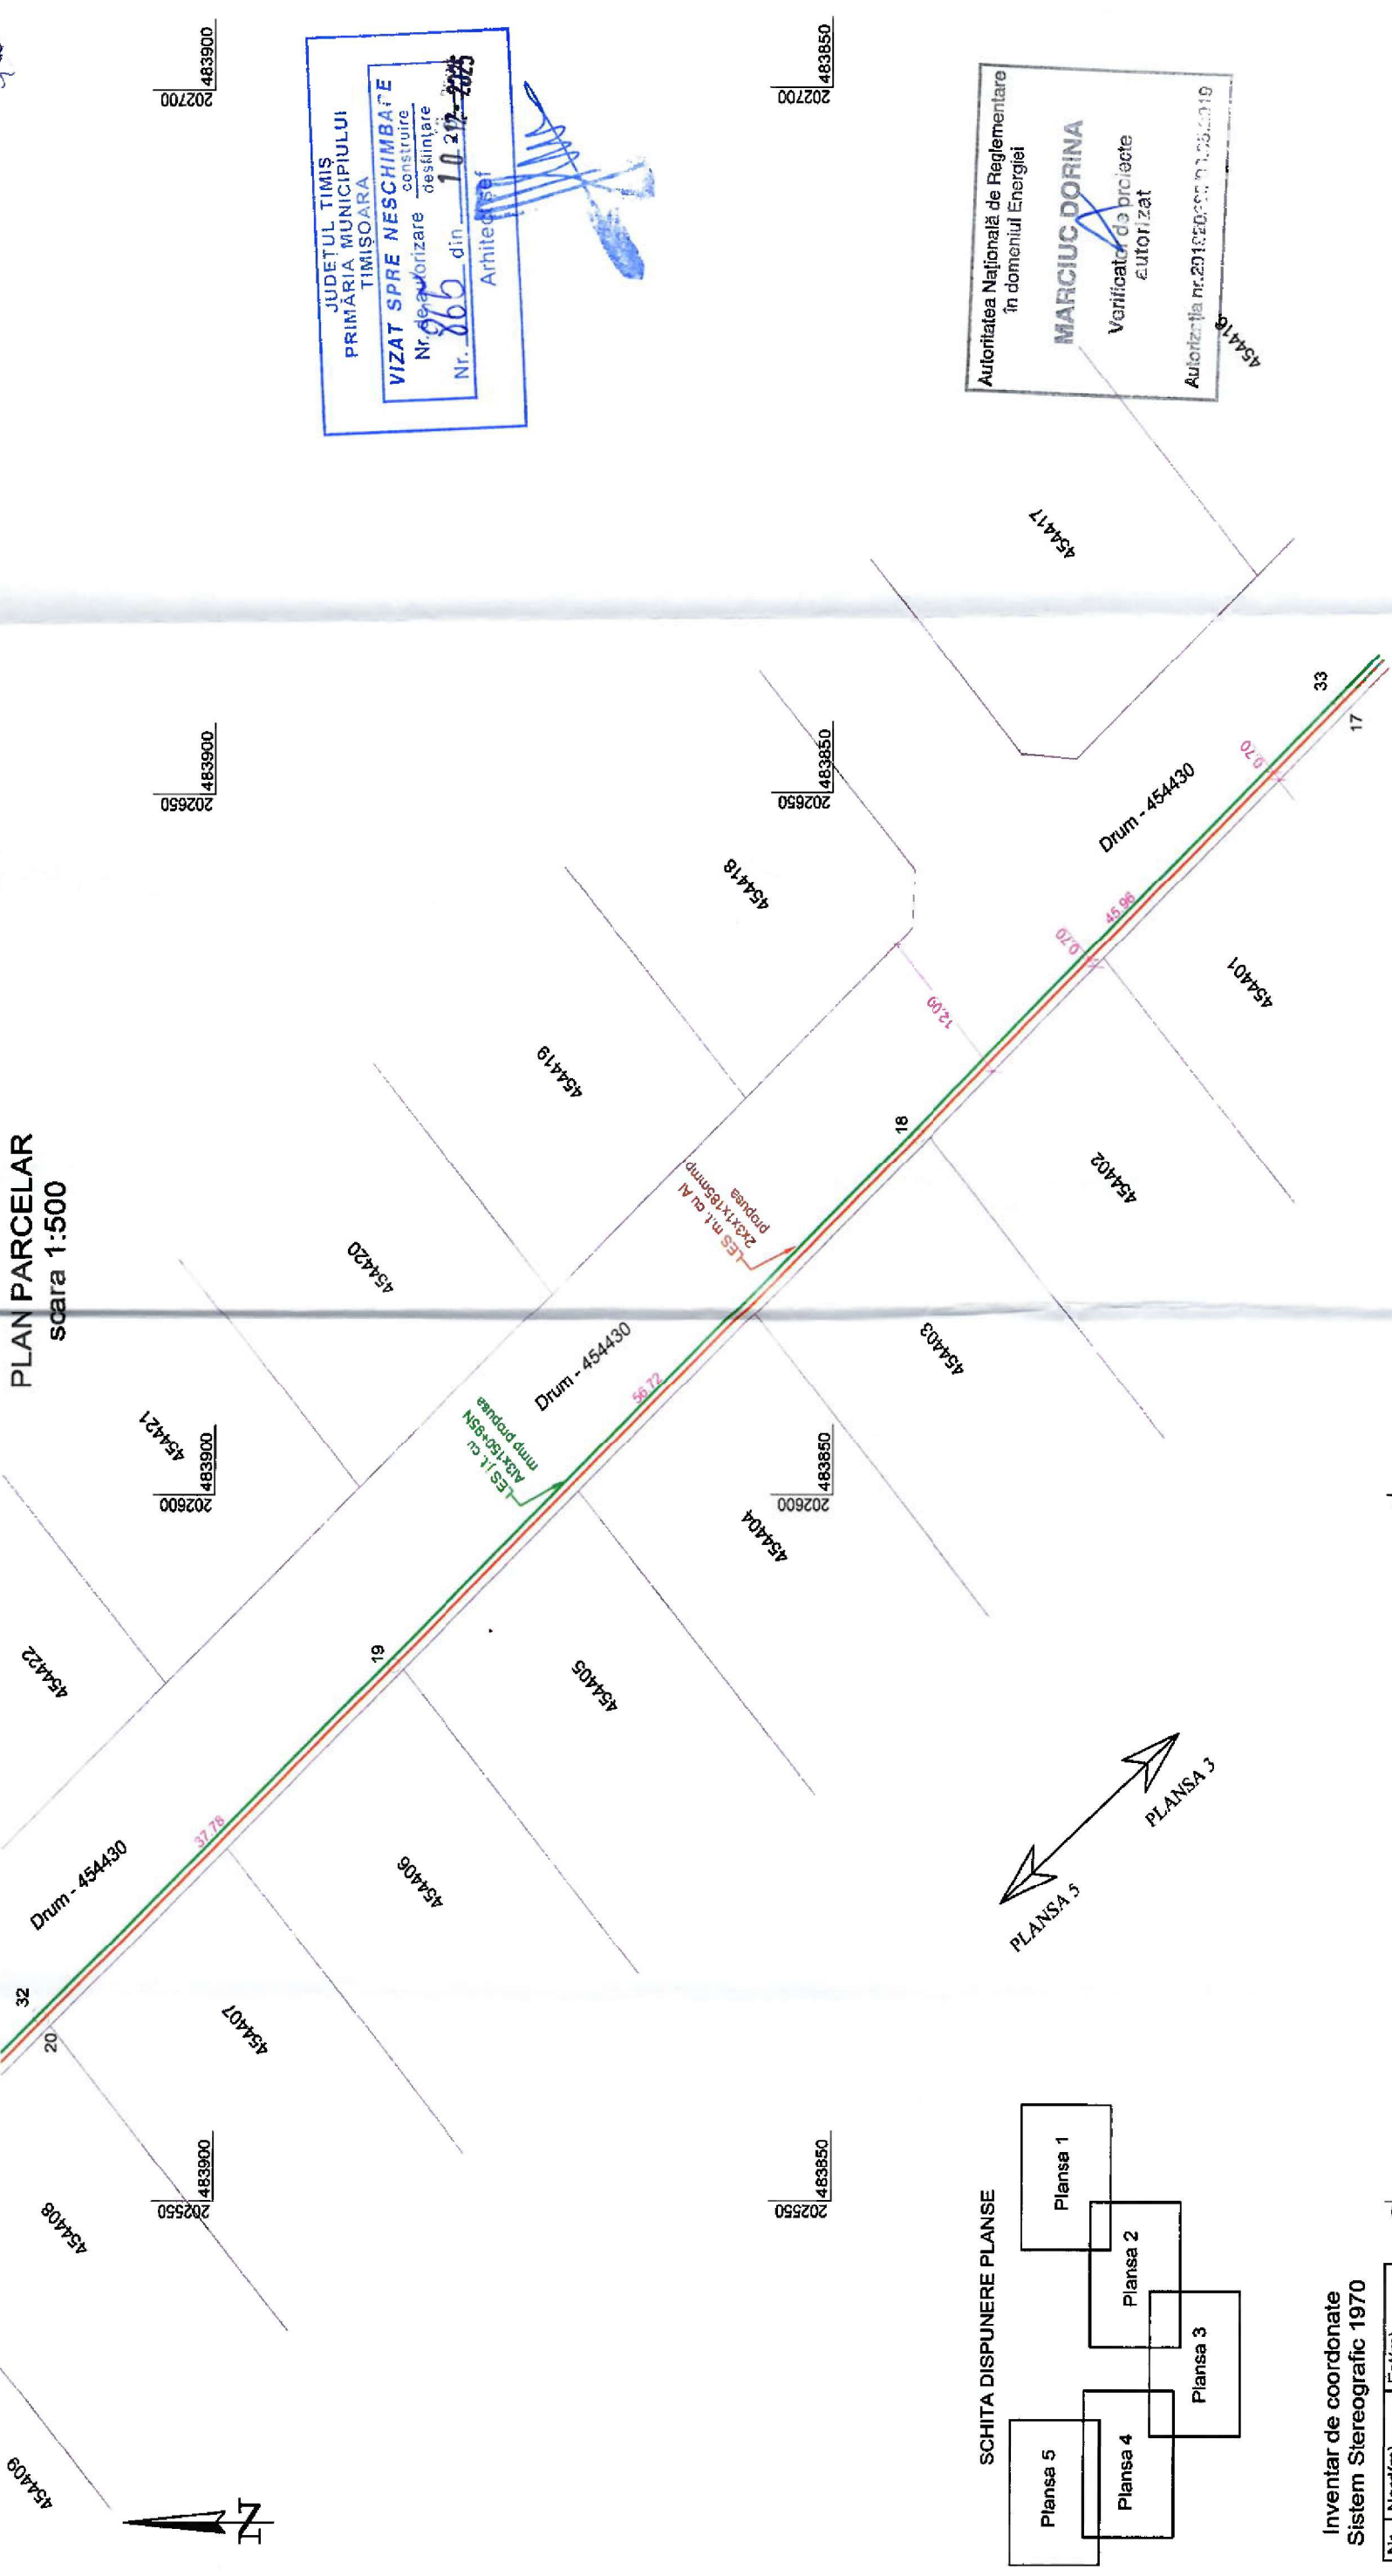

SCHITA DISPUNERE PLANSE

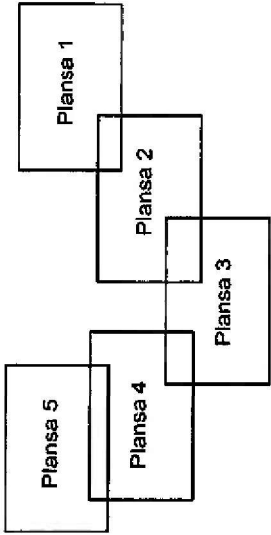

Inventar de coordonate
Sistem Stereografic 1970

Nr.	Nord(m)	Est(m)
17	483808.792	202656.179
18	483843.127	202625.631
19	483885.502	202587.93
20	483913.727	202562.818

Legenda

—	Limita juridica imobile
—	Traseu LES propus
—	LES l.t. cu
—	AI 3x150+95N mmp-propusa

PROIECTAT	Ing. Floare Ciprian	 	Beneficiar: 	Planşa 4/6	Lucrare propunere „Alimentare cu energie electrica, Ansamblu blocuri locuinte individuale in. loc. Timisoara, Strada Mitropolit Nicolae Corneanu, nr.34/1;34, CF 454412 si 454413, jud.Timis.
DESENAT	Ing. Floare Ciprian				
SEF PROIECT	Doandes Alexandru				
S.C KNG ELECTRIC FUTURE SRL ANRE 1946/25.10.2021			Nr. desen: 263 / 19.03.2025		

JUDETUL TIMIS
PRIMARIA MUNICIPIULUI
TIMISOARA
VIZAT SPRE NESCHIMBARE
Nr. de autorizare constructie
desinitare
Nr. 866 din 10.03.2025
Arhitect

Autoritatea Nationala de Reglementare
in domeniul Energiei
MARCIUC DORINA
Verificator de proiecte
autorizat
Autorizatia nr.20152000077725.019