


132

132

132

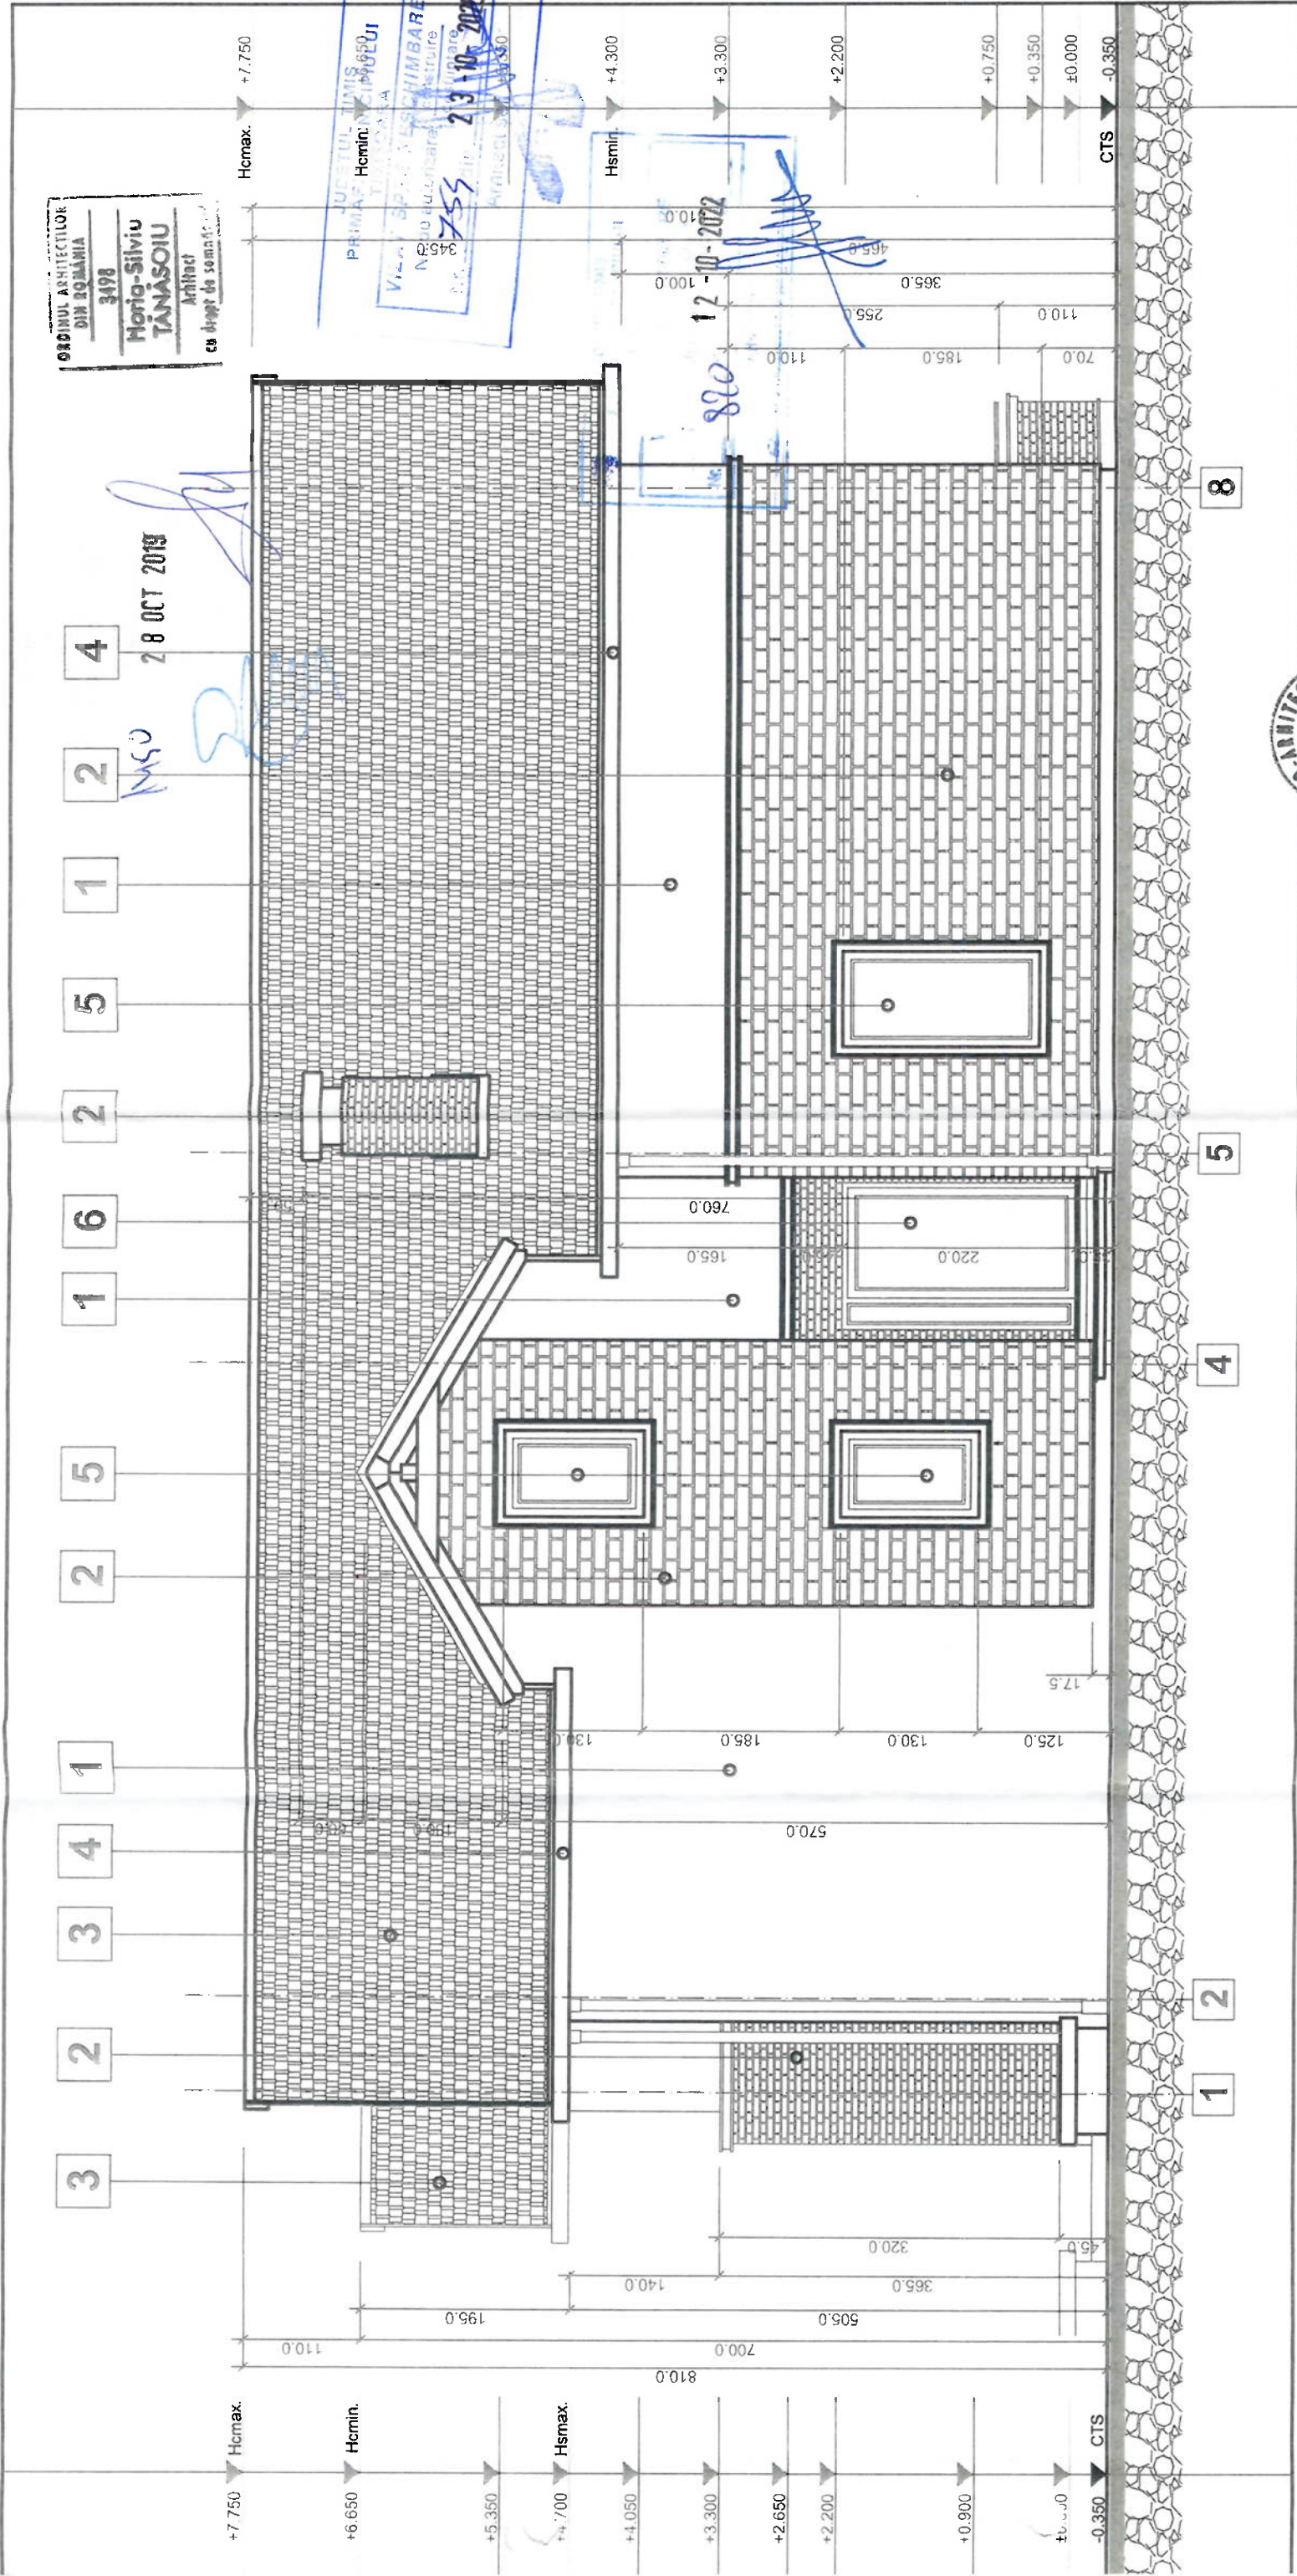

ORDINUL ARHITECTUR
DIN ROMANIA
3498
Horia-Silviu
TANASOIU
Arhitect
cu drept de semnatura

JUSTITIA TIMIS
PRIMAR
Horia-Silviu
TANASOIU
Arhitect
23.10.2019
3450
Viza
Schimbare
Nivel
23.10.2019
3450
Arhitect

1	TERMO SISTEM POLISTIREN 10cm - OCRU	- S1020-Y10R	5	TAMPLARIE PVC+GEAM TERMOPAN - STEJAR	- S6020-Y50R	PROIECTANT GENERAL :  Euroarhitect Timisoara, 300111 str. I. Nemoianu nr. 4 Căminul nr. 625/2011, 604 Tel : 0256 289049 arhitect.ro	Beneficiar : VASILE ION MARCEL VASILE ISABELA ANDREEA Amplasament : Timisoara, str. Bachus nr. 9 - jud. Timis	Nr. proiectului : 409 / 2019	
2	PLACAJ CARAMIDA APARENTA - MARO	- S6020-Y50R	6	USA DE ACCES PRINCIPAL PVC - STEJAR	- S6020-Y50R				
3	TIGLA CERAMICA - BRUN ROSCAT	- S3060-R	7	POARTA ACCES AUTO GARAJ - STEJAR	- S6020-Y50R		SPECIFICATIE Manager	Scara : 1 : 50	Faza proiectului : PAC+POE+PTH
4	SISTEM COLECTARE APE PLUVIALE - MARO	- S6020-Y50R	8	BALUSTRADA METALICA - BRUN ROSCAT	- S3060-R		Director teh. Proiectat	Data : MAI 2019	Nr. desenului : ARH/409 - 10