


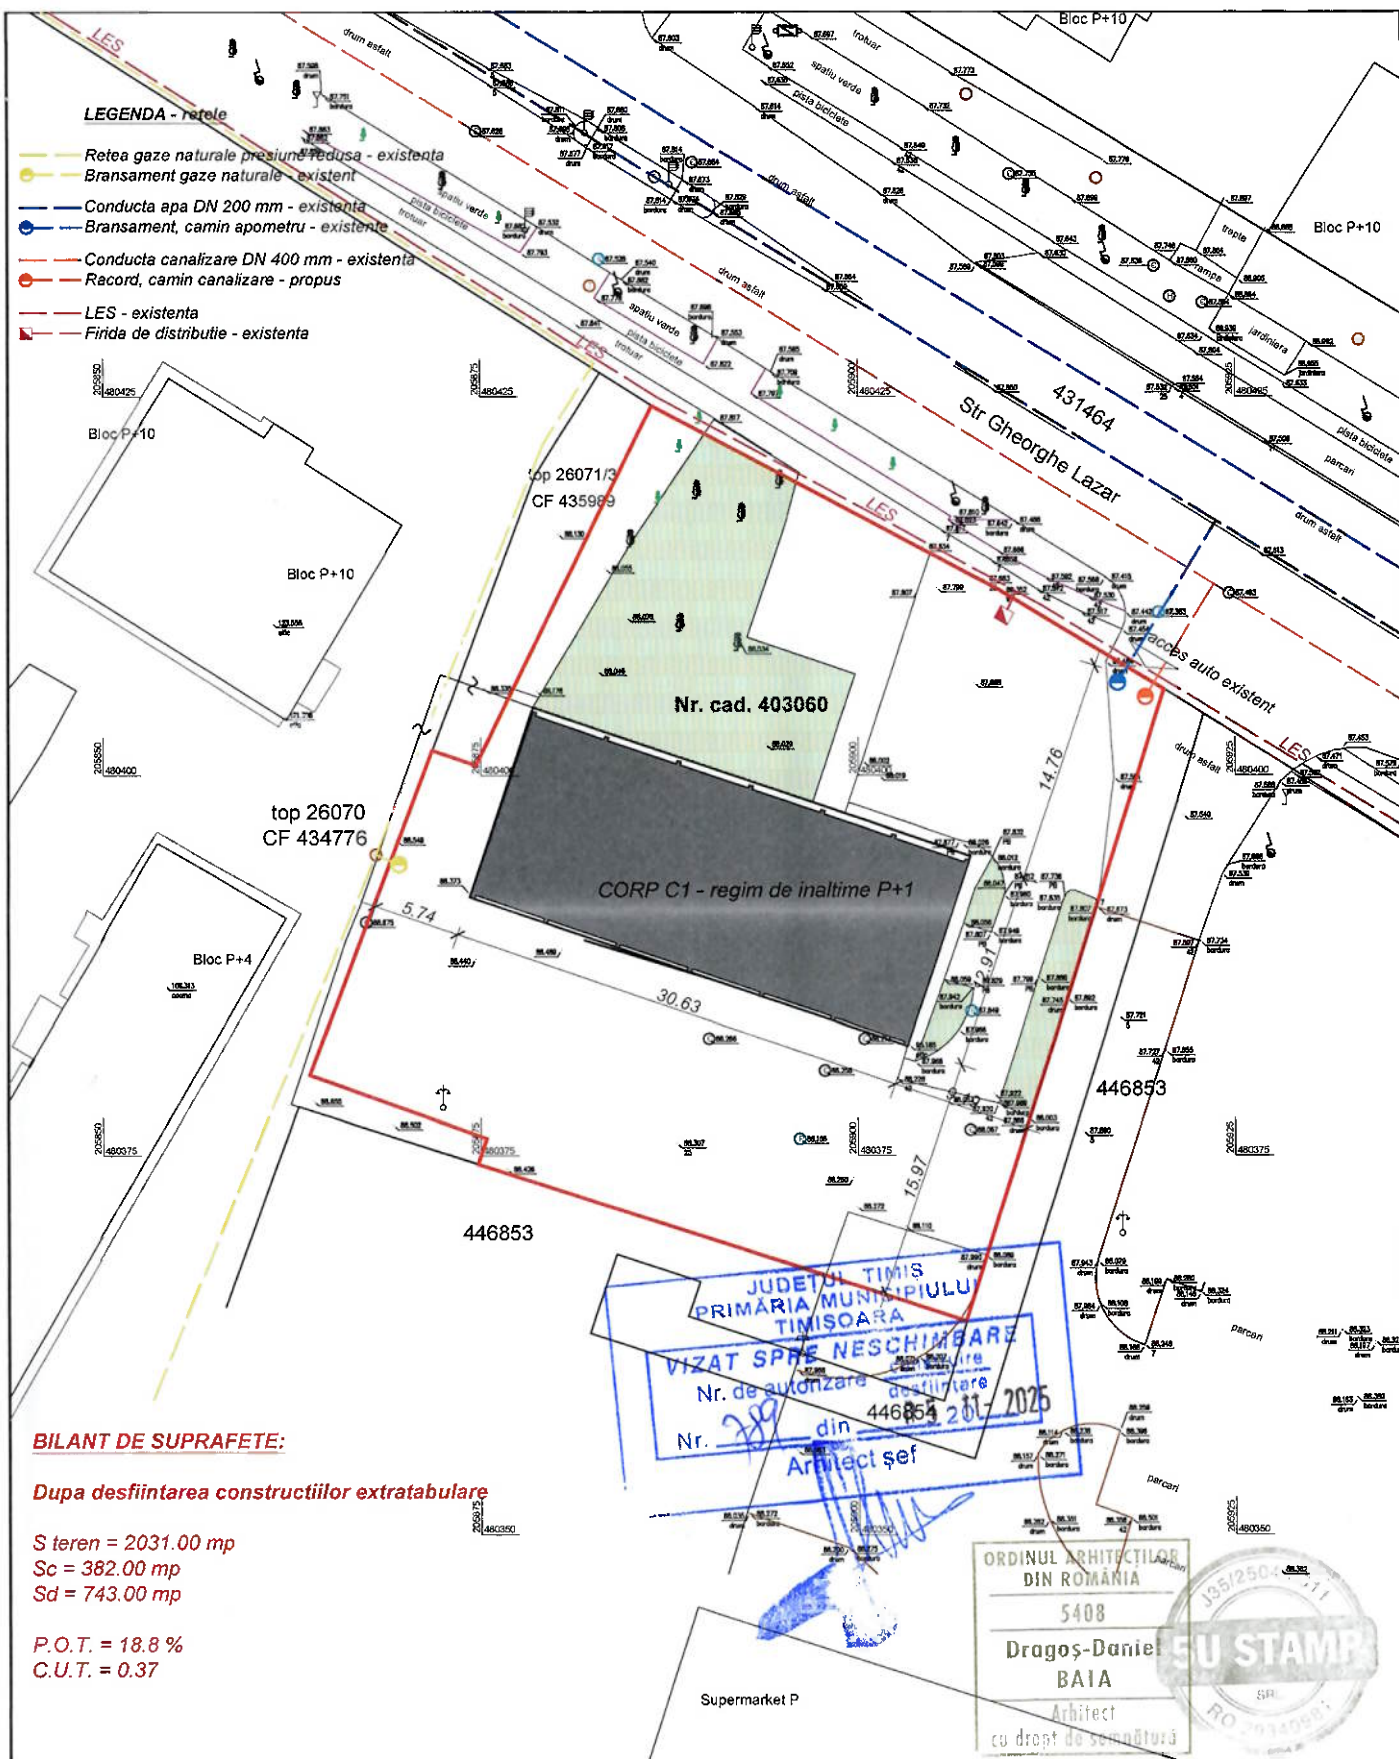

BILANT DE SUPRAFETE:

Dupa desfiintarea constructiilor extratabulare

S teren = 2031.00 mp

Sc = 382.00 mp

Sd = 743.00 mp

P.O.T. = 18.8 %

C.U.T. = 0.37

Verificator / expert	Nume	Semnatura	Cerinta	Referat / expertiza Nr. / data	Proiect nr.:
5U STAMP proiectare complexa in constructii civile si industriale	S.C. 5U STAMP S.R.L. Timisoara, Str. Bucovinei Nr.63a, Reg.Com. 135/2504/2011 C.I.F. 29340981 E-mail: 5ustampm@gmail.com			Beneficiar: SC AGIL GROUP SRL	02-ETB-25
				Amplasament: Str. Gheorghe Lazar nr. 17, Nr. C.F. 403060, Timisoara, jud. Timis	
	Nume	Semnatura	Scara:	Titlu proiect:	Faza:
Sef proiect	Arh. Baia D.		1:500	DESFIINTARE CONSTRUCTII EXTRATABULARE	DTAD
Proiectat	Arh. Baia D./Arh. Avram L.		Data:	Titlu plansa:	Plansa nr.:
Desenat	Arh. Avram L.		Februarie 2025	PLAN DE SITUATIE -propus-	03 A