
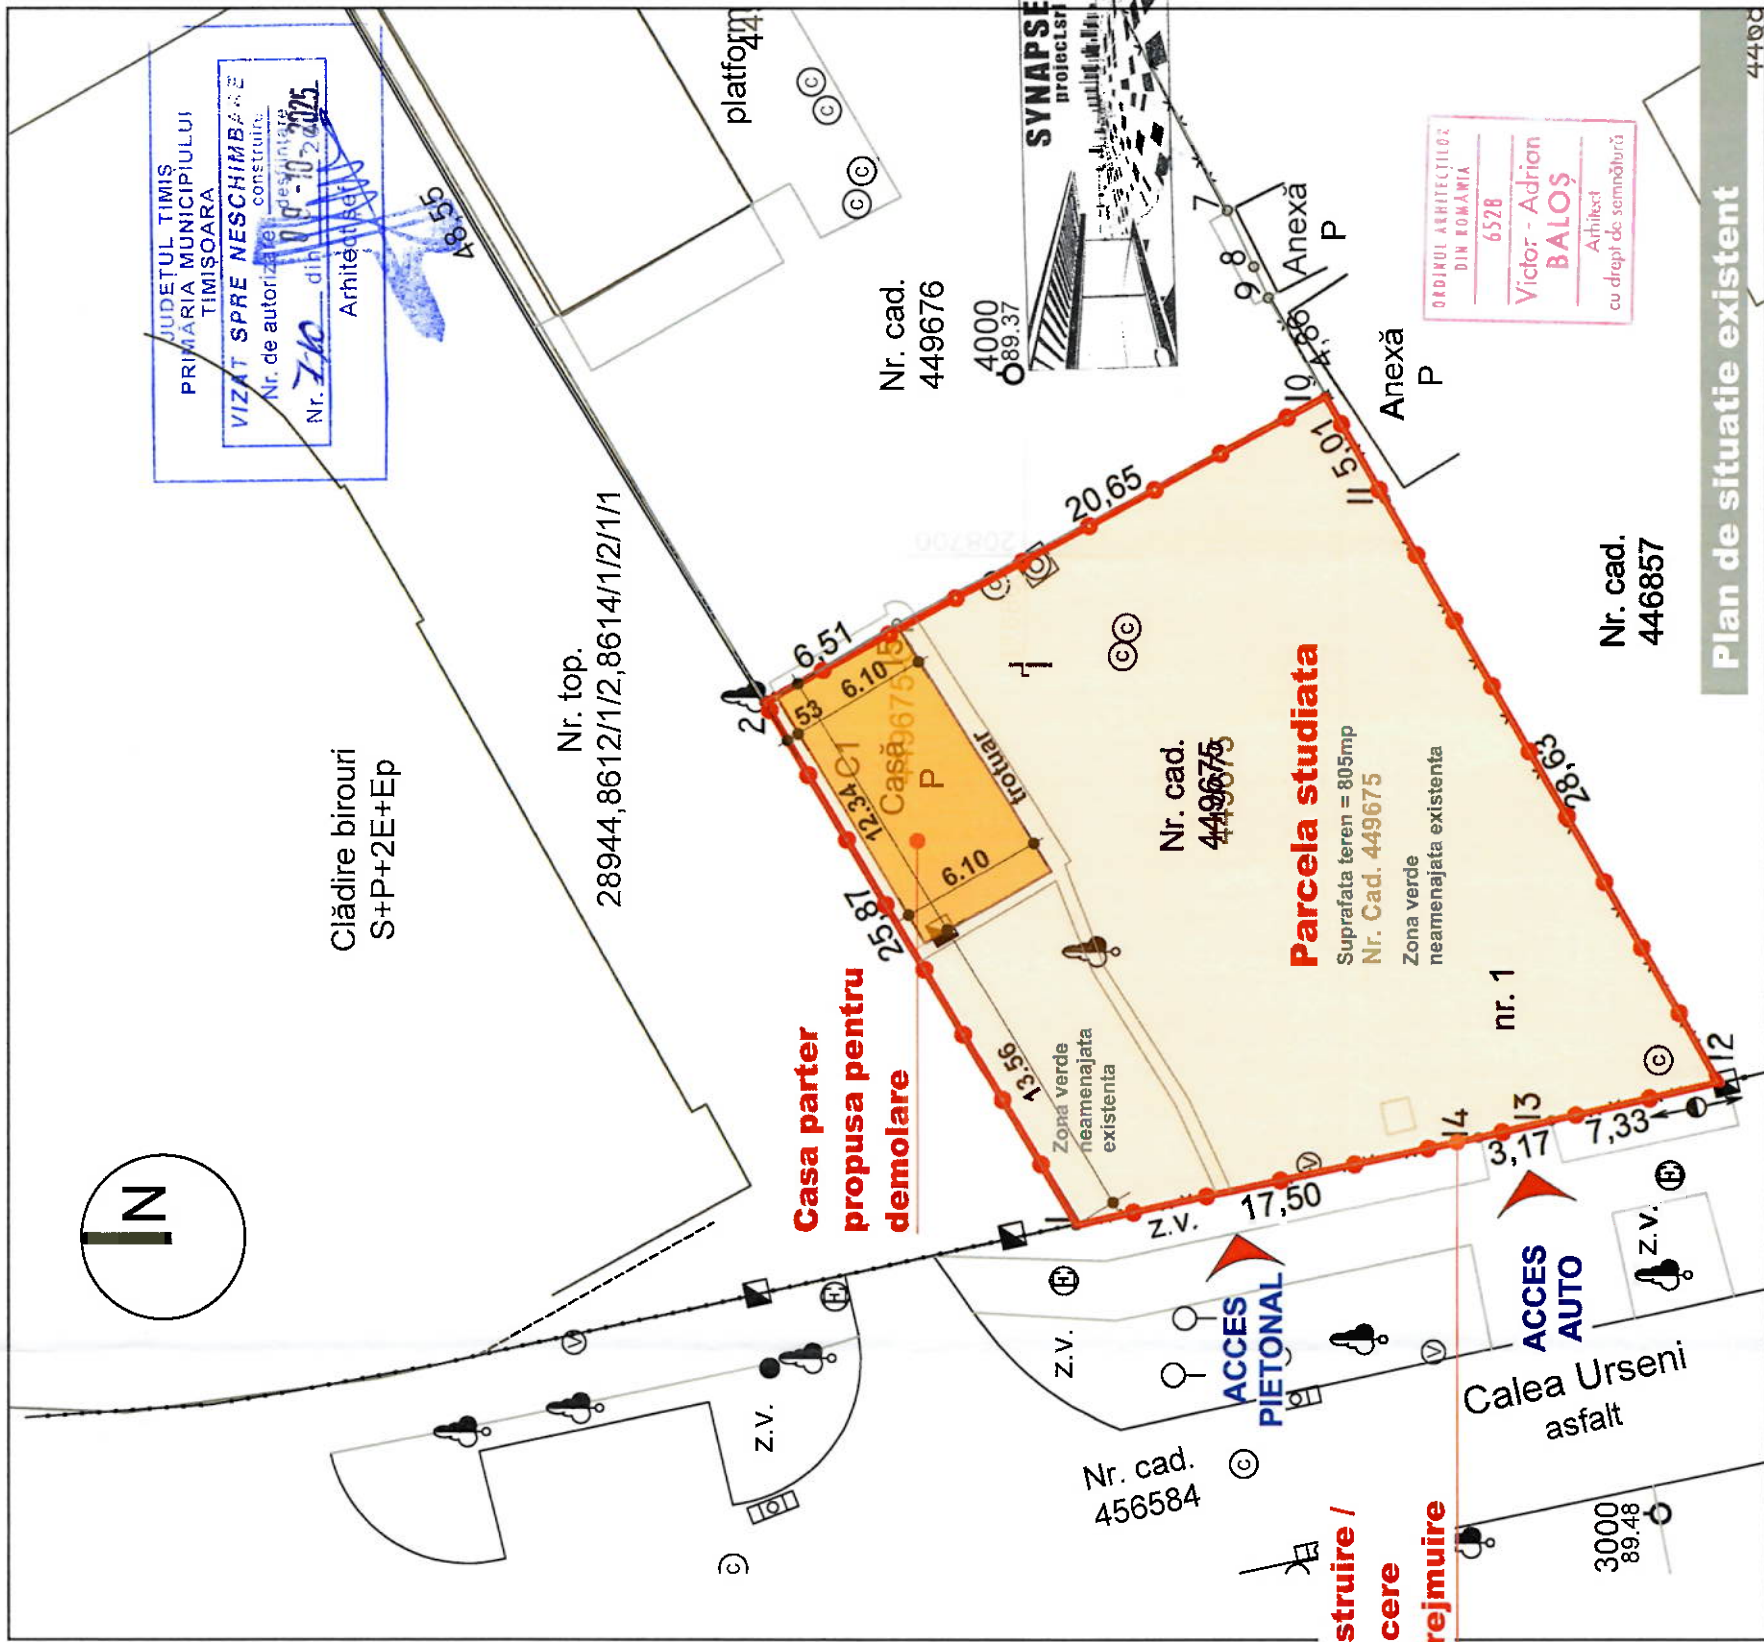


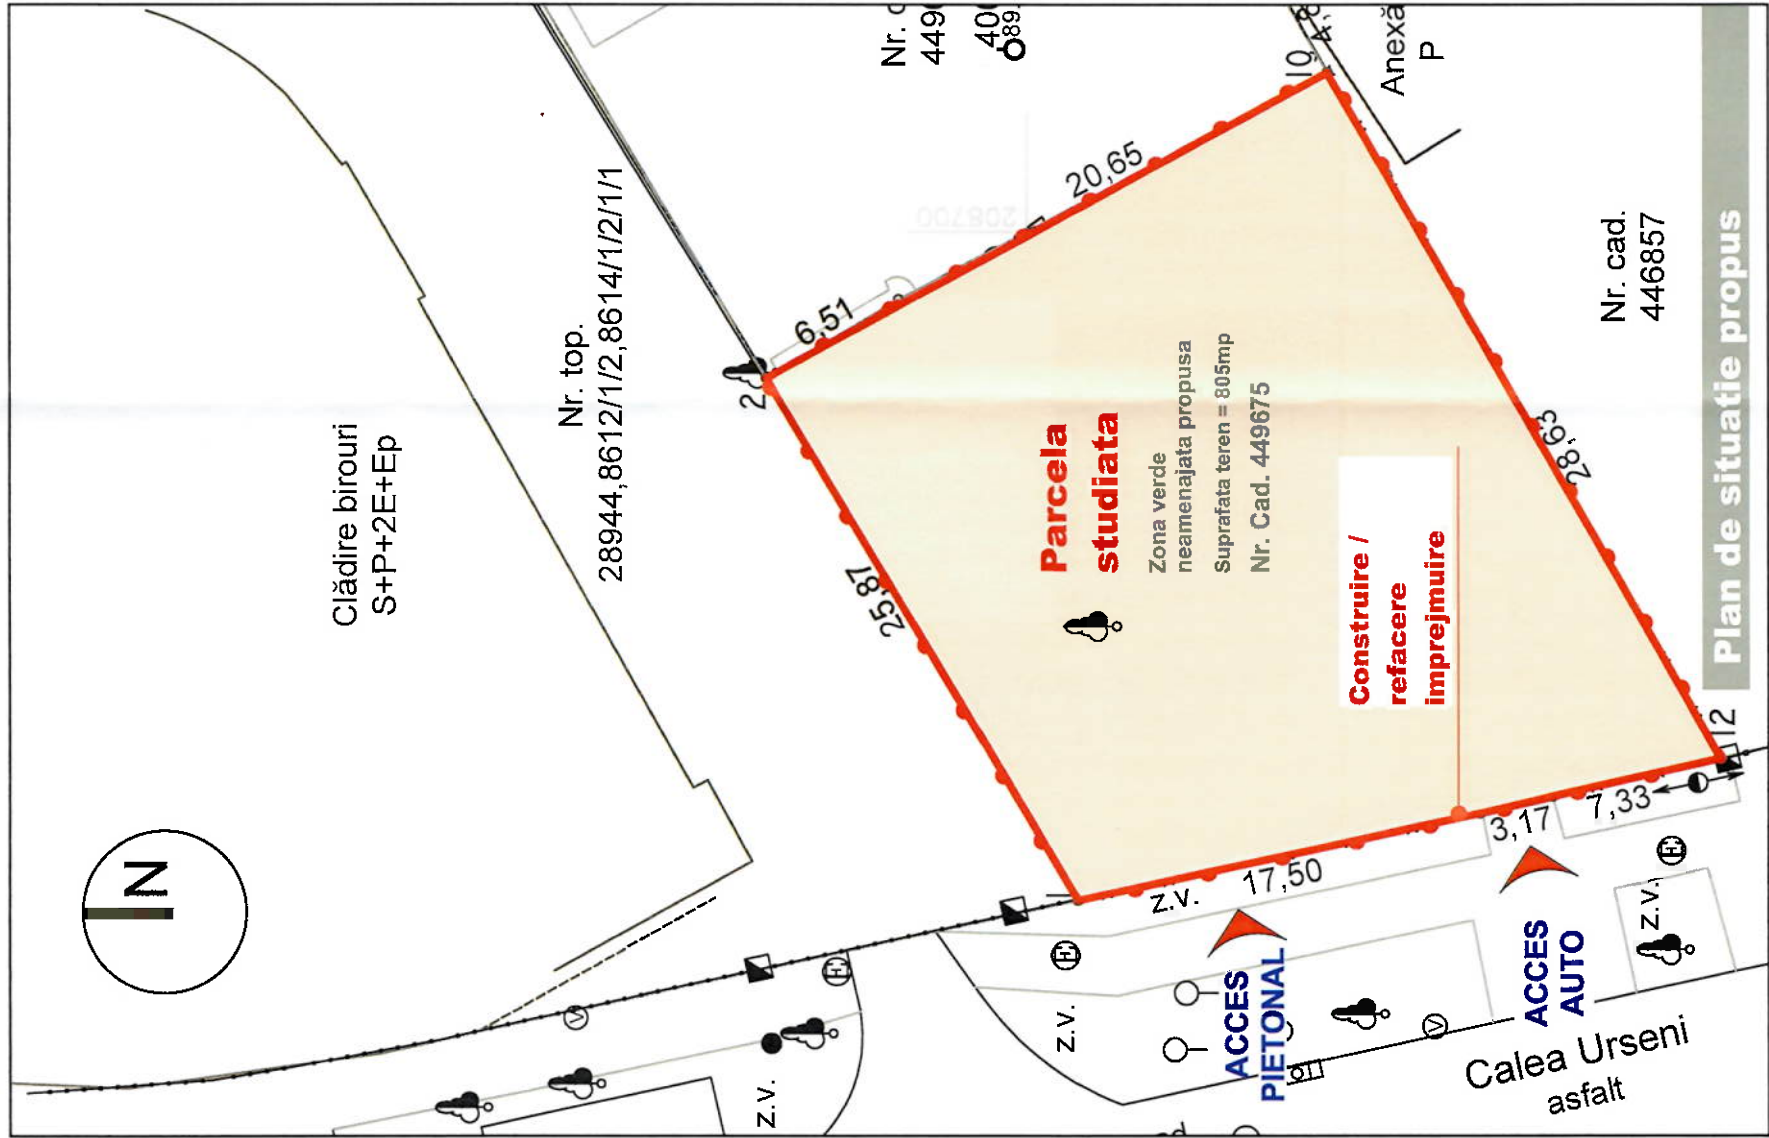

Plan de situatie existent - propus

	PROIECTARE DE ARHITECTURĂ SYNAPSE PROJECT SRL Timisoara, Jud. Timis Str. Zlata, Nr. 4, Sc. C, Ap. 8, Cam. 2 balos.adrian@gmail.com tel. 0728.123313		BENEFICIAR: S.C. SAGUARO TECH ESTATE MANAGEMENT S.R.L. Timisoara, Jud. Timis, Str. Siemens, Nr.5, Camera 123A		Proiect:	03 / 2025
	SPECIFICATIE		SPECIALITATEA: ARHITECTURA		Faza:	
	SEMNTURA	SCARA:	AMPLASAMENT:		D.T.A.C. D.T.O.E.	
SEF PROIECT	arh. Adrian BALOS	1:200	Str. Calea Urseni nr. 1, CF nr. 449675, Mun. Timisoara, Jud. Timis.		D.T.O.E.	
PROIECTAT / DESENAT	arh. Adrian BALOS arh. Adriana MAGDA	Data:	TITLU PLANSA: Plan de situatie existent - propus		Pl. nr: A.1	
		05.2025				