


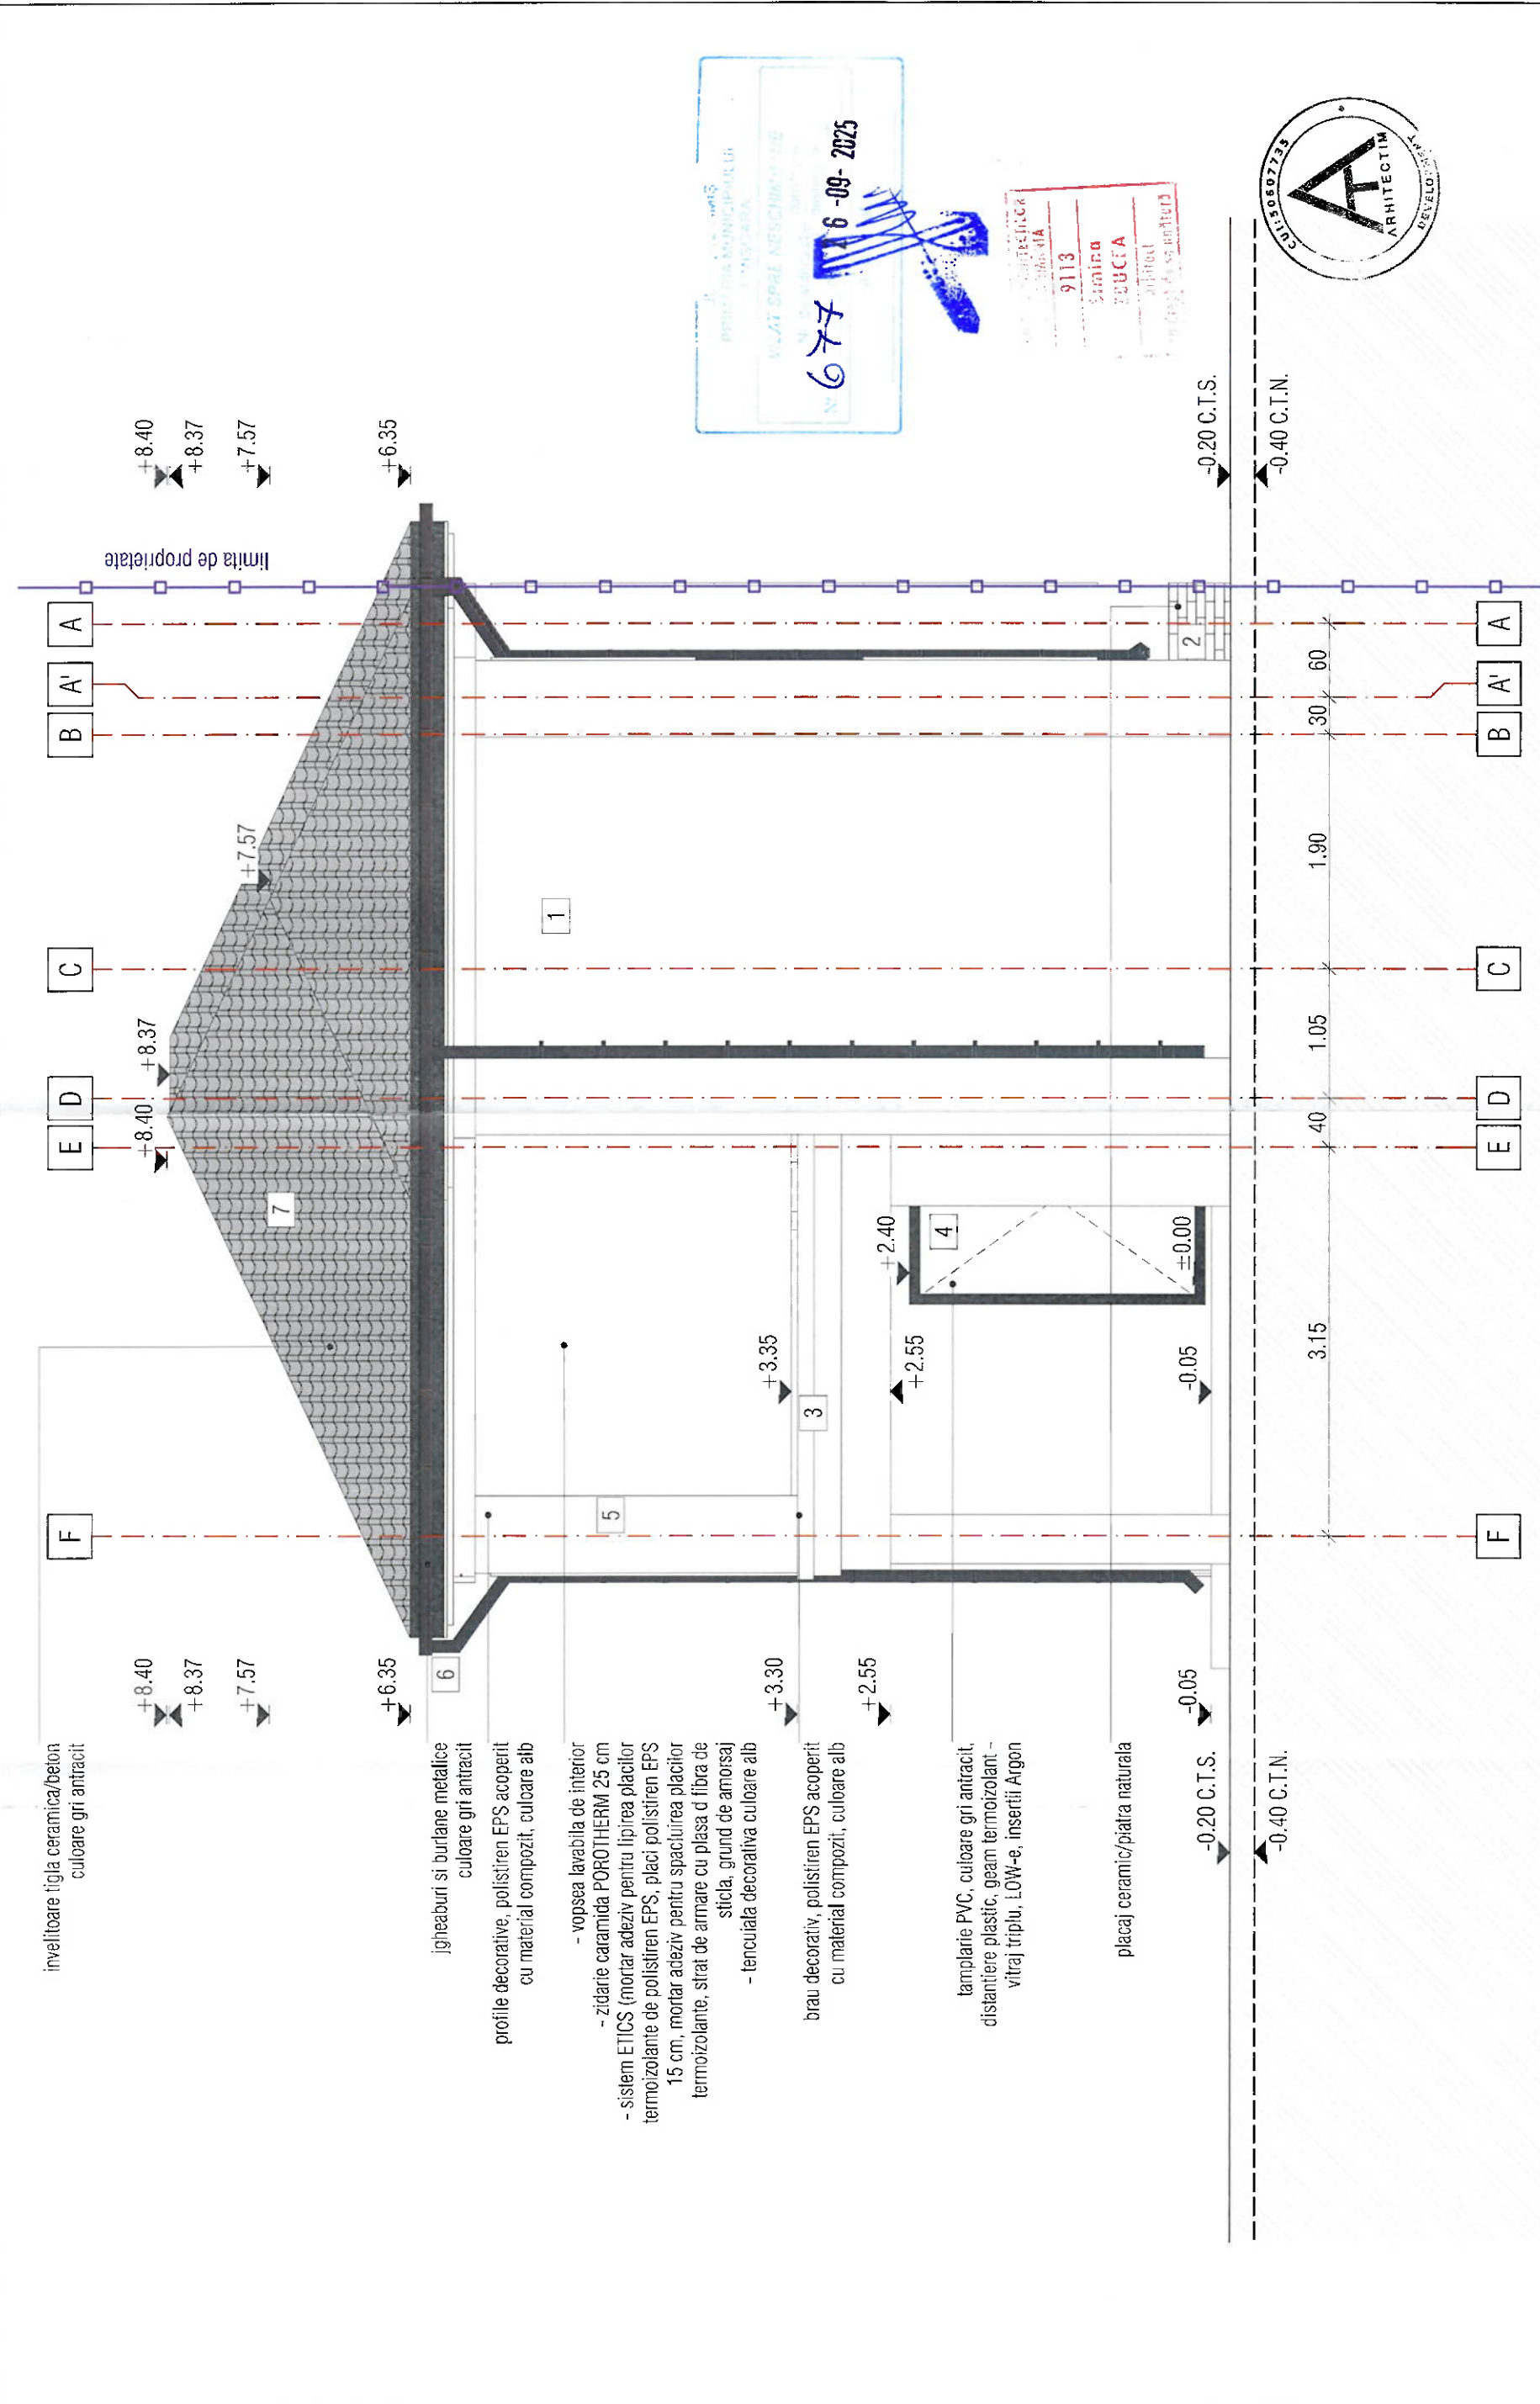

|   |                    |                    |                 |                       |   |                        |
|---|--------------------|--------------------|-----------------|-----------------------|---|------------------------|
| <div></div> <div>S.C. ARHITECTIM DEVELOPMENT S.R.L.<br/>CUI 50607735, J 202405532003<br/>Timisoara, Str. Belinului, nr. 1, camera 1, sc. B, ap. 2, jud. Timis<br/>Tel.: 0745438256 / E-mail: proiectare@arhitectim.ro</div> |                    |                    |                 | Beneficiar            | PETROVICI MILAN<br>PETROVICI IVANA   | Proiect nr:<br>04/2024 |
| Specificatie   | Nume               | Semnatura          | Scara:          | Titlu proiect         | CONSTRUIRE CASA IN REGIM DE INALTIME P+1E, ACCES AUTO, IMPREMIJIRE TEREN, CONSTRUCIE GARAJ<br>mun. Timisoara, str. Moise Dobosan, nr. 59, jud. Timis, CF 447077 | Faza:<br>D.T.A.C.      |
|   | Set proiect        | arh. Simina Zbucea | 1:50            | Titlu plansa          |   | Pl. nr:<br>11          |
|   | Proiectat          | arh. Simina Zbucea | Data<br>08/2025 | Fațada lateral stanga |   |                        |
| Desenat   | arh. Simina Zbucea |                    |                 |                       |   |                        |
| 1. Tencuiala decorativa - culoare alb, conform NCS (NATURAL COLOUR SYSTEM) - NCS S 0500-N   |                    |                    |                 |                       |   |                        |
| 2. Placaj ceramic, piatra naturala - culoare gri inchis, conform NCS (NATURAL COLOUR SYSTEM) - NCS S 2002-B50G   |                    |                    |                 |                       |   |                        |
| 3. Brau decorativ - culoare alb, conform NCS (NATURAL COLOUR SYSTEM) - NCS S 0500-N   |                    |                    |                 |                       |   |                        |
| 4. Tamplarie PVC usi - culoare gri antracit, conform NCS (NATURAL COLOUR SYSTEM) - NCS S 7502-B   |                    |                    |                 |                       |   |                        |
| 5. Profil decorativ - culoare alb, conform NCS (NATURAL COLOUR SYSTEM) - NCS S 0500-N   |                    |                    |                 |                       |   |                        |
| 6. Jgheaburi si burlane metalice - culoare gri antracit, conform NCS (NATURAL COLOUR SYSTEM) - NCS S 7502-B   |                    |                    |                 |                       |   |                        |
| 7. Invelitoare tigla ceramica/beton - culoare gri inchis/antracit, conform NCS (NATURAL COLOUR SYSTEM) - NCS S 7502-B   |                    |                    |                 |                       |   |                        |