
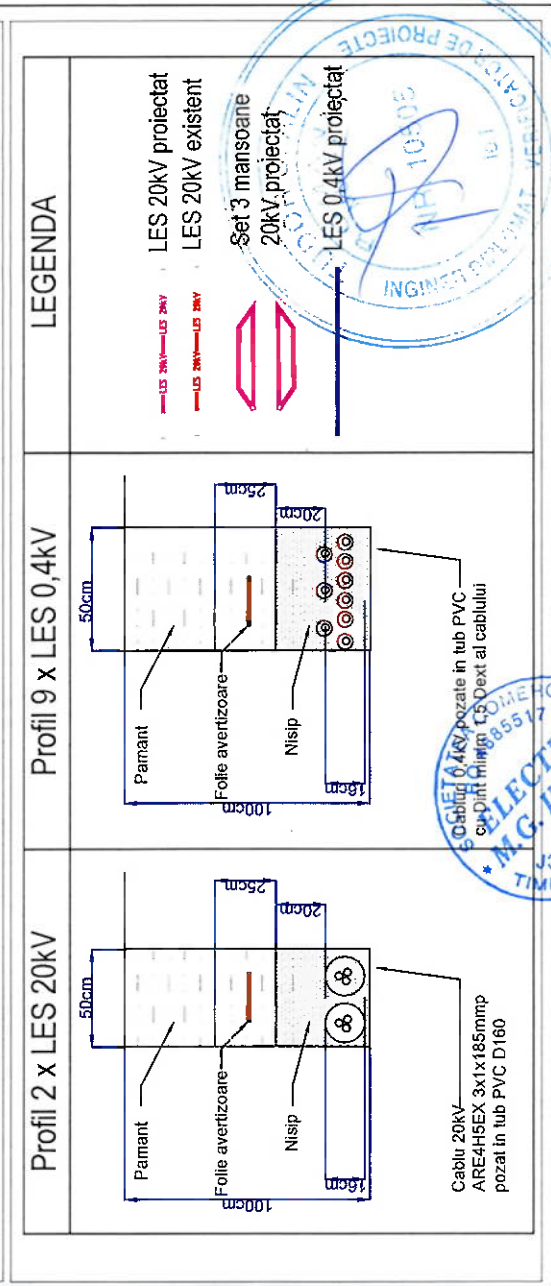
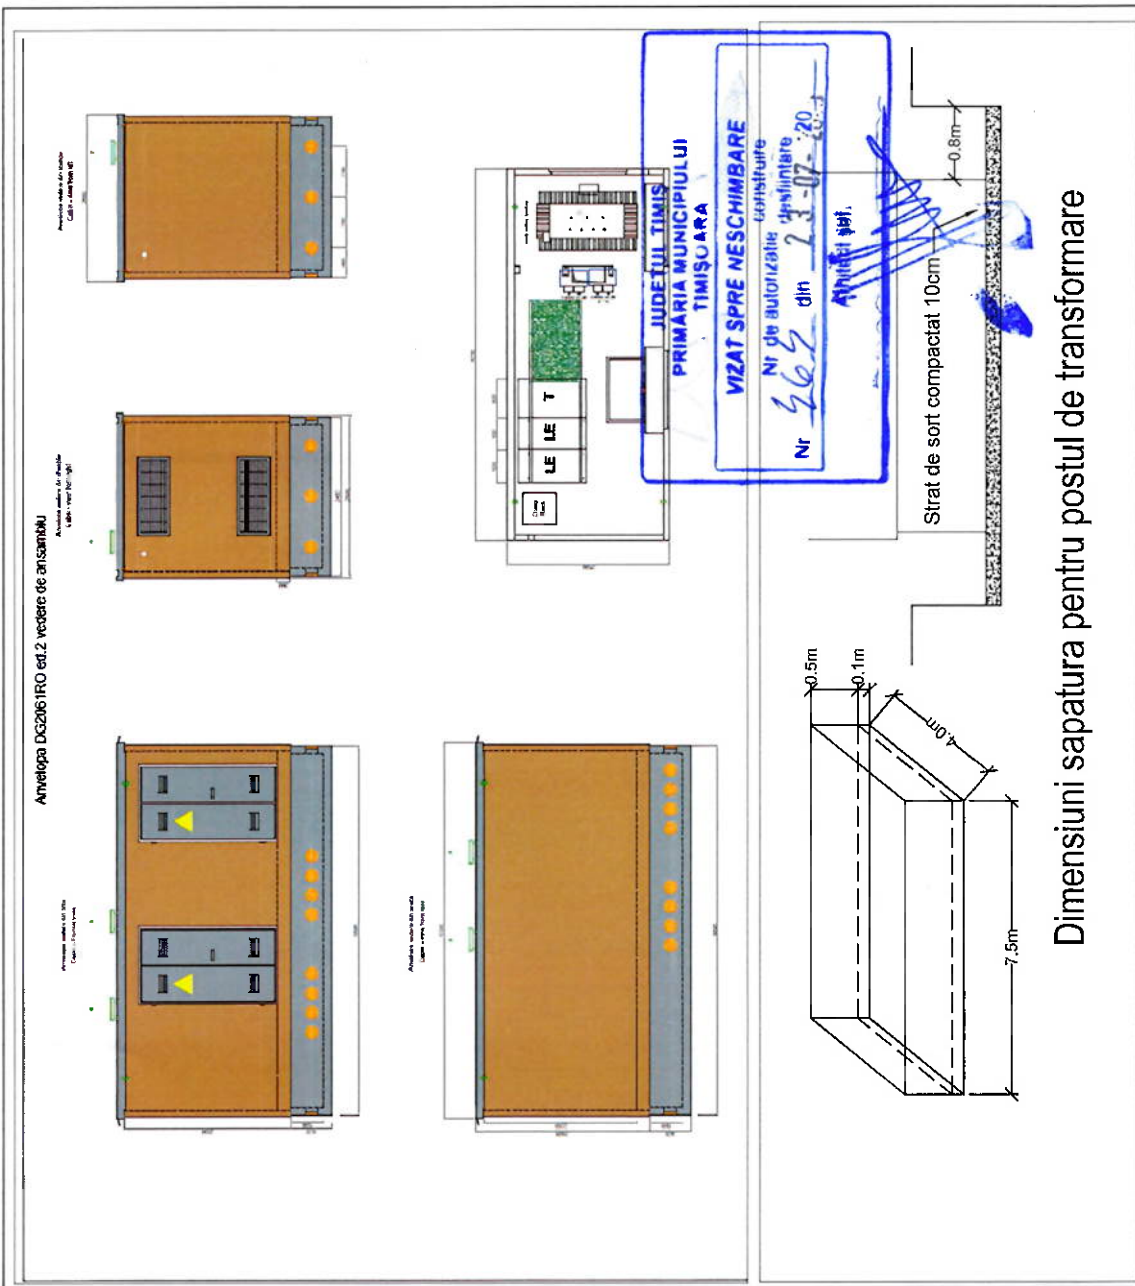


9

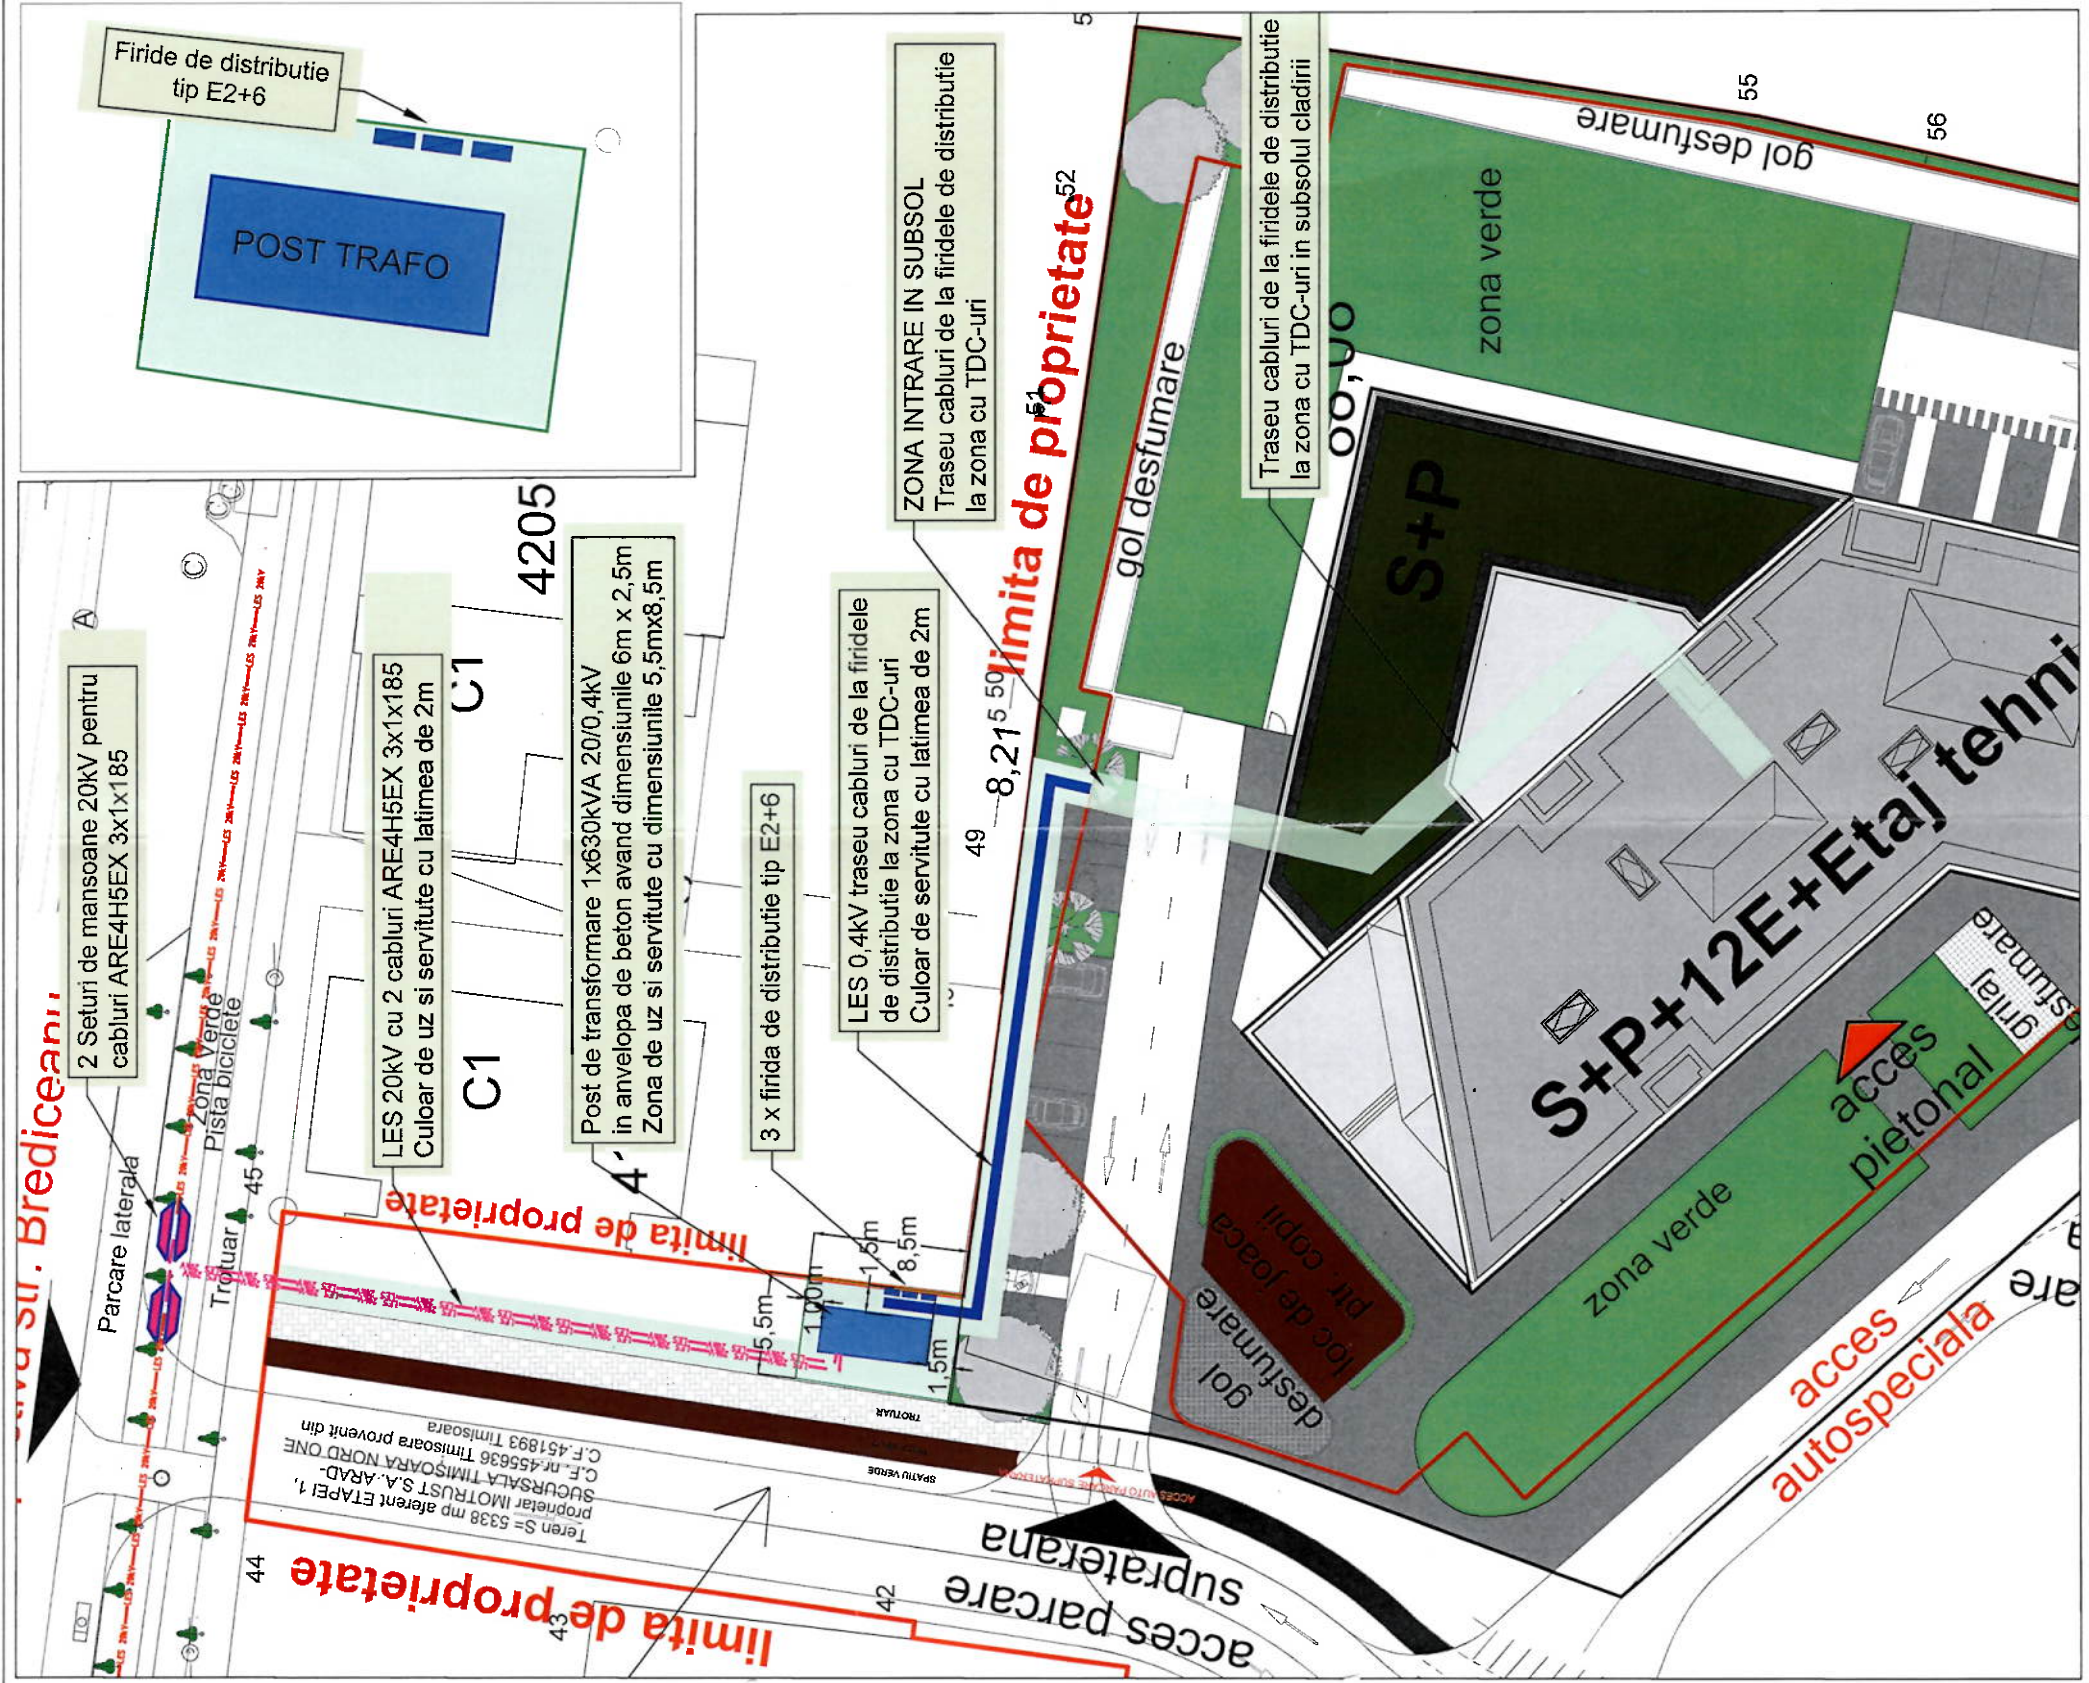

S.C. Retele Electrice Banat S.A. (IMOTRUST S.A.)		Nr. proiect EMG 007
str. Coriolan Brediceanu, nr.33, Timisoara, jud. Timis		Data 11/2024
Faza DTAC		Nr. planşa: 01
Alimentare cu energie electrica cladirii in curs de edificare AC 461/07.07.2023 prin pozare subterana si amplasare post trafa (pe domeniul public) conform PUZ HCL 394/31.08.2023		Scara 1:500
Titlu proiect: Ing. Grigoriu Mihai		Plan de situatie 420x297
Verificat: Ing. Grigoriu Mihai		
Desenat: Ing. Dumitrasc Claudiu		