


PALETAR CULORI CONFORM HCL 455/2014

NCS: S 0500-N CULOARE PRIMARA	NCS: S 1502-G CULOARE SECUNDARA	NCS: S 5005-B20G CULOARE DE ACCENT / SOCLU	NCS: S 6020-Y50R CULOARE TAMPLARIE / LEMN	NCS: S 3050-Y50R CULOARE INVELITOARE	NCS: S 7502-B CULOARE METAL/TINICHIGERIE

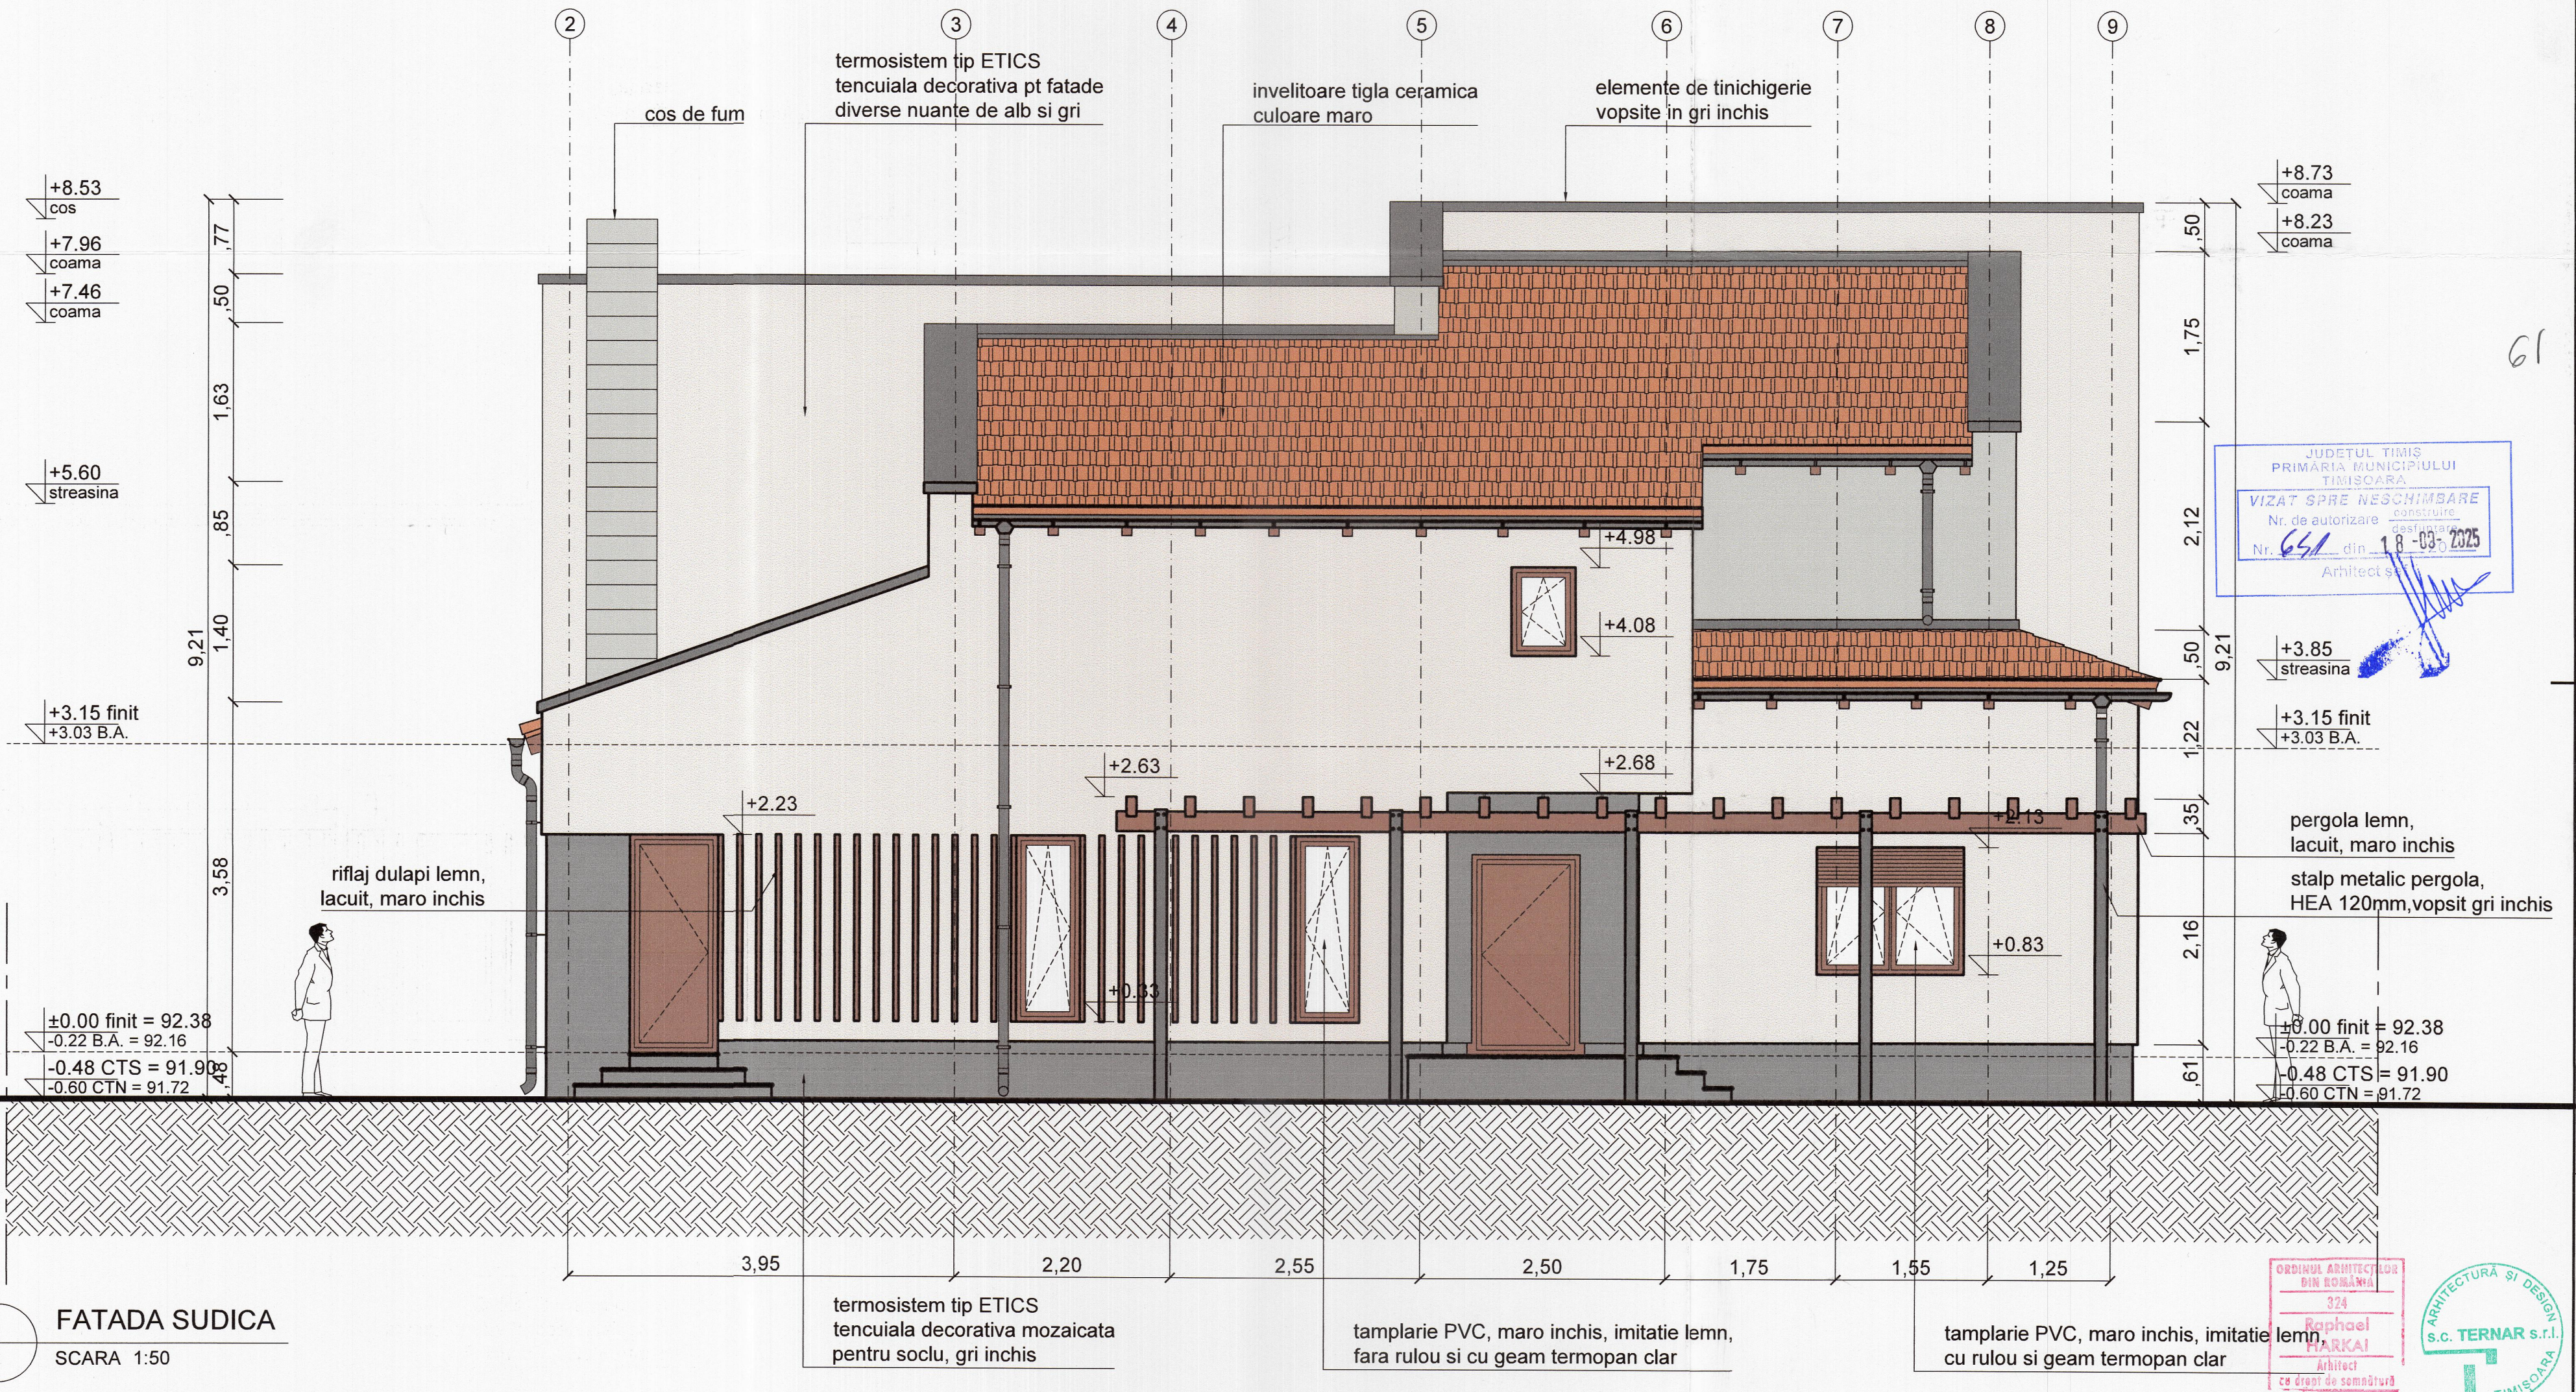

ORDINUL ARHITECTUR
DIN ROMANIA
324
Raphael
HARKAI
Arhitect
cu drept de semnatura

ARHITECTURA SI DESIGN
S.C. TERNAR s.r.l.
TIMISOARA