
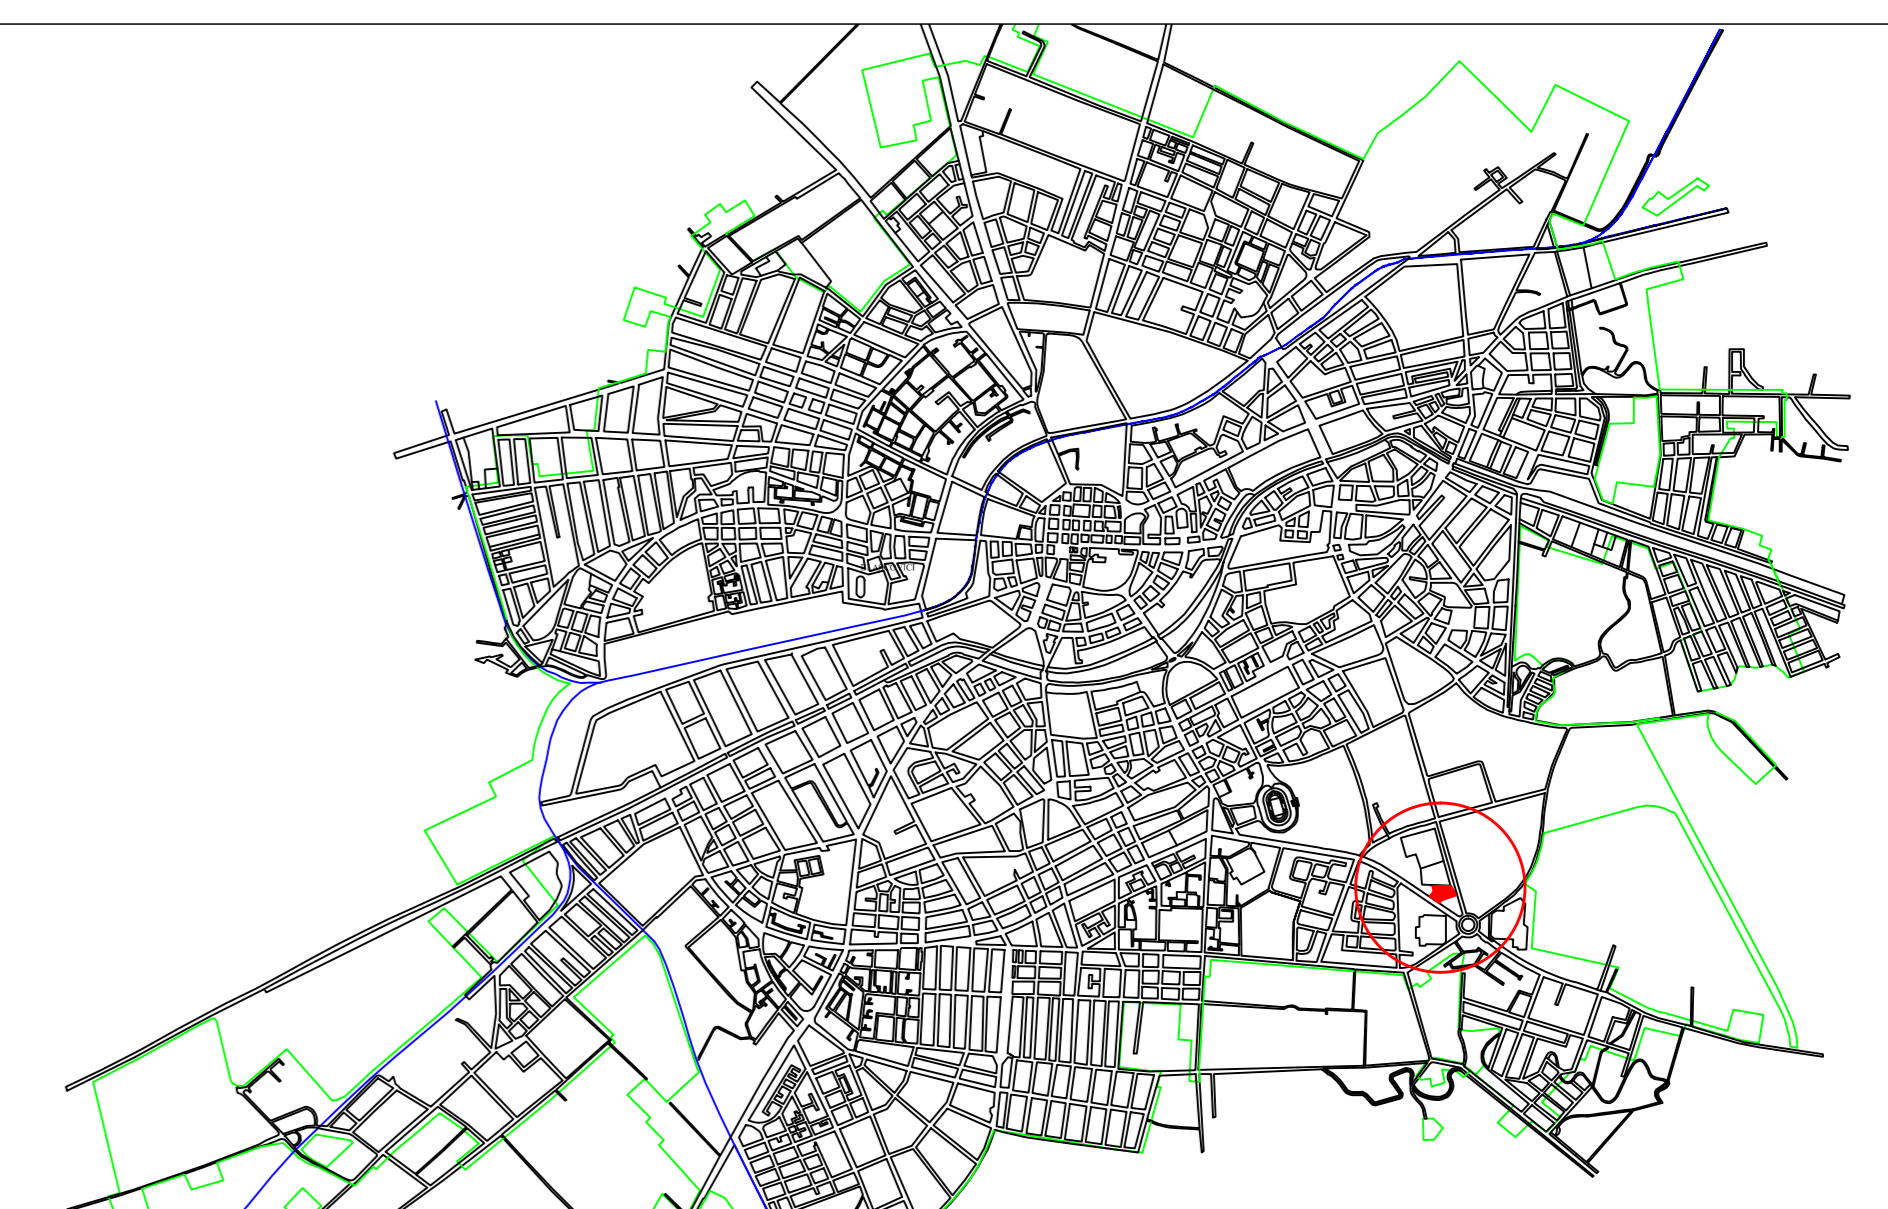


# PLAN URBANISTIC ZONAL

CONSTRUIRE ANSAMBLU COMERCIAL IN REGIM PARTER (STRIP MALL), AMENAJARE PARCARE, SPATII VERZI, ORGANIZARE SANTIER, AMPLASARE TOTEM INFORMATIIONAL

TIMISOARA, B-dul Dr.Iosif Bulbuca, CF nr. 424725, nr. top 8580/1/1/1/2;8581/2/1/2/2/2 (CF vechi 148926)

## PROPUNERE MOBILARE

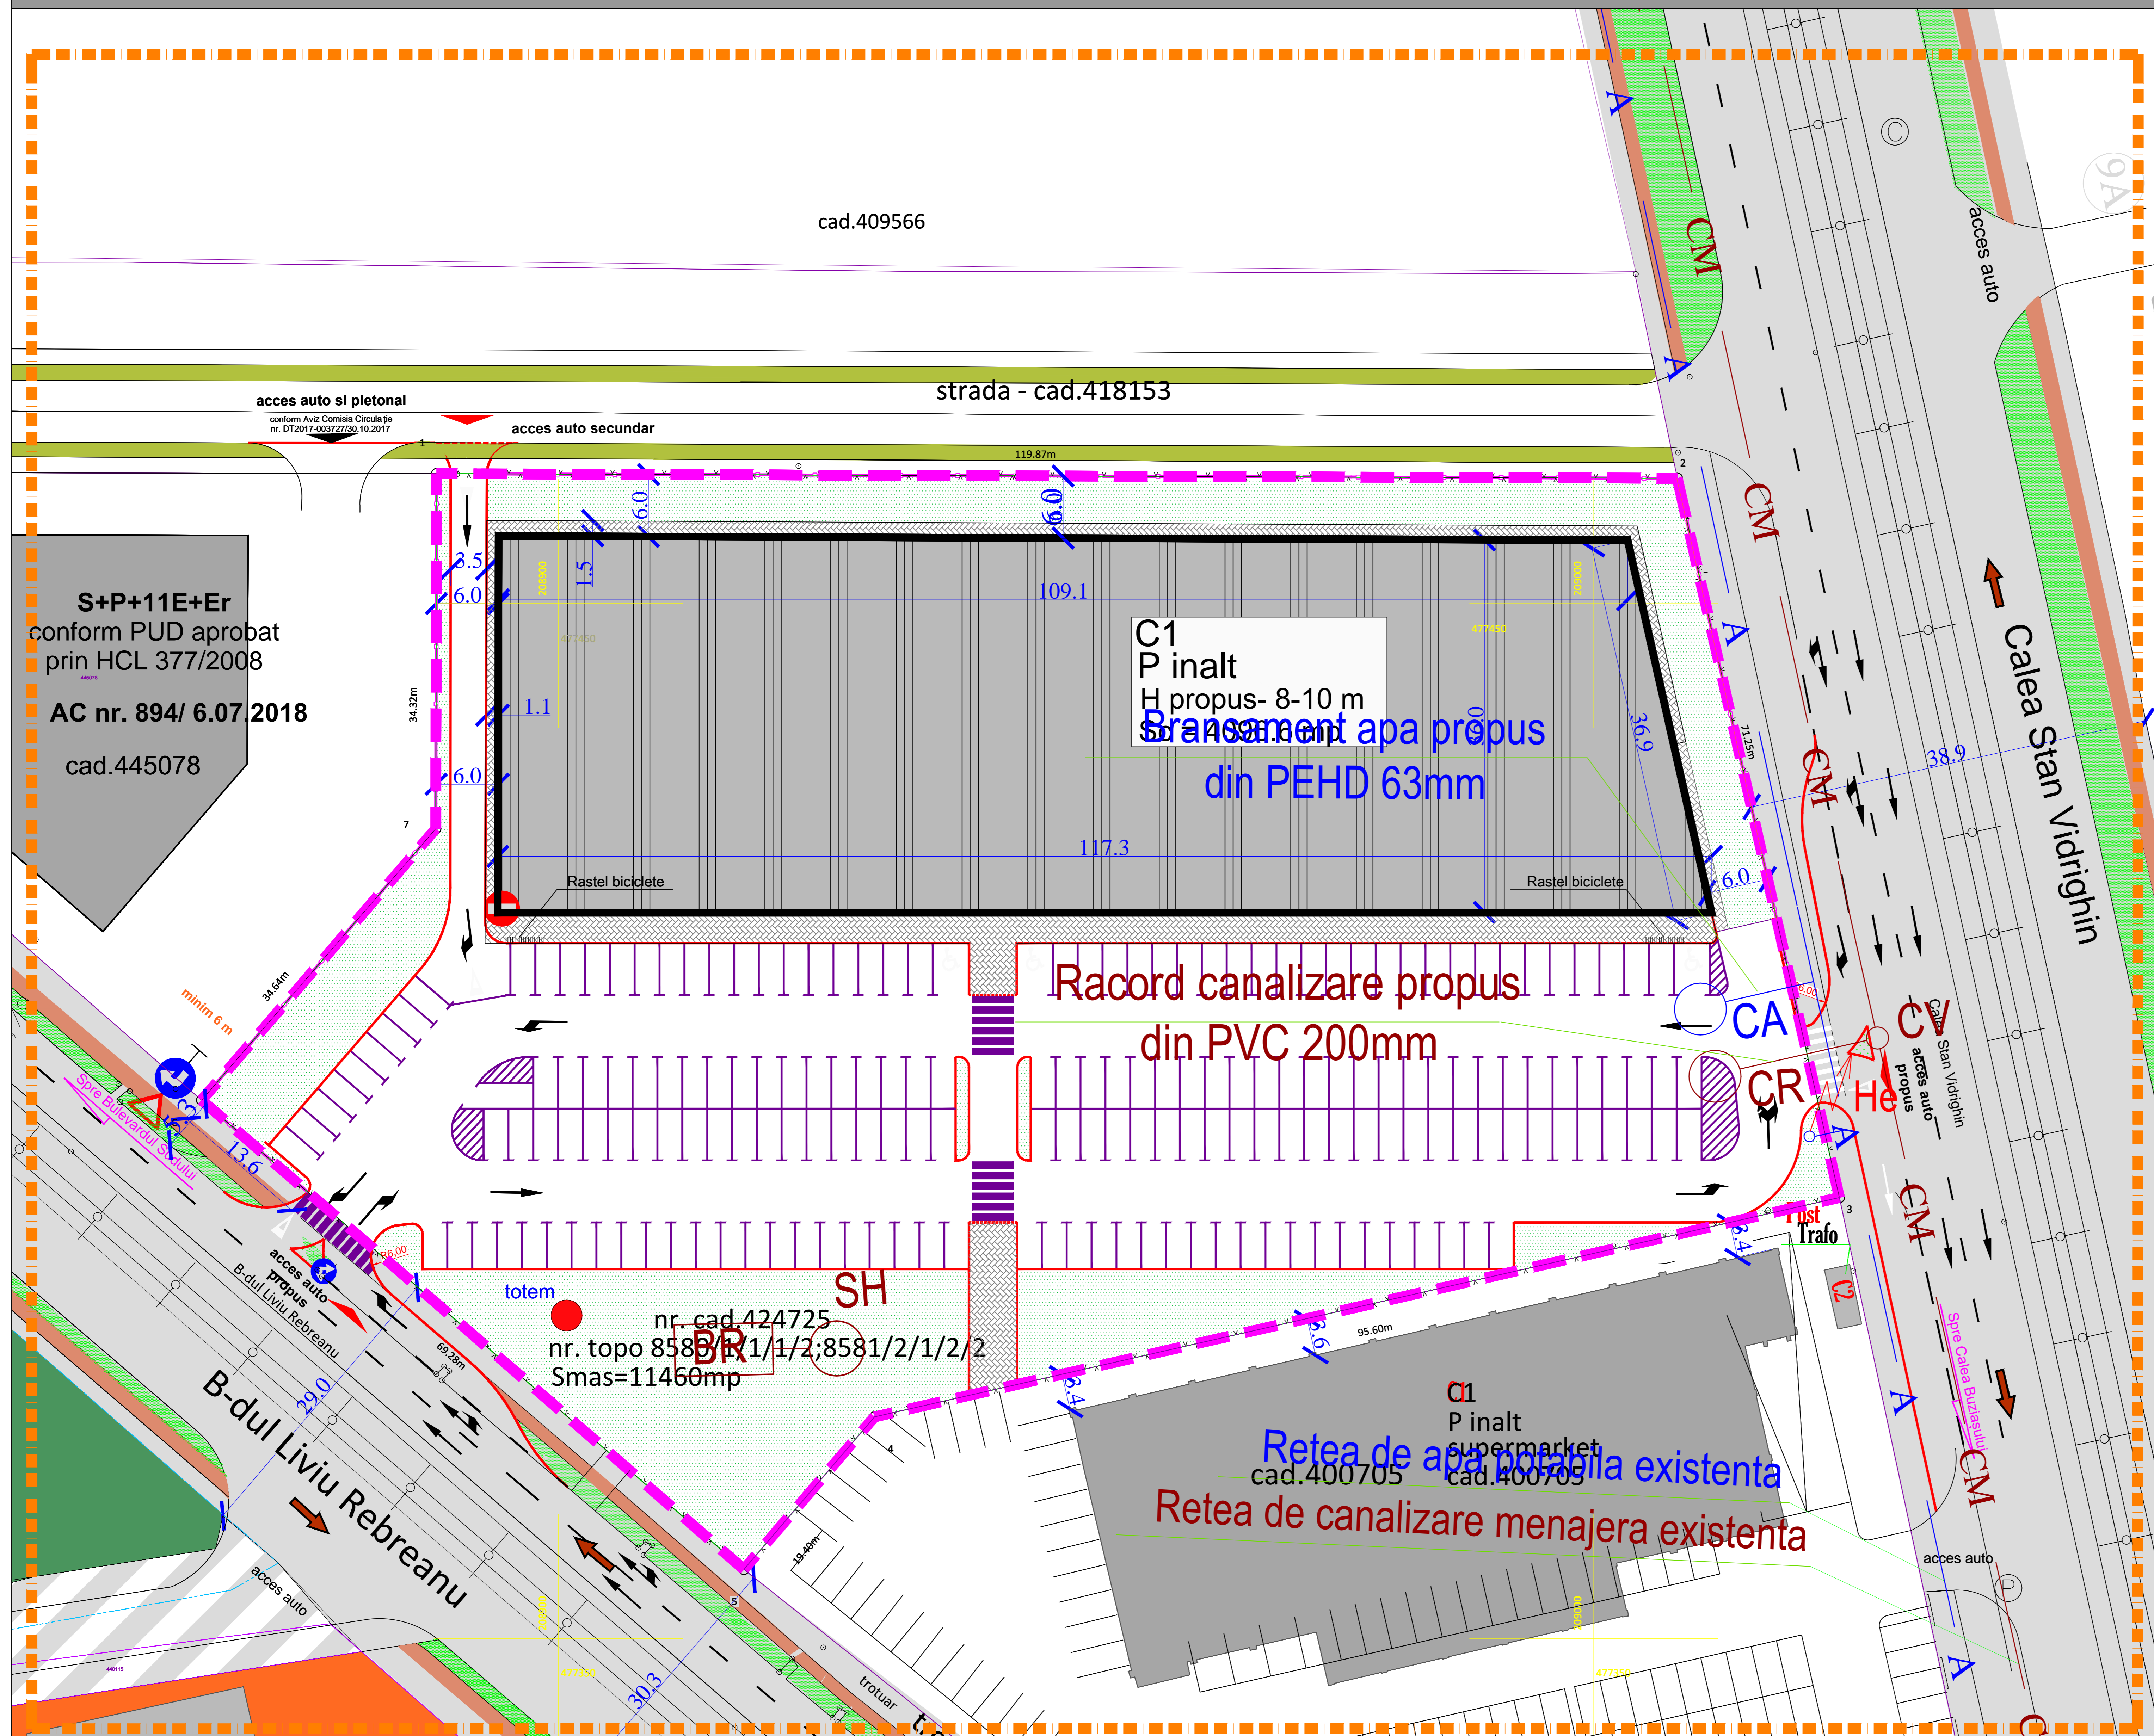

- LEGENDA**
- A Conducta apa propusa
  - CM Conducta canalizare menajera propusa
  - CP Conducta canalizare pluviala
  - SH Separator de hidrocarburi
  - BR Bazin de retentie
  - CV Camin de vizitare
  - GV Gura de varsare
  - CR Camin de racord
  - He Hidrant

**S+P+11E+Er**  
conform PUD aprobat prin HCL 377/2008  
**AC nr. 894/ 6.07.2018**  
cad.445078

acces auto si pietonal  
conform Aviz Comisia Circula tie nr. DT2017-00377/30.10.2017

nr. cad.424725  
nr. topo 8580/1/1/1/2;8581/2/1/2/2  
Smas=11460mp

VERIFICATOR/EXPERT	NUME	SEMNTURA	CERINTA	REFERAT/EXPERTIZA NR./DATA
<b>S.C. "RAMSI-PROINSTAL" S.R.L.-D</b>				nr. proiect
<b>TIMISOARA</b>				P03691
str. Maresal C. Prezean, nr. 67, sc. B, op. 9, tel. 0768612820				/2018
SPECIFICATIE	NUME	SEMNTATURA	SCARA	FAZA
SEF PROIECT	c.arn. Camen Fainija		1/ 500	P.U.Z.
PROIECTANT	ing. Rafael Ciocani		data	nr.plansa
DESENAT	ing. Rafael Ciocani		05.2019	01
REFERAT/EXPERTIZA NR./DATA GEORGESCU MATEI CRISTIAN SI GEORGESCU CRISTIAN ION Bucuresti Sector 2, Strada Gradina Icoanei, nr.1 TITLU PROIECT: "Construire ansamblu comercial cu regim inaltime parter (strip mall), amenajare parcare, spatii verzi, organizare santier, amplasare totem informational)" AMPLASAMENT: Timisoara, b-dul Dr. Iosif Bulbuca, CF nr.424725, nr.top 8580/1/1/1/2;8581/2/1/2/2/2 (CF vechi 148926) TITLU PLANSA: RELEMENTARI ECHIPARE EDILITARA APA POTABILA SI CANALIZARE				