


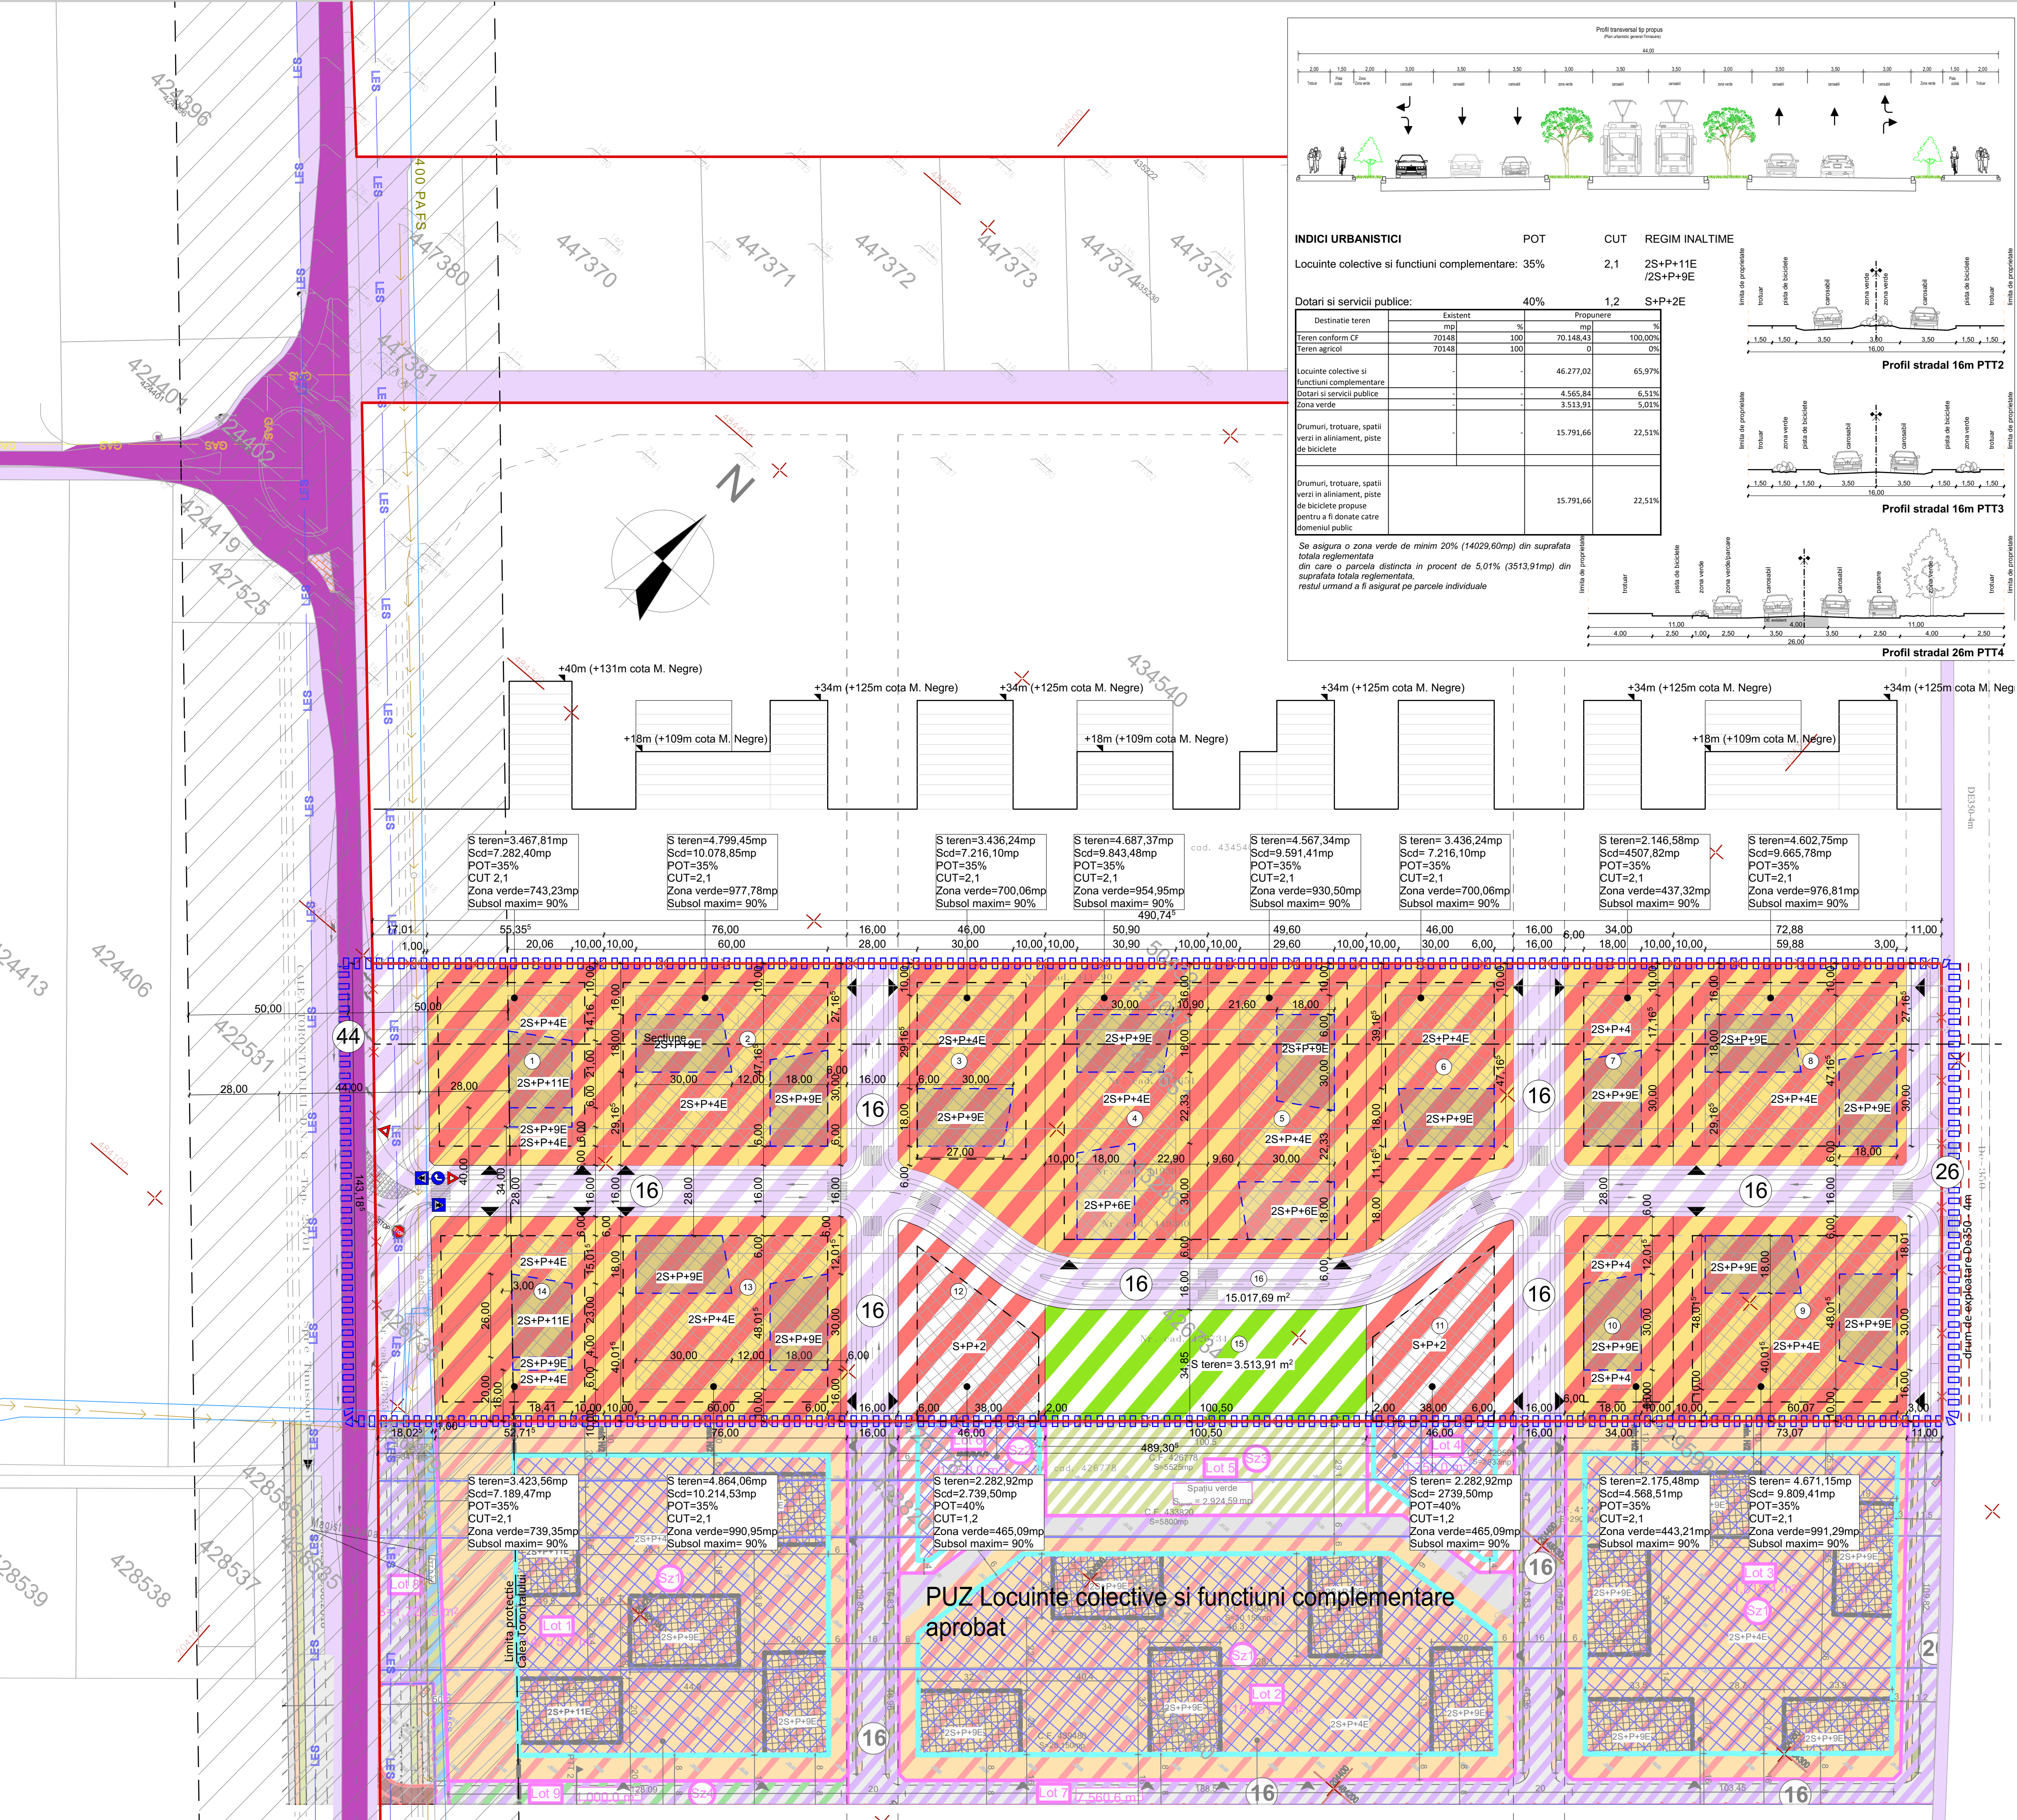

LEGENDA

LIMITE

- Limita intravilan propus
- Limita teren in proprietate
- Limite cadastrale existente
- Limita PUZ-ului
- Limite parcele propuse

DRUMURI

- Drumuri existente
- Drumuri propuse
- Latime profil stradal
- Acces auto
- Trasee circulatie de perspectiva in zona

TIPURI ZONE URBANIZARE


- Zona locuinte colective si funct. complementare
- Zona dotari si servicii publice (gradinita, scoala) domeniu privat de utilitate publica
- Zona verde (parc) domeniu public de utilitate publica
- Zona implantare constructii maxim 2S+P+4E
- Zona implantare constructii maxim 2S+P+11E
- Limita implantare subsol

RETELE

- APA
- CM
- GAS
- LES
- Retea alimentare cu apa
- Retea canalizare
- Retea gaze naturale
- Retea LES medie tensiune

ZONE DE PROTECTIE/ INTERDICTIE

- Zona de protectie Calea Torontalului 50m din axul drumului

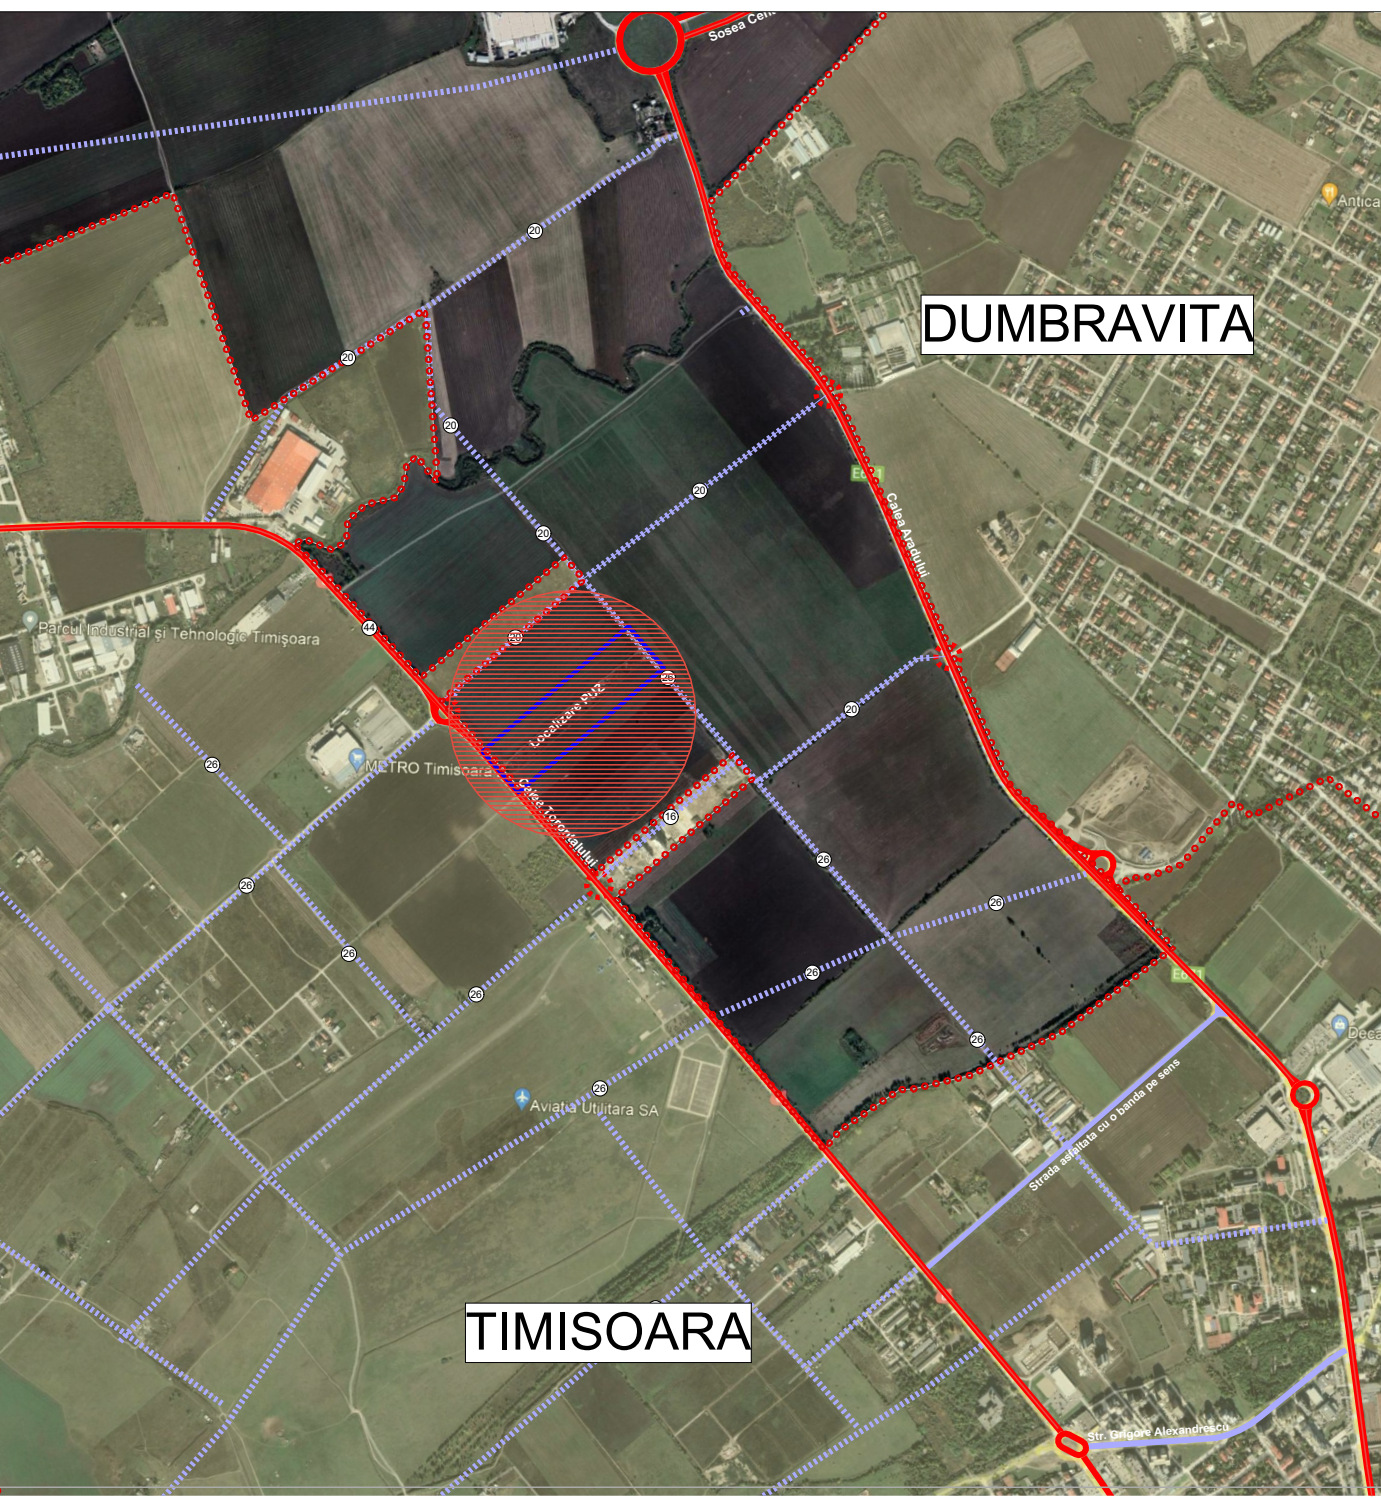

SPECIALIST RUR: ARH. MIRCEA CRACULEAC

Project information and stamps. Includes the project name, location, and the names of the project manager and the architect. There are also several stamps, including a red stamp from the local authority and a blue stamp from the project manager.

Project nr: 114/2020
Faza: PUZ
Data: 28.08.2024
Scara: 1:1000
Plansa nr: U 04B