
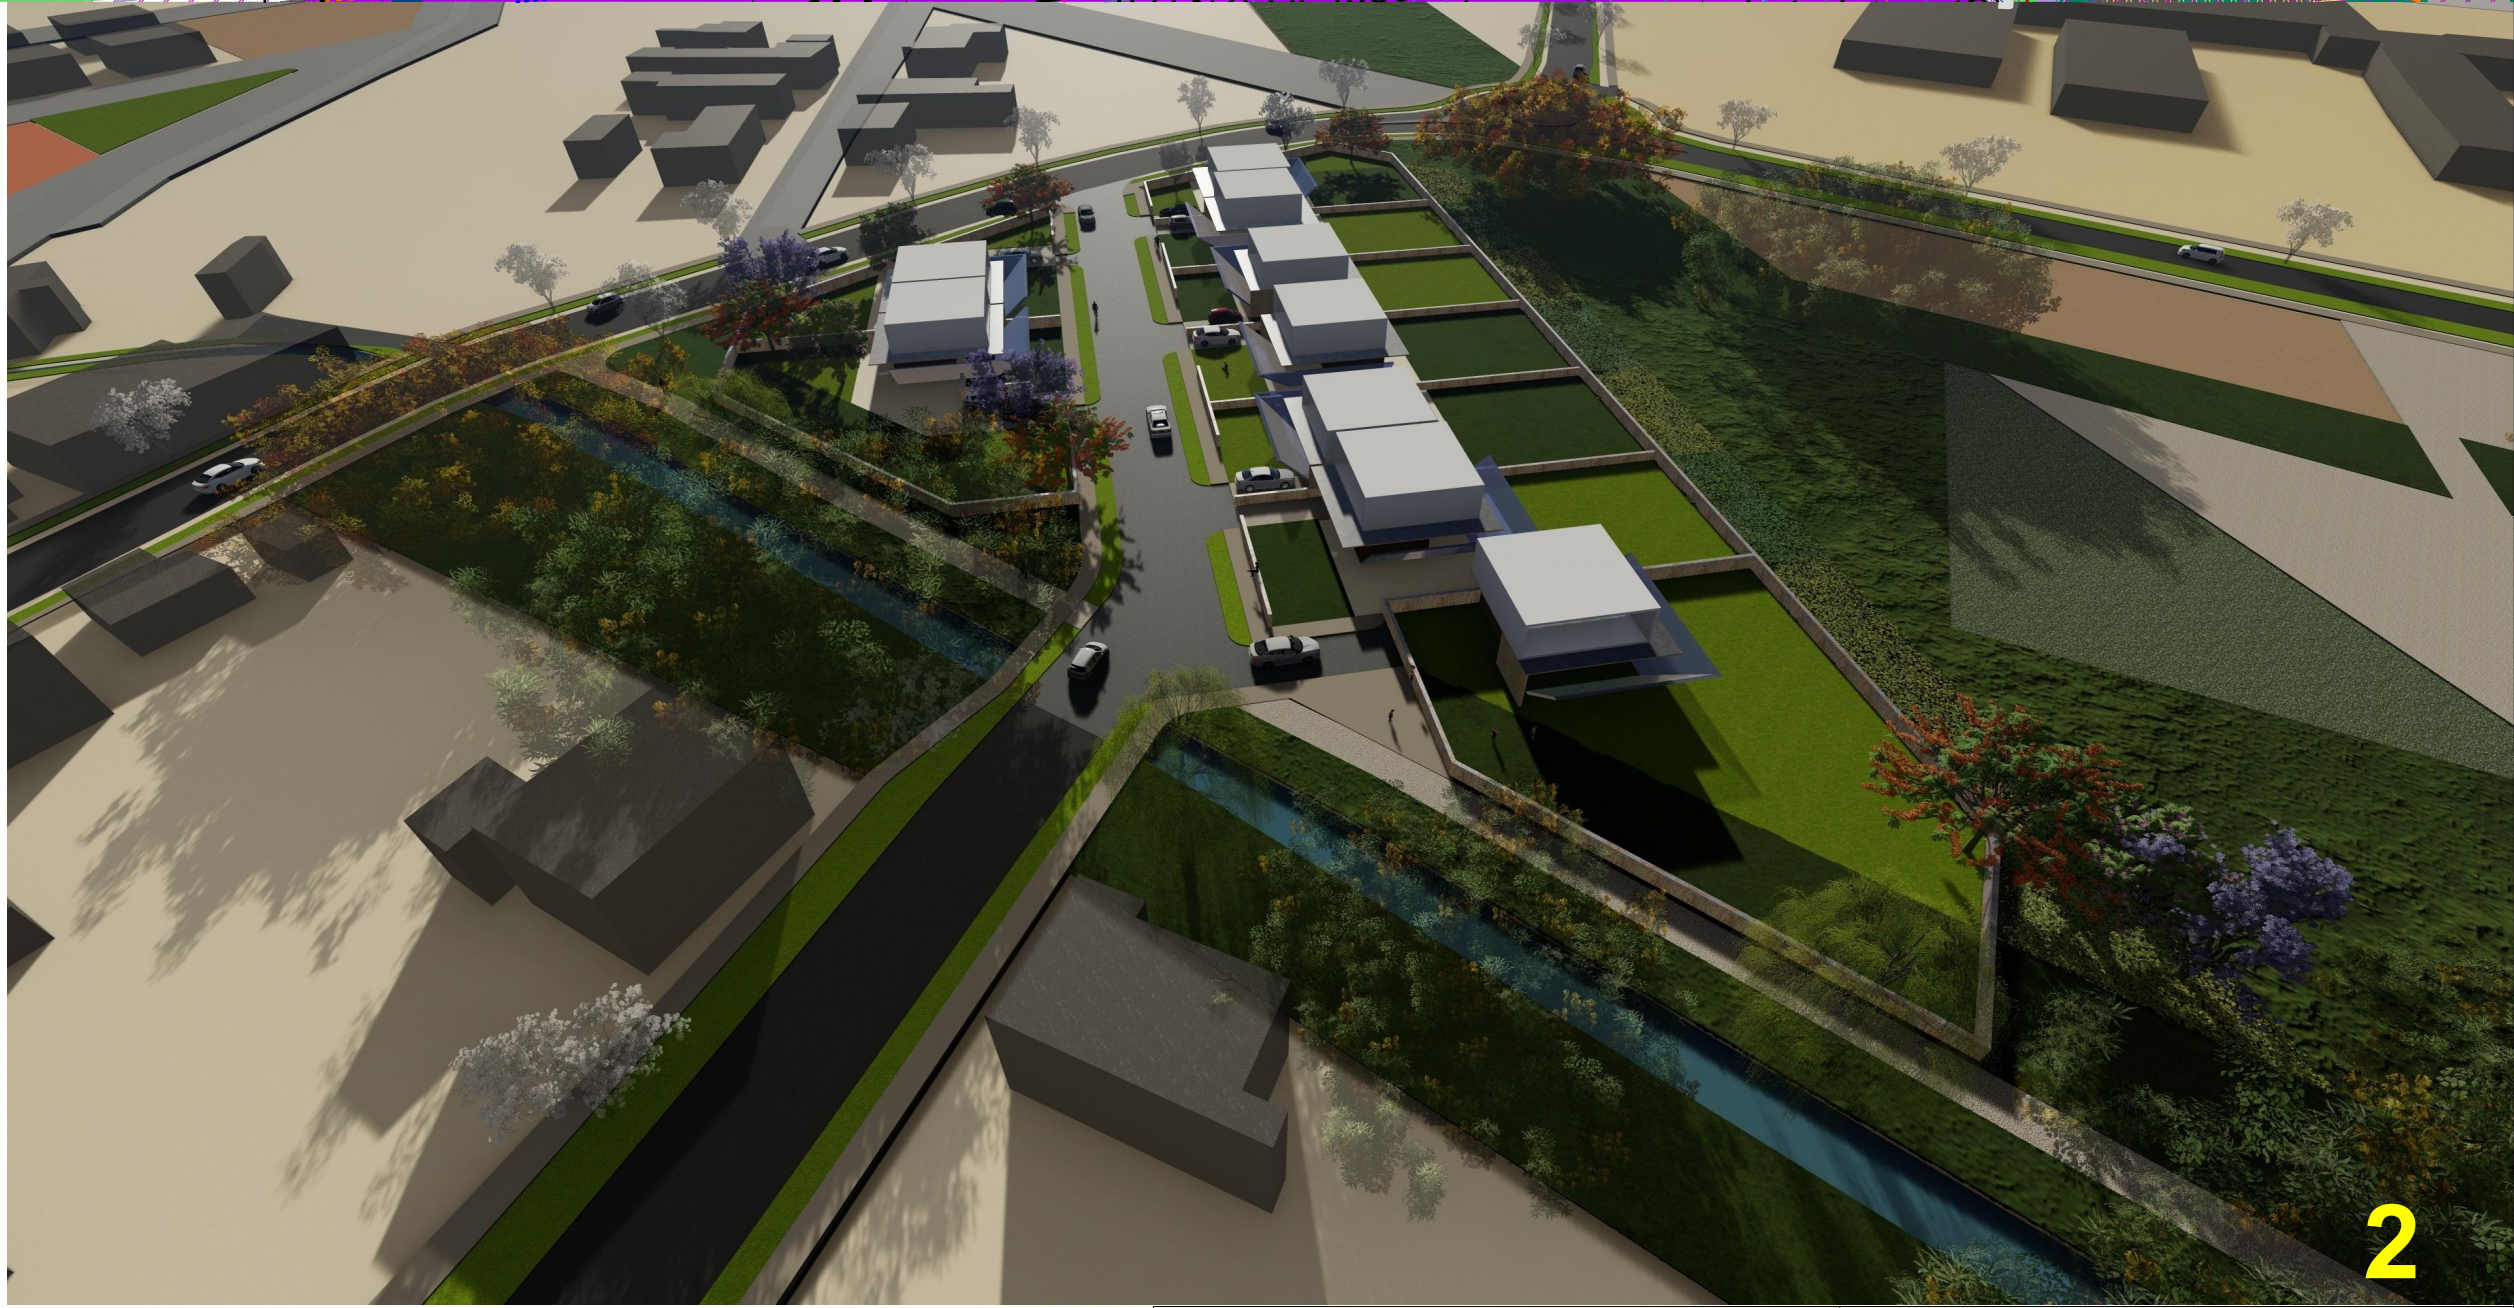
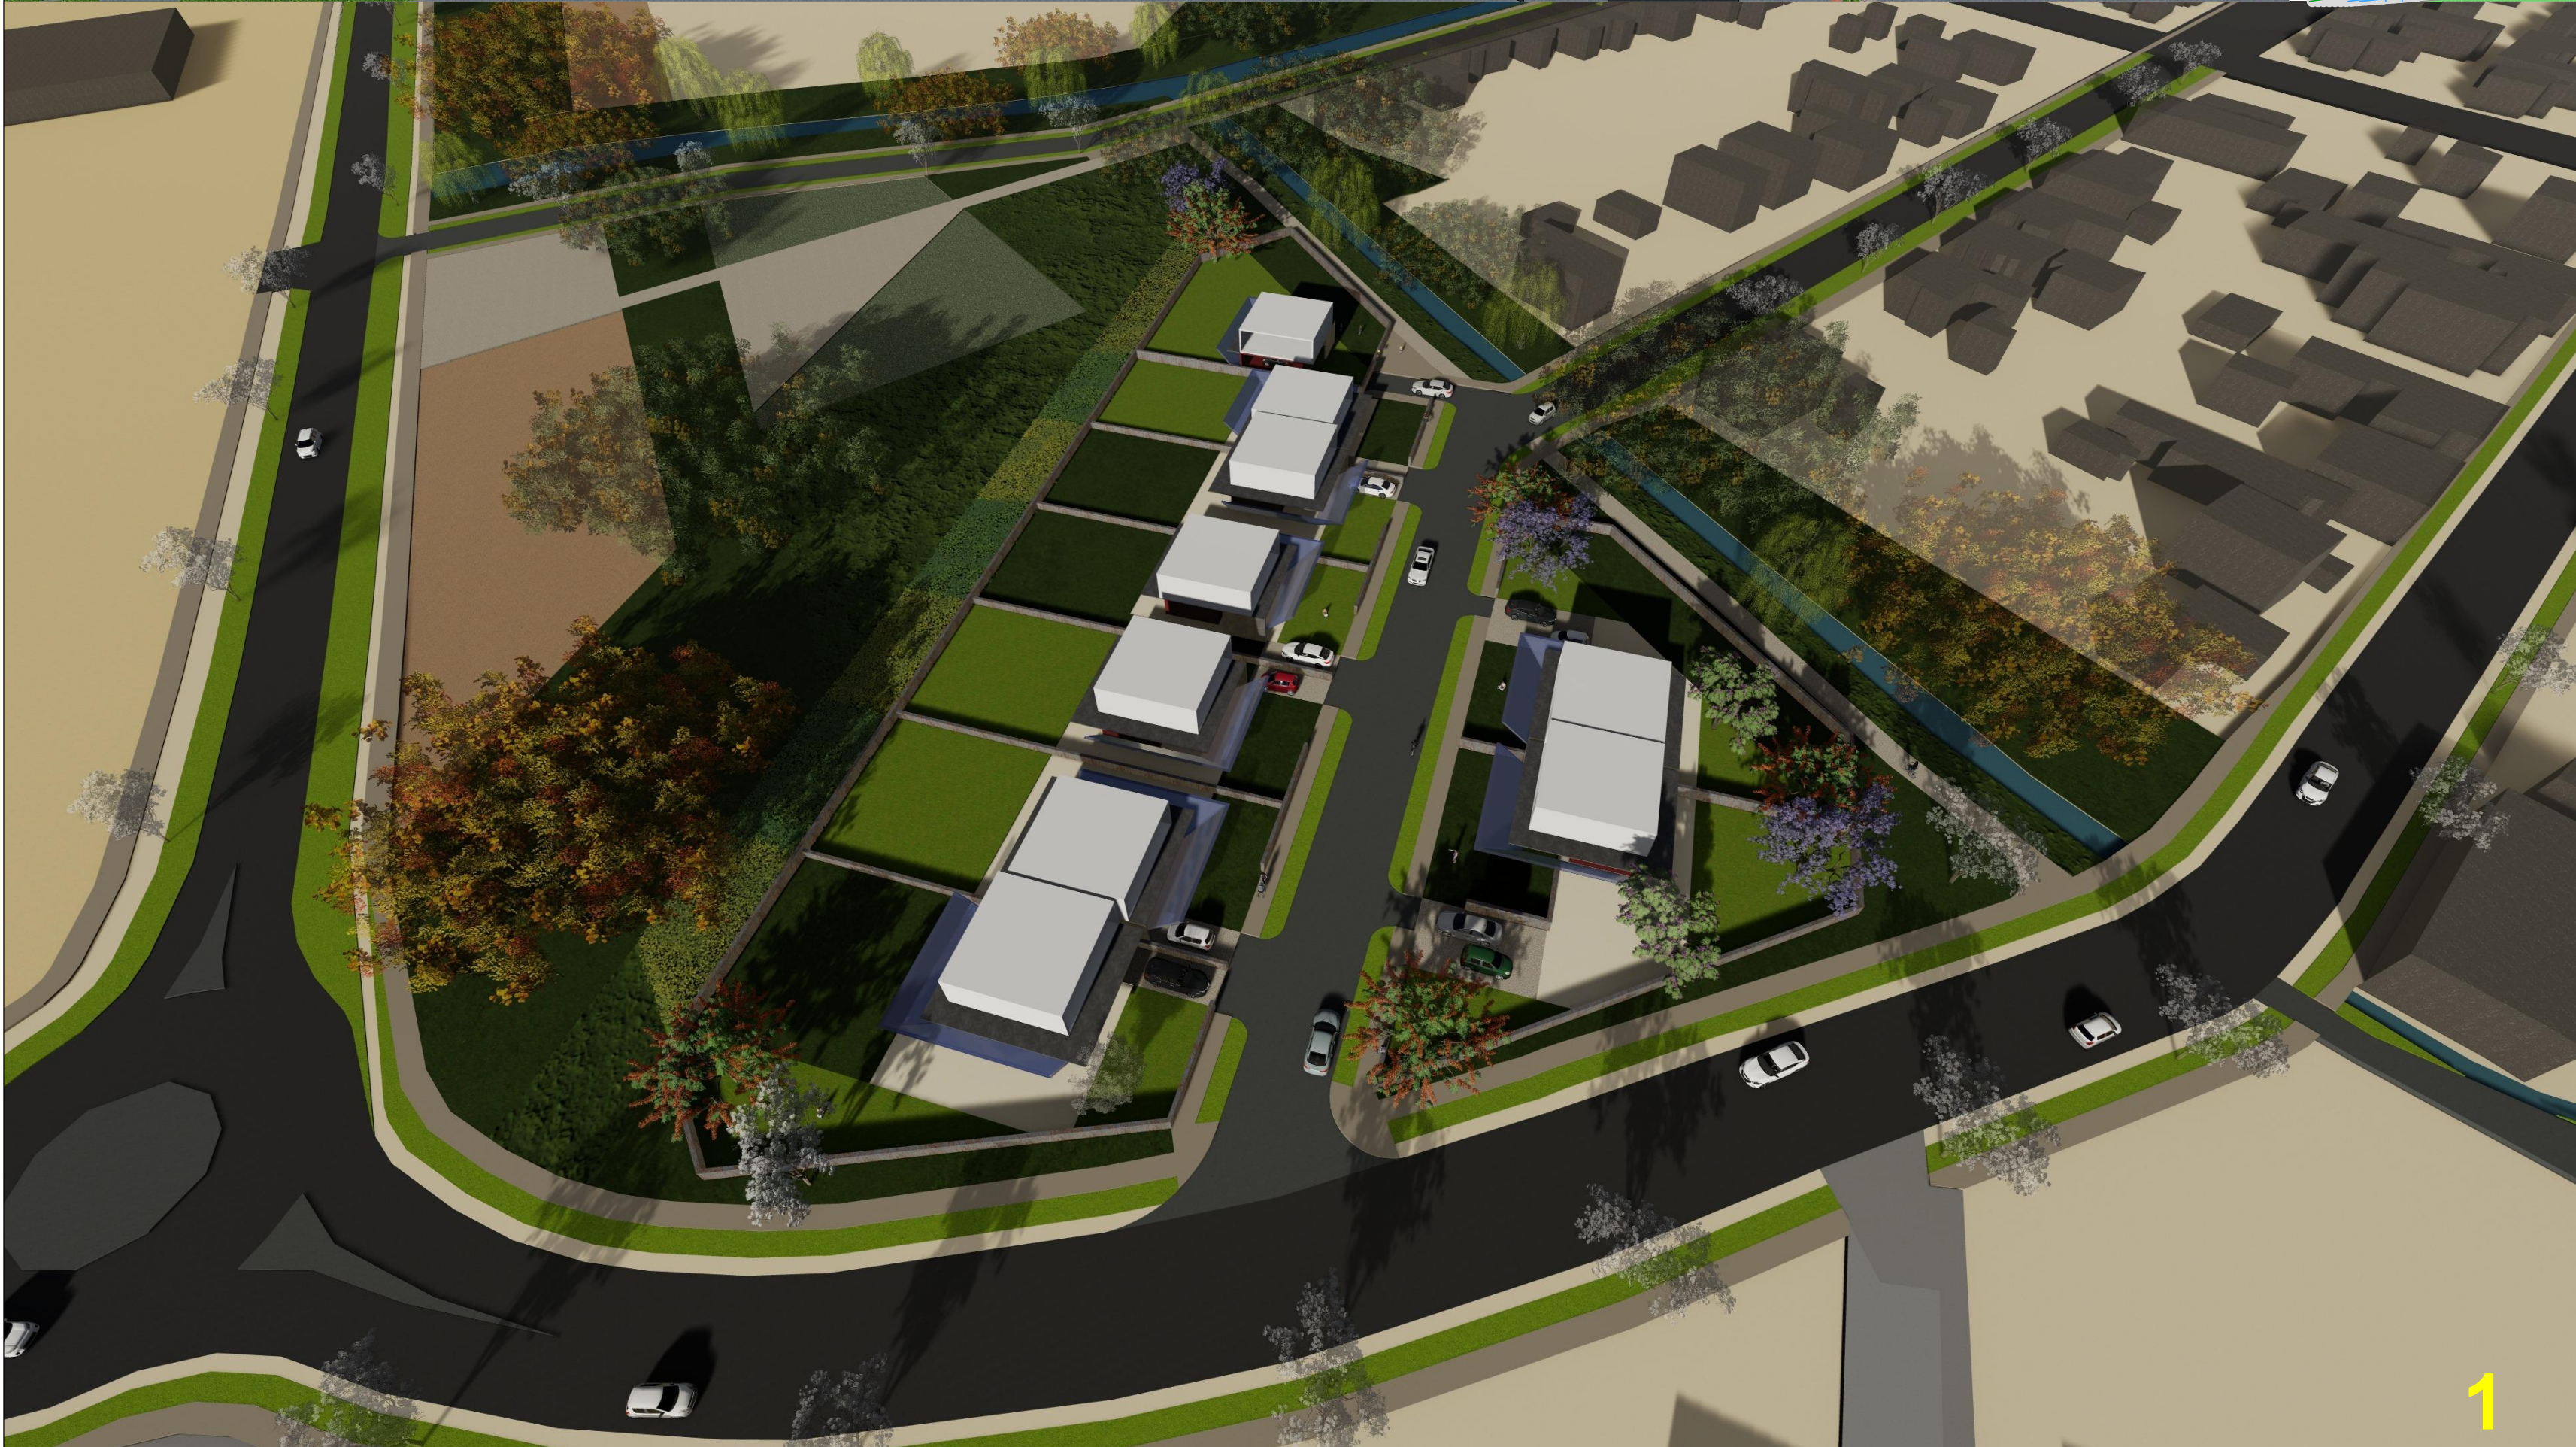
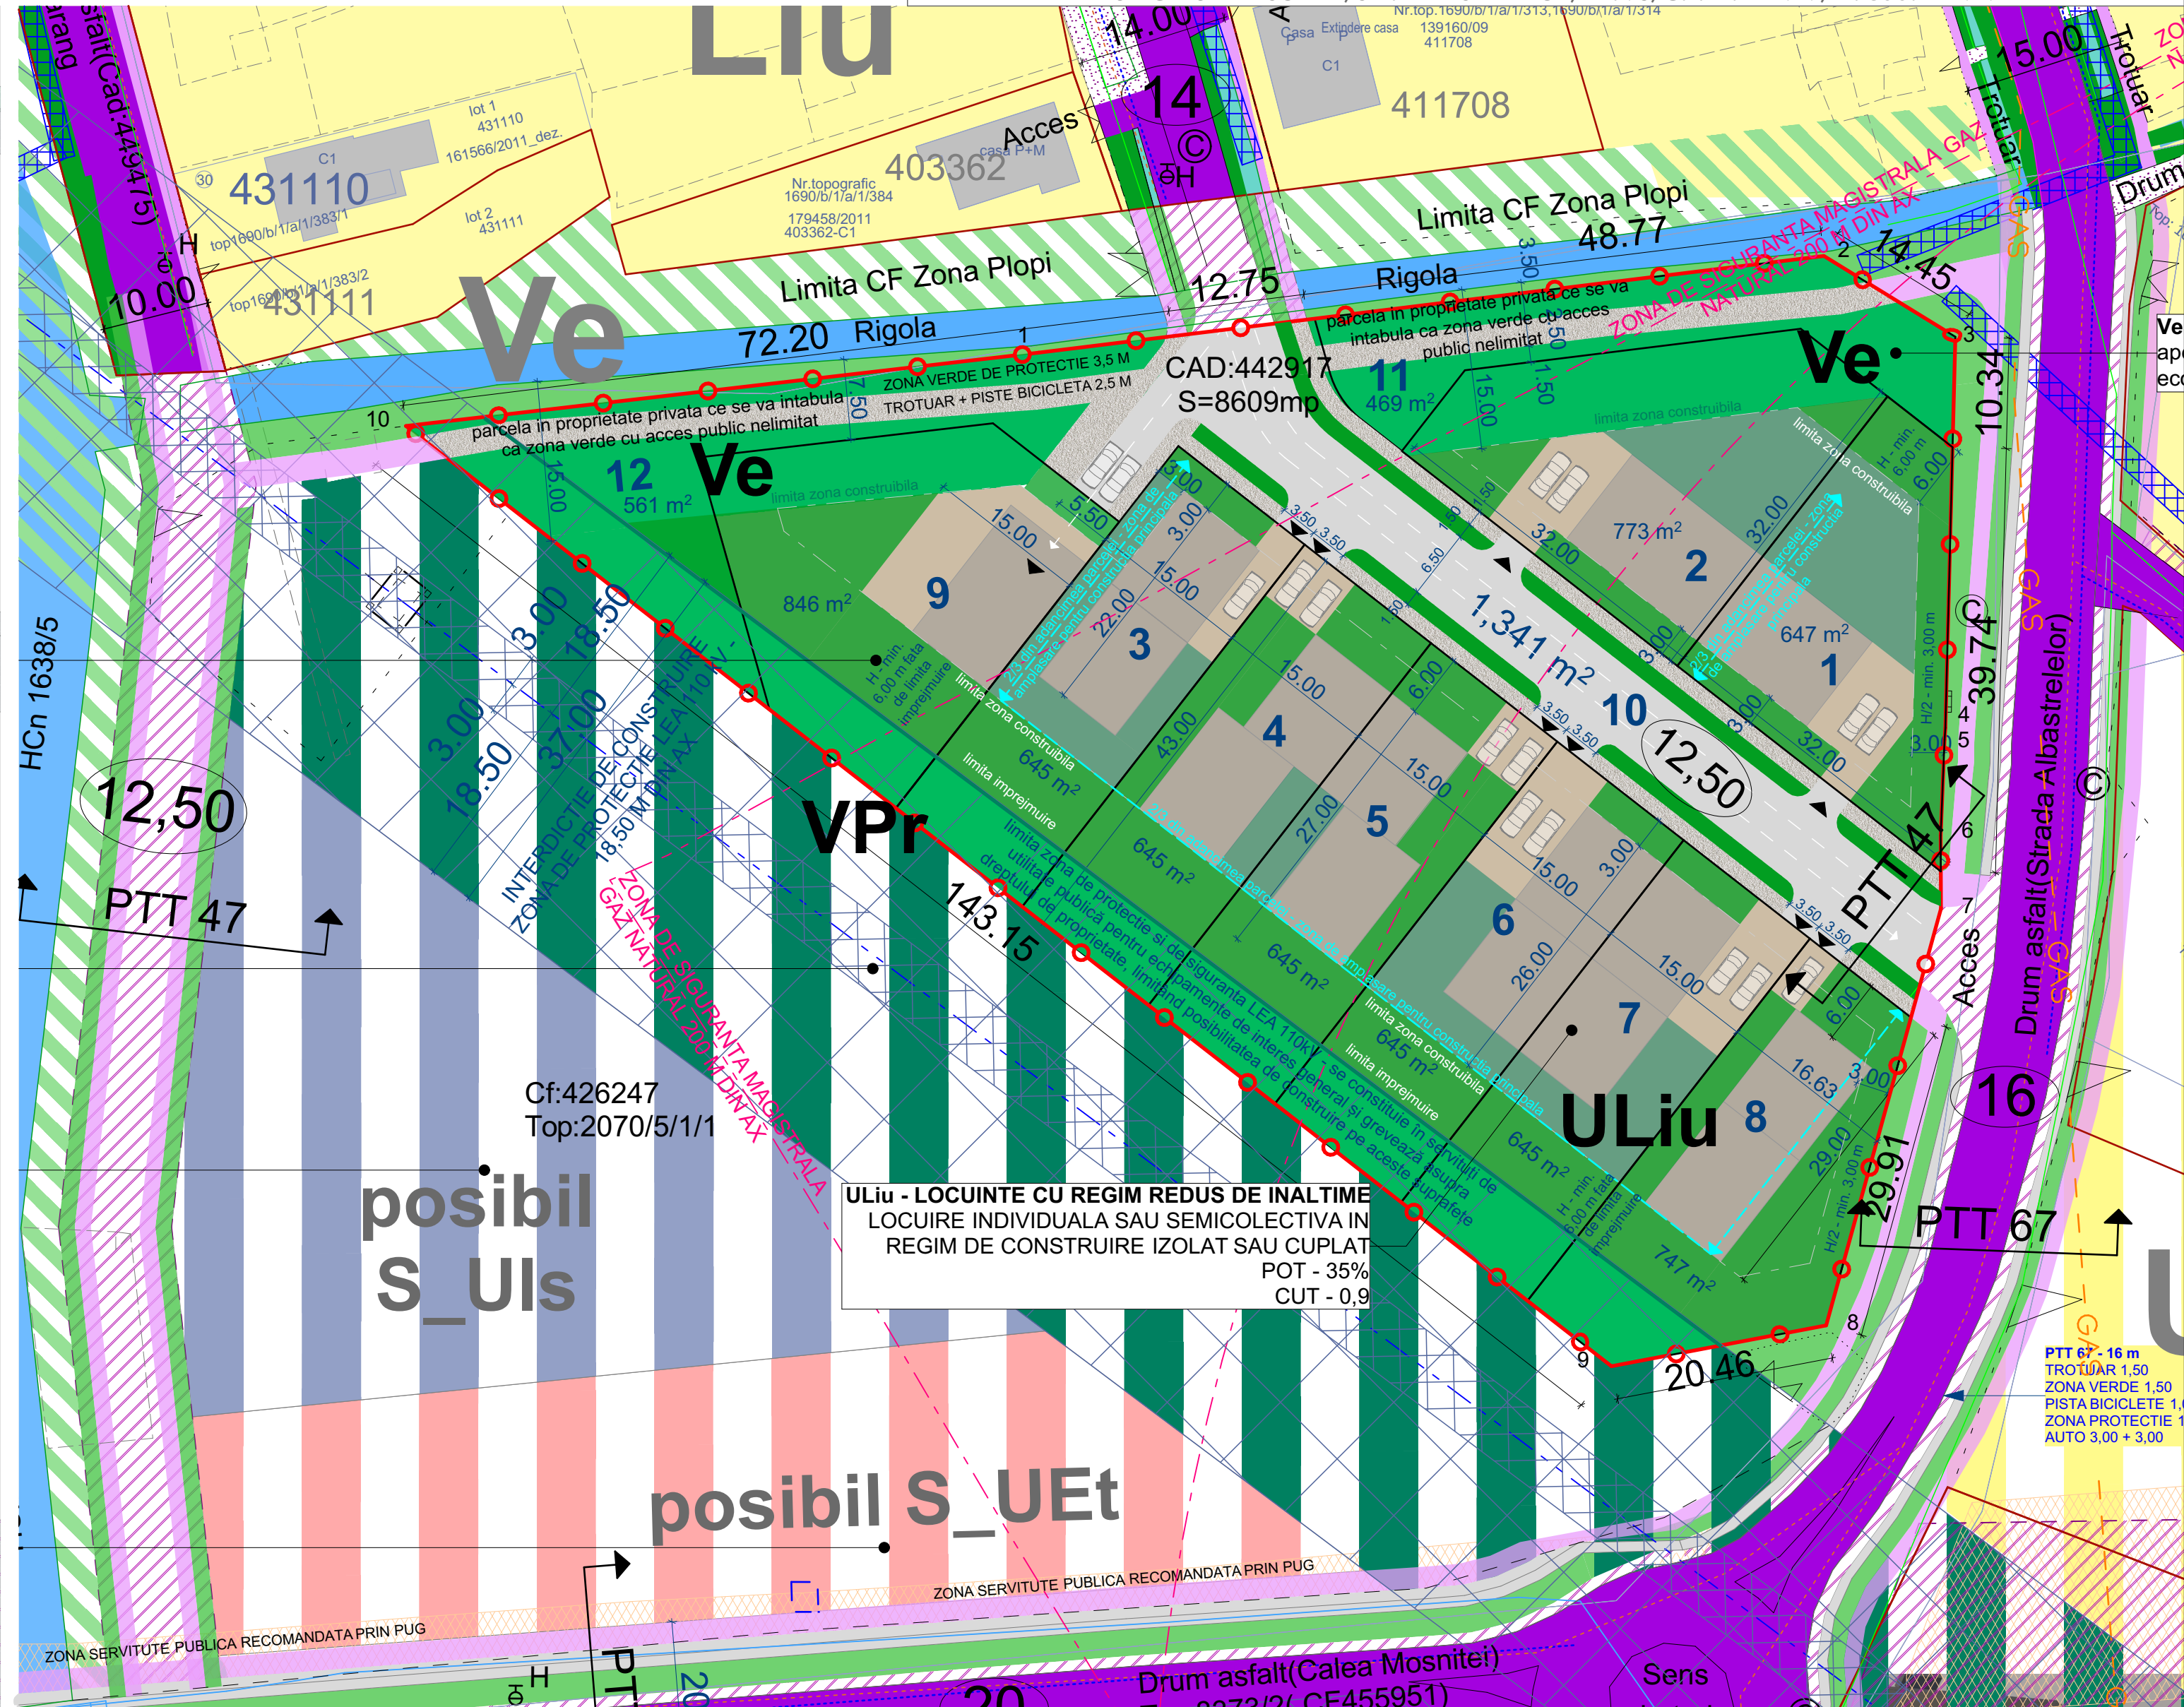


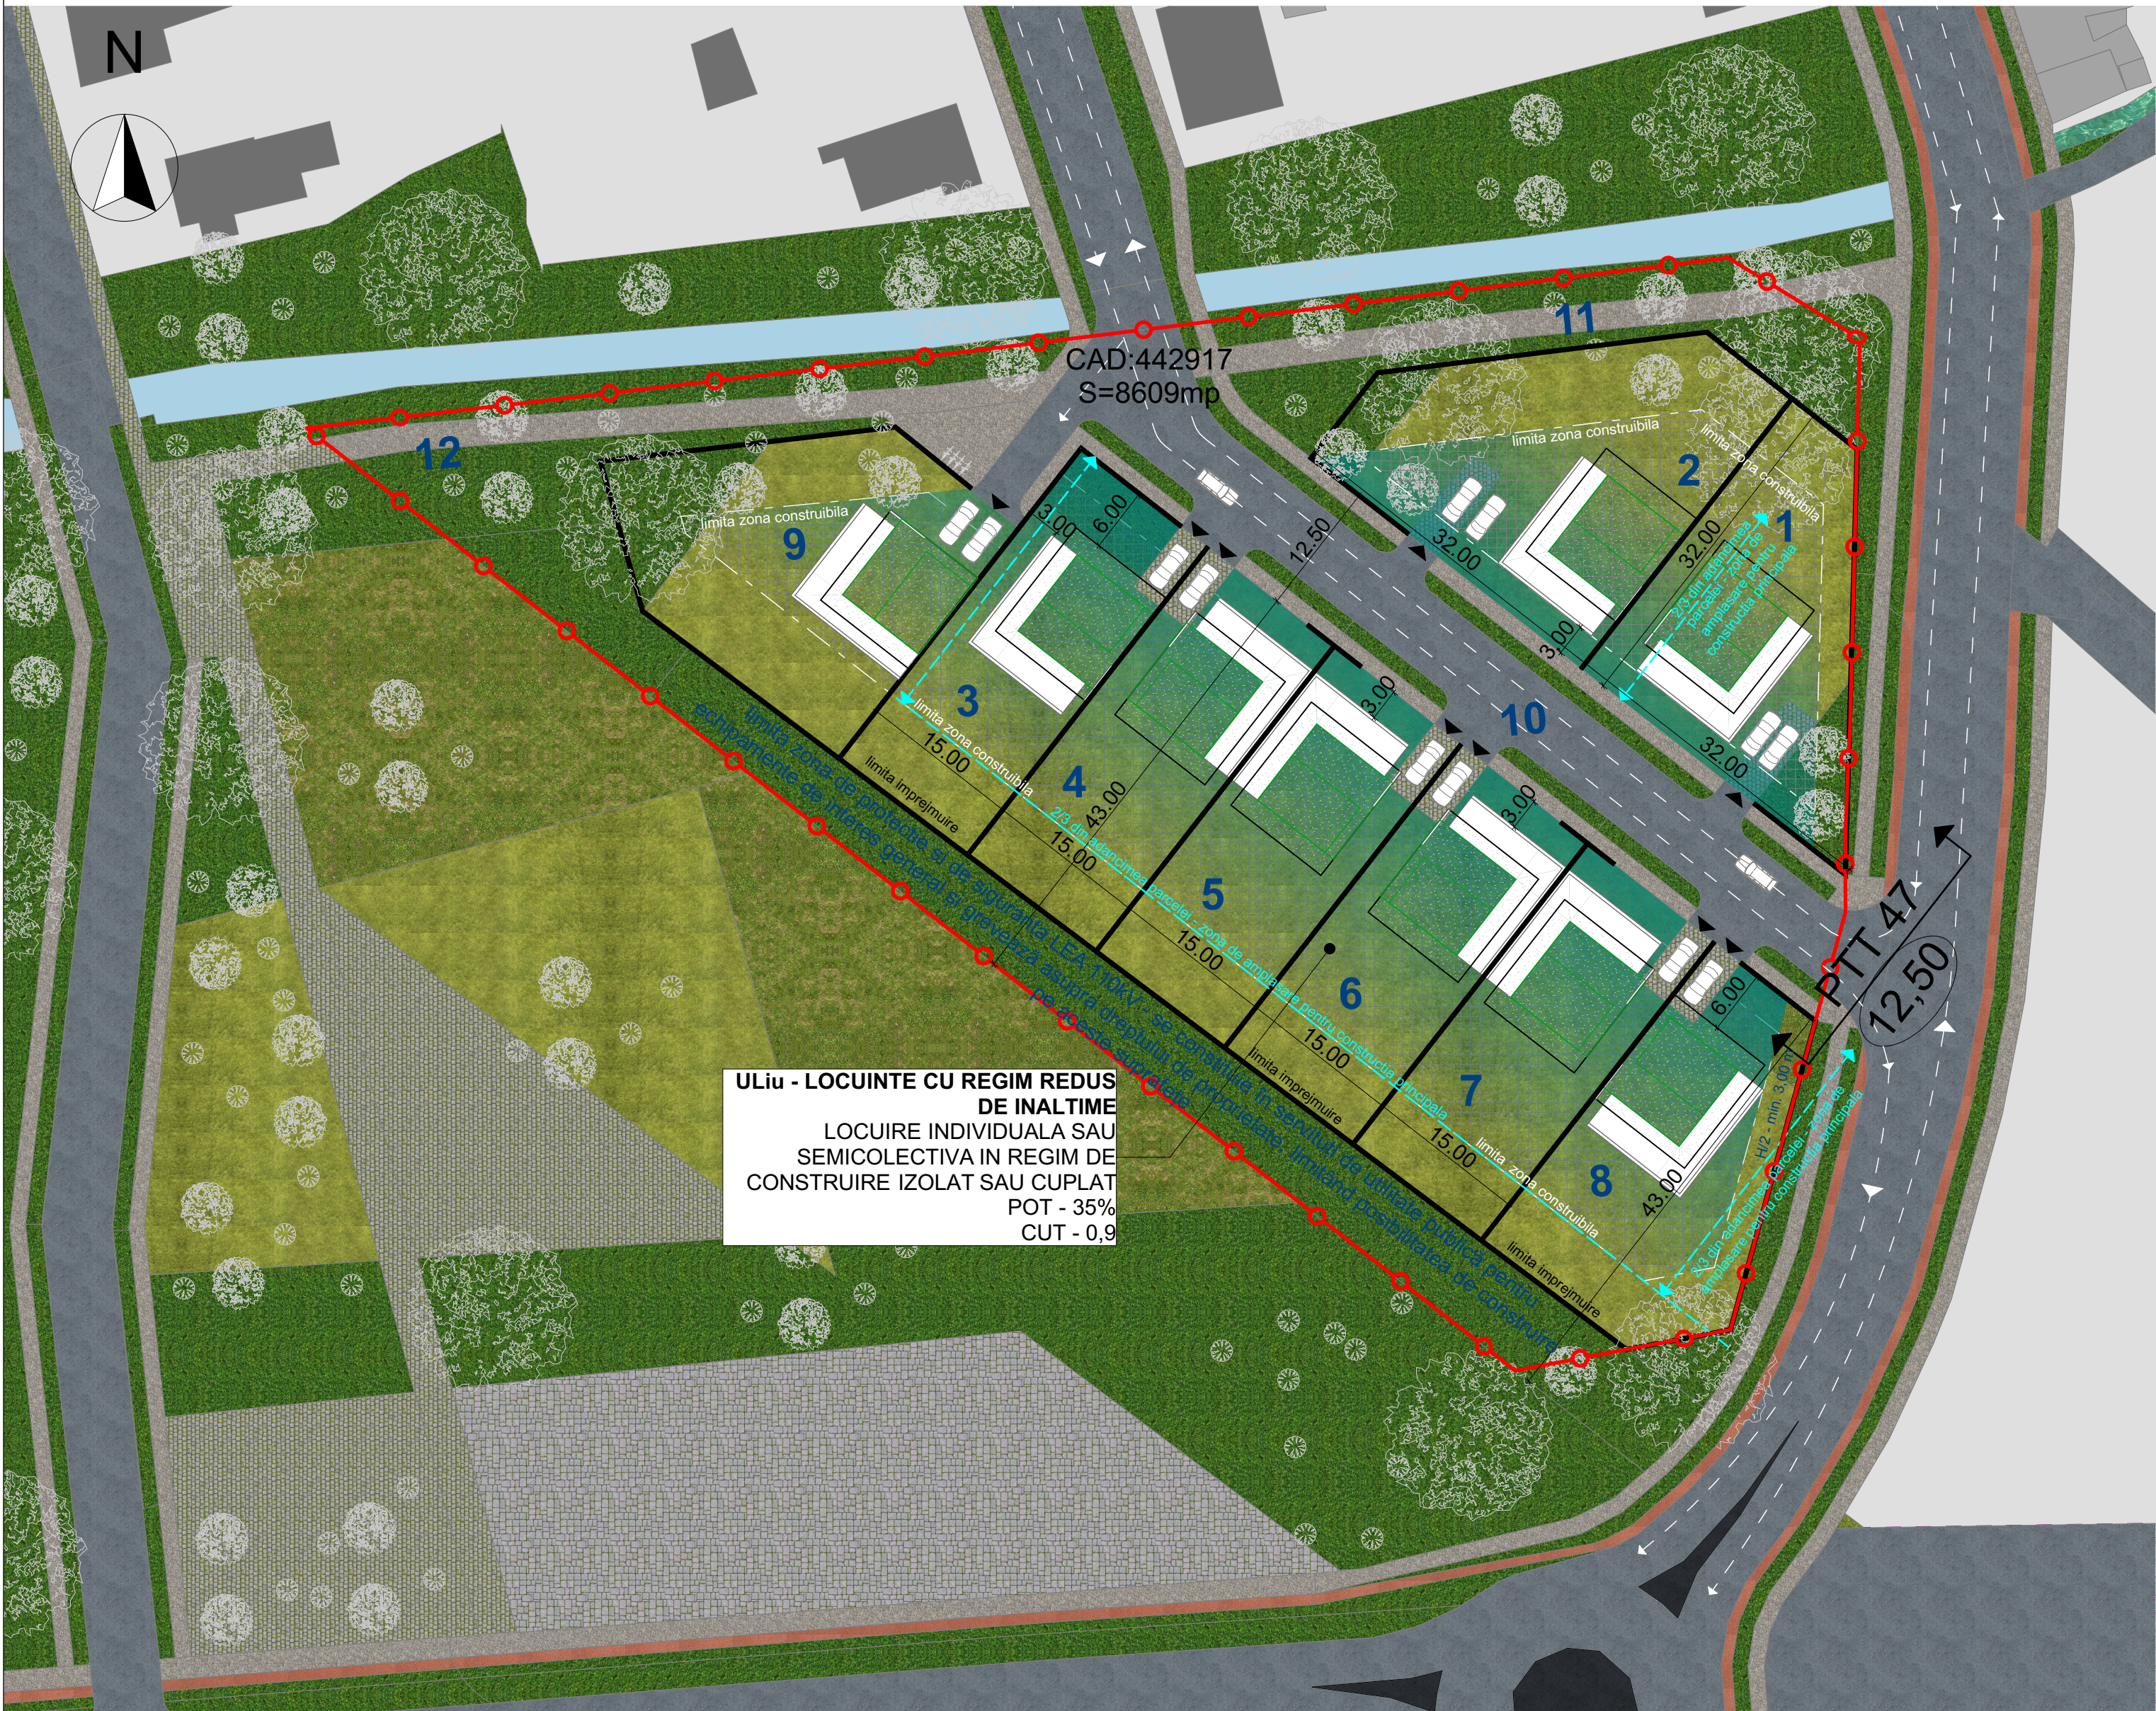

SPECIALIST R.U.R.:		VIZAT PRIMARIE:	
bondstudio s.r.l. C.U.I. 1681385 0354672010 Timisoara Piața Unirii, nr. 3 m: +40 733 757 939 contact@bondstudio.ro www.bondstudio.ro		Beneficiar: SAIF-TIM S.A.	
Titlul proiectului: ELABORARE P.U.Z. - Zona rezidentiala cu functiuni complementare		NR. PROIECT 86/2023	
Amplasament: Municipiul Timisoara, judetul Timis, str. Albastrelor, nr. 70, C.F. nr. 442917, nr. cad. 442917		FAZA P.U.Z. ETAPA 2	
Denumire plansa: POSIBILITATI DE MOBILARE		FORMAT A1 - L	
PL. NR. U06			
SPECIFICATIE		NUME	
Coordonator R.U.R.:		Arh. urb. Raluca F. PESCAR	
Sef proiect:		Arh. urb. Raluca F. PESCAR	
Proiectat:		Arh. Laura RAU	
Desenat:		Arh. Laura RAU	
SEMNATURA		SCARA	
		1:500	
		DATA	
		august 2025	