



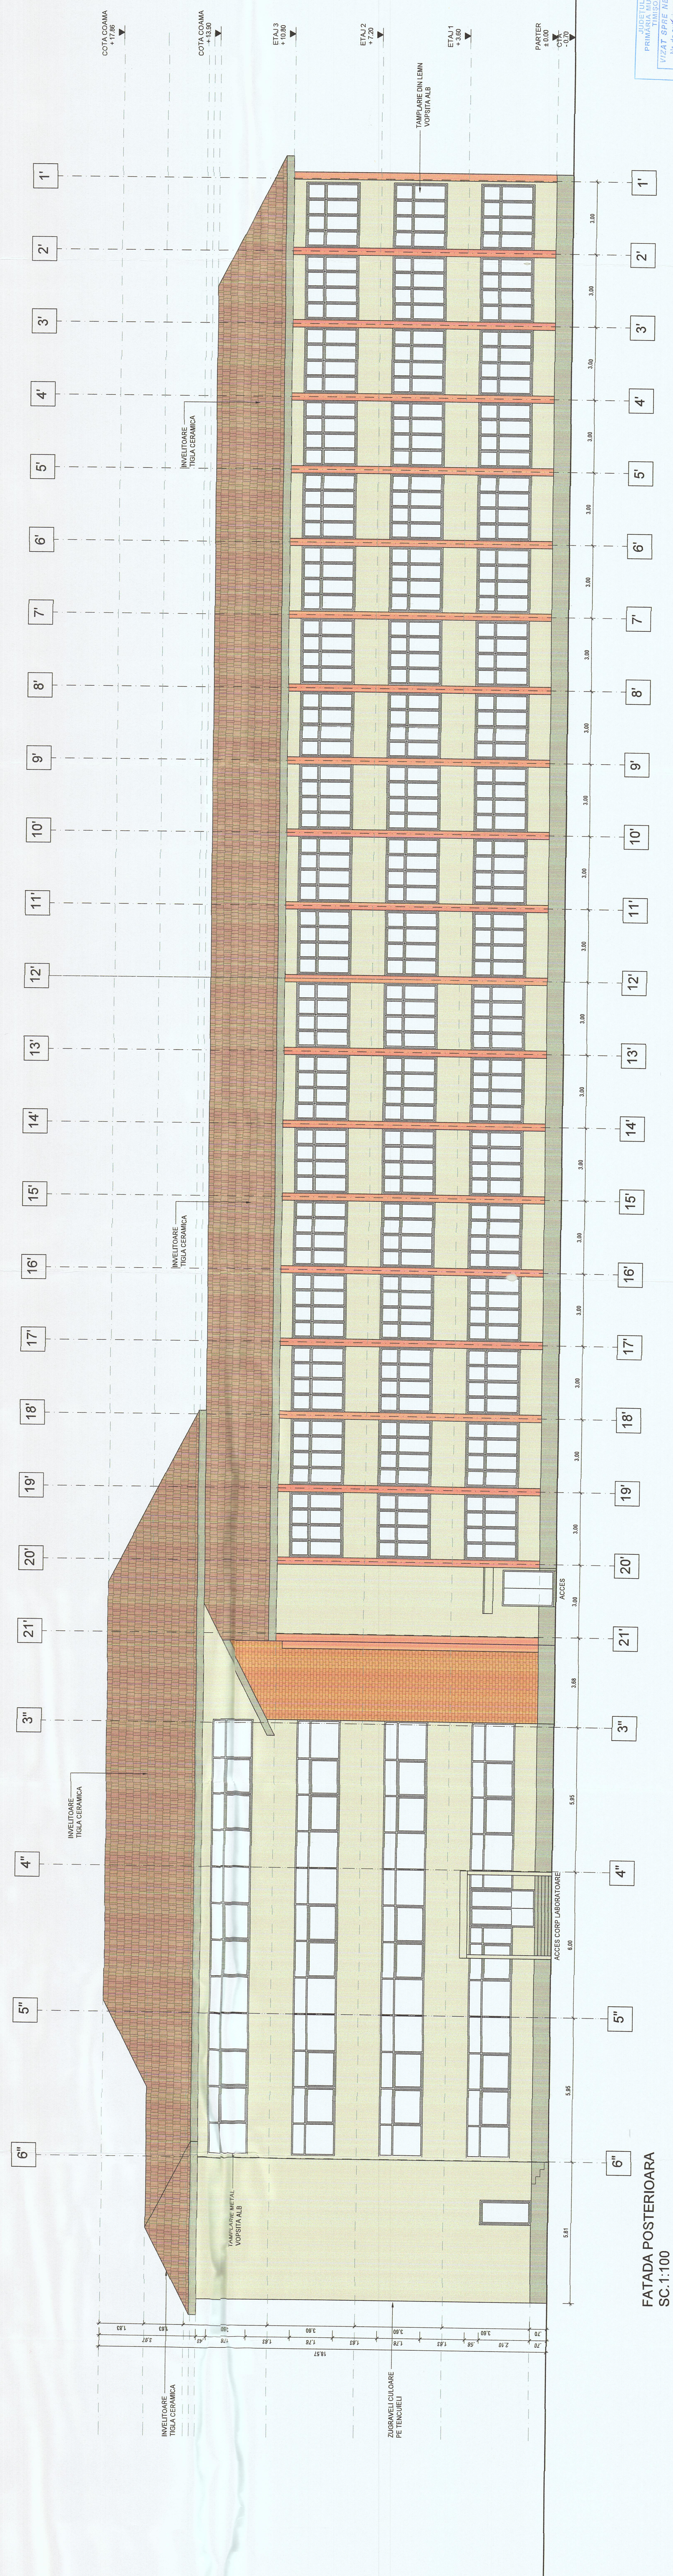

FATADA POSTERIOARA
SC.1:100

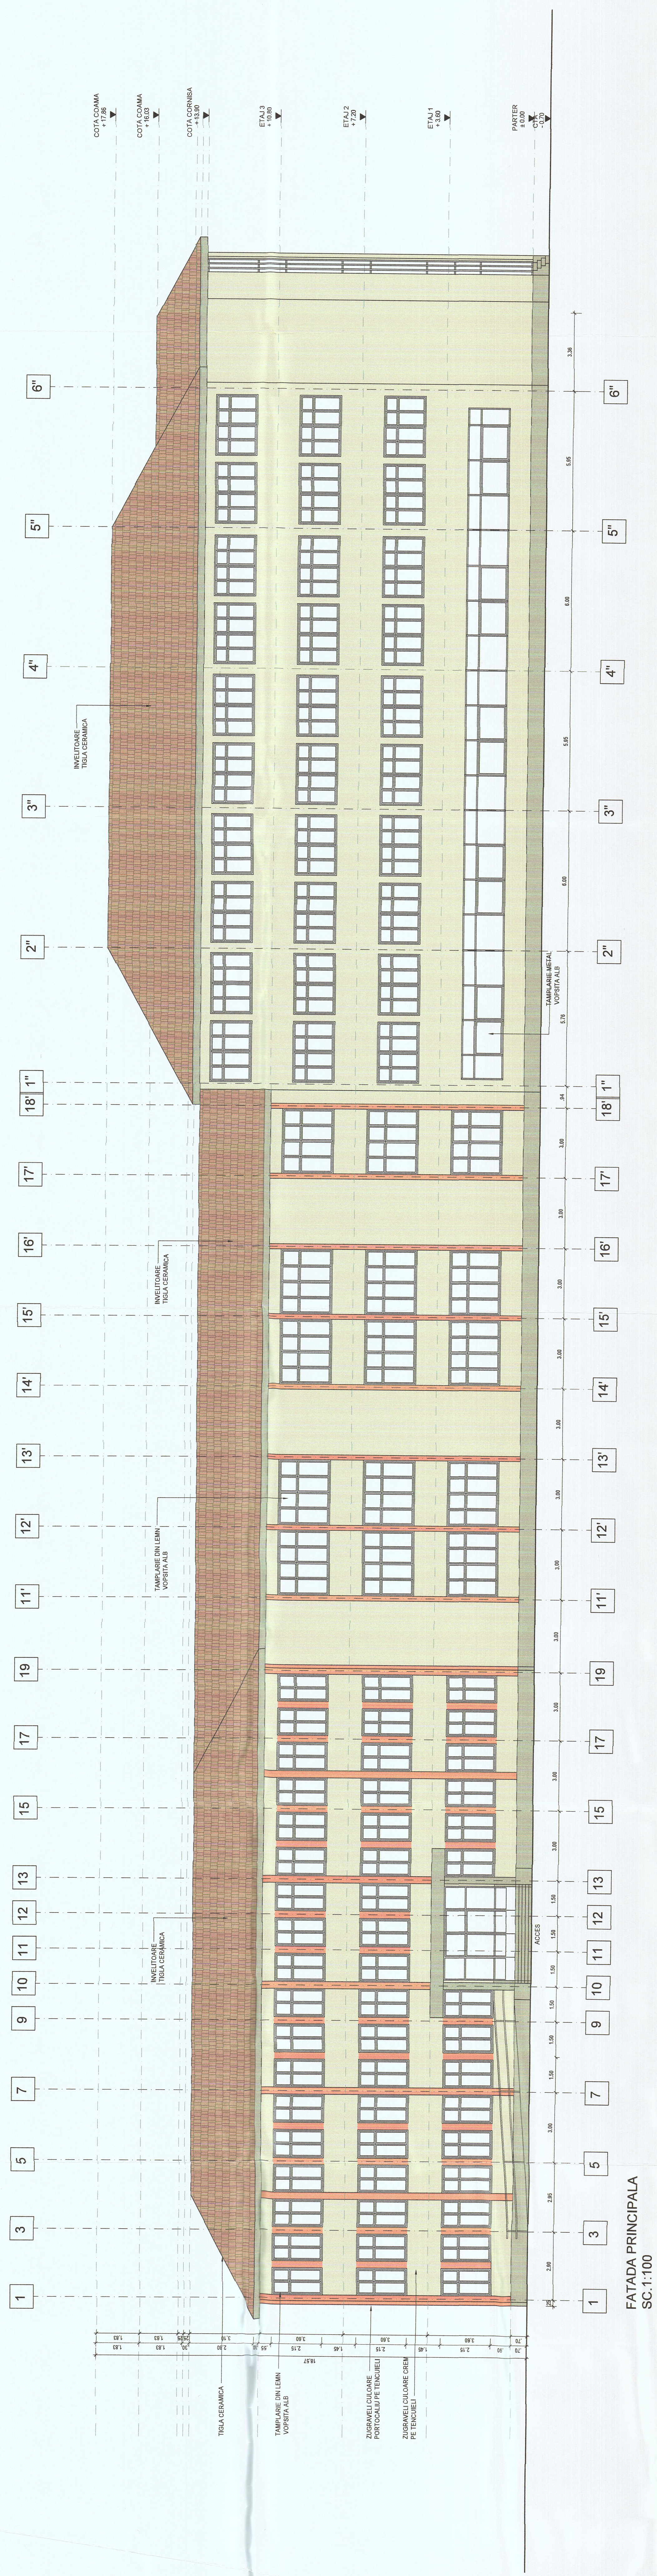