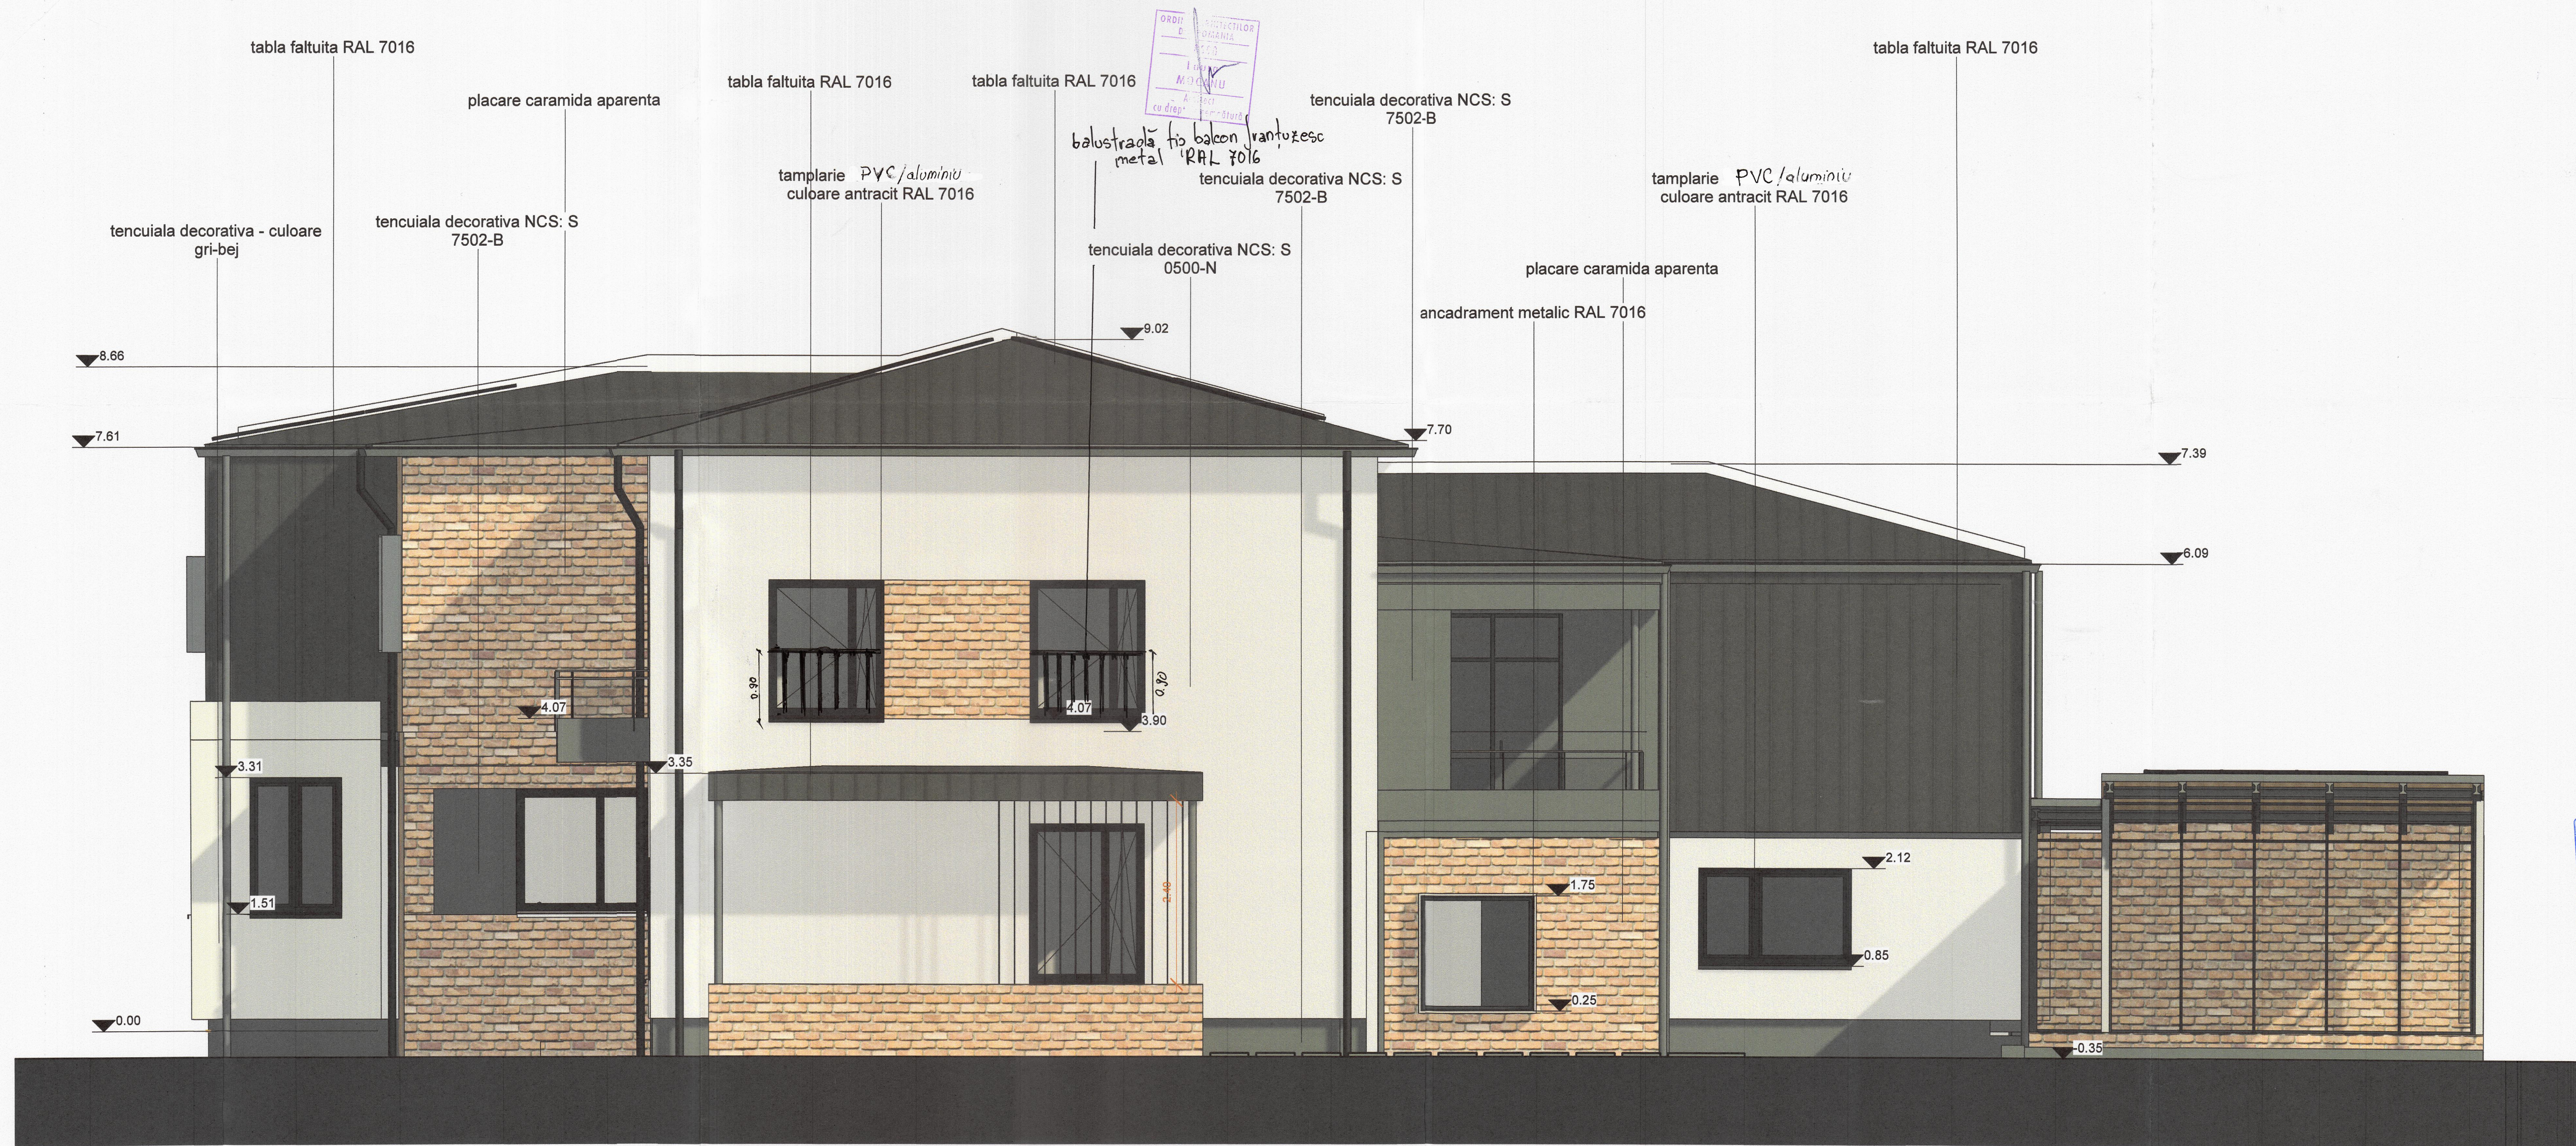


VERIFICATOR/EXPERT		NUME	SEMNATURA	CERINTA	REFERAT/EXPERTIZA NR./DATA	
S.C. ARHIGAMMA DESIGN S.R.L.						
Timisoara						
CUI RO40894627, J55/1812/2019						
str. Ciprian Porumbescu nr.100, Timisoara						
Beneficiar:						PROIECT NR:
KOMOZ MARINELA-CORNELIA						34/2022
SPECIFICATIE	NUME	SEMNATURA	SCARA:	Titlu proiect:		FAZA:
SEF PRJ. ARH.	arh. Laura MOCANU		1:50	MODIFICARE INTERIOARA SI EXTERIOARA CASA EXISTENTA. MODIFICARE FORMA SAPRATA SI SUPRACATUSARE. PARTIALA MODIFICARE REGIM DE INCALZIRE CASA SA-VA REZULTATA NO CONSTRUCTIE TERASA. ACOPERITA. REZERVOR DE PUNERARE SI MANIPULARE DE DEJECTE. TIMISOARA, Str. Mariei Calandru nr. 100, et. 100, 400000		D.T.A.C.
PROIECTAT	arh. Laura MOCANU		DATA:	Titlu planșă:		PLANSĂ NR:
DESENAT	arh. stag. Liza-Maria DUD		2024	FATADA NORD PROPUS		A 19