


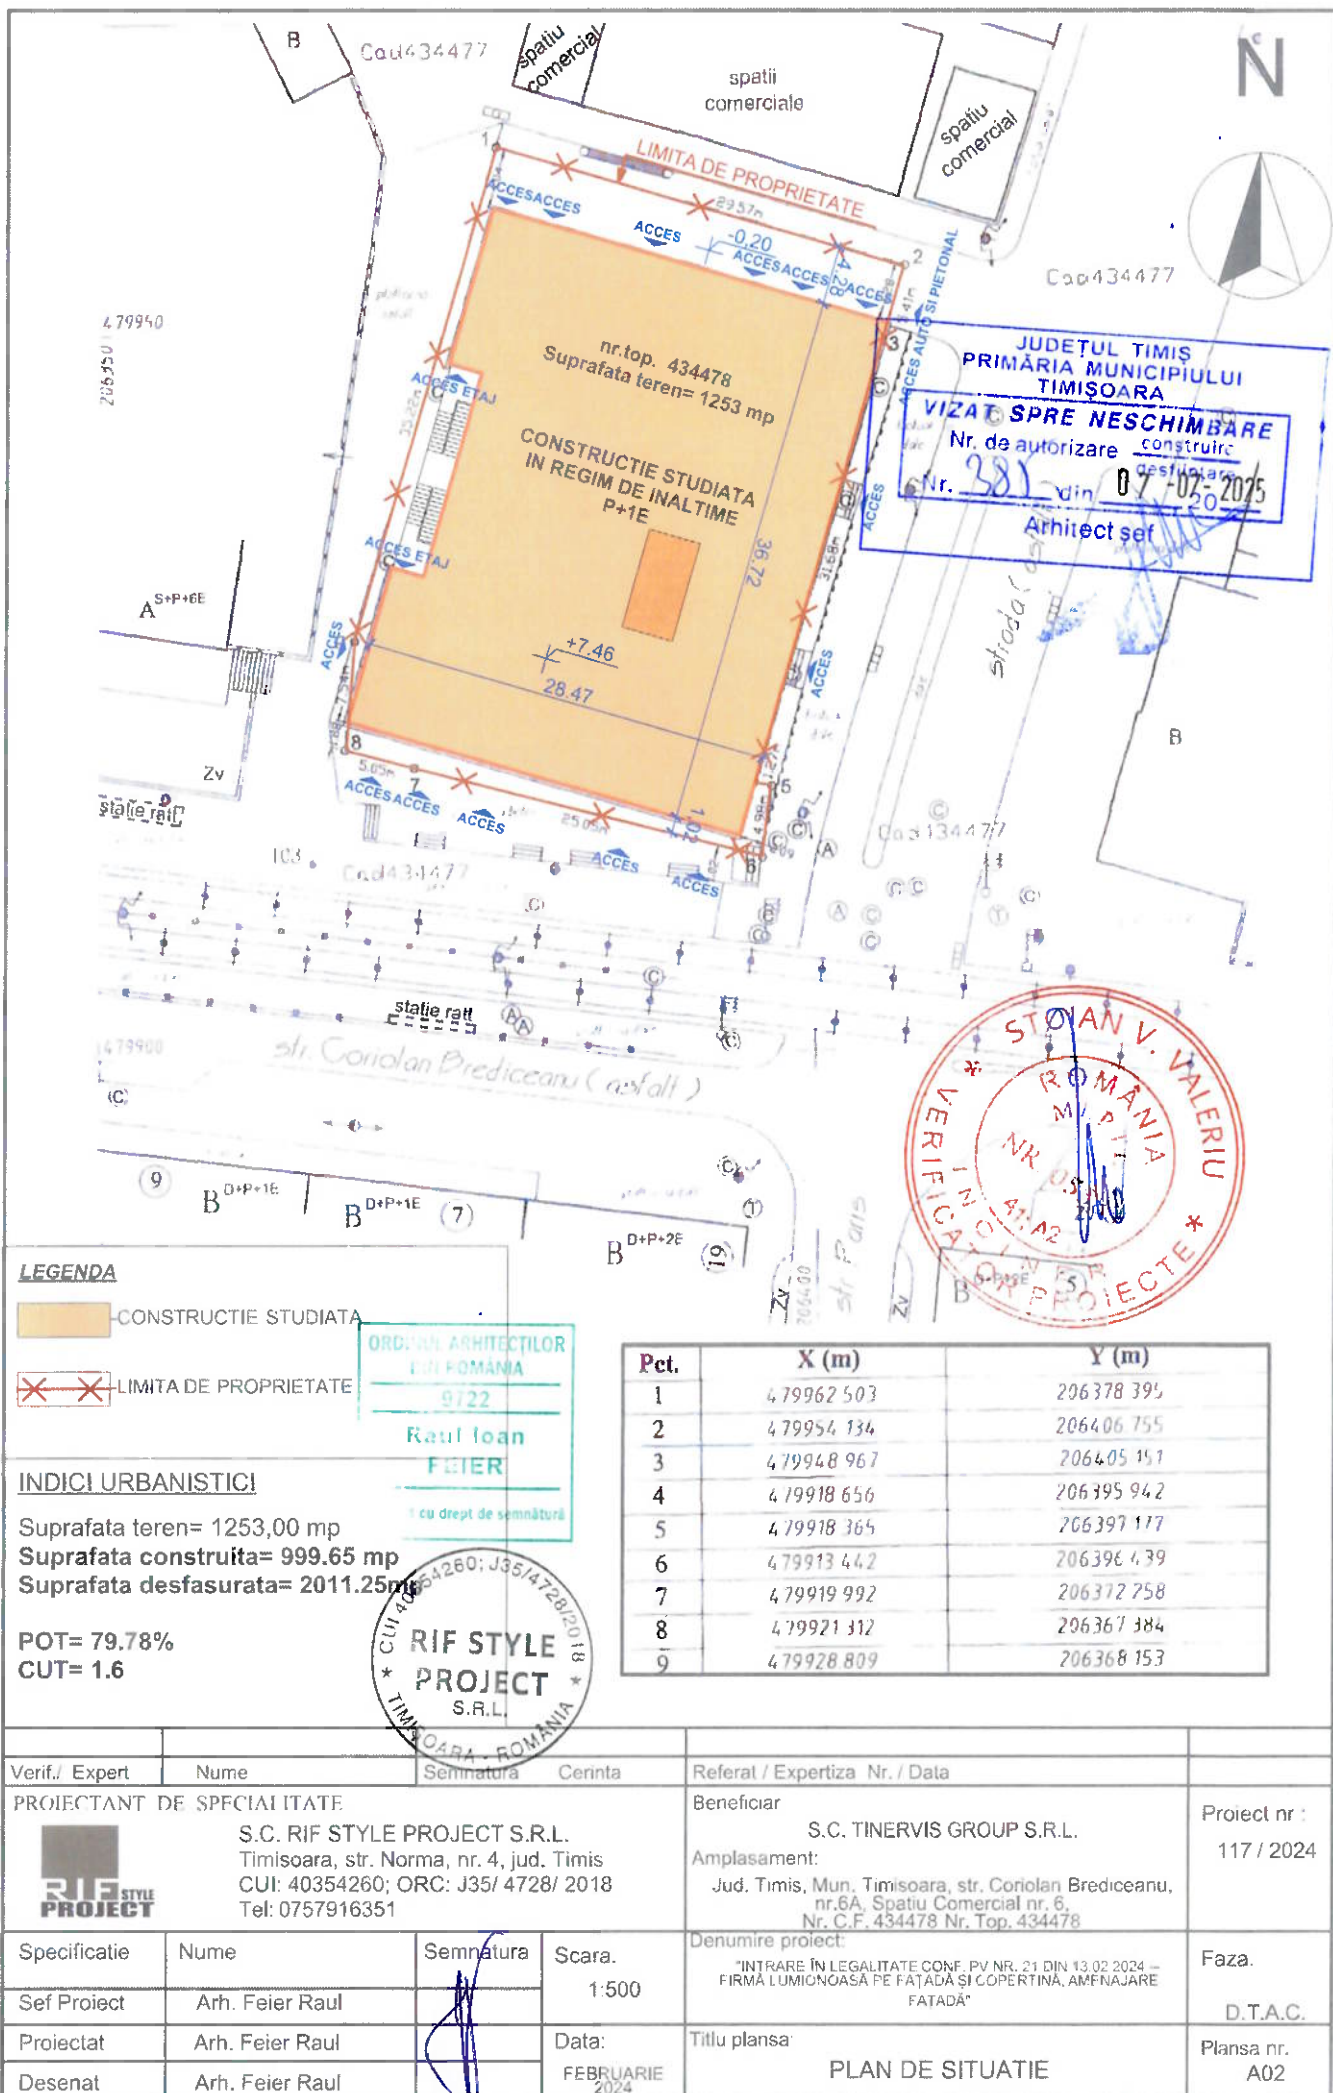

LEGENDA

- CONSTRUCTIE STUDIATA
- LIMITA DE PROPRIETATE

INDICI URBANISTICI

Suprafata teren= 1253,00 mp
Suprafata construita= 999.65 mp
Suprafata desfasurata= 2011.25mp

POT= 79.78%
CUT= 1.6

ORDIN ARHITECTILOR
ROMANIA
9722
Raul Ioan
FEIER
cu drept de semnatura

CUI 40354260; J35/4728/2018
RIF STYLE
PROJECT
S.R.L.
TIMISOARA - ROMANIA

Pct.	X (m)	Y (m)
1	479962.503	206378.395
2	479954.134	206406.755
3	479948.967	206405.151
4	479918.656	206395.942
5	479918.365	206397.117
6	479913.442	206396.439
7	479919.992	206372.758
8	479921.312	206367.384
9	479928.809	206368.153

Verif./ Expert	Nume	Semnatura	Cerinta	Referat / Expertiza Nr. / Data	
PROIECTANT DE SPECIALITATE				Beneficiar	Proiect nr :
S.C. RIF STYLE PROJECT S.R.L. Timisoara, str. Norma, nr. 4, jud. Timis CUI: 40354260; ORC: J35/ 4728/ 2018 Tel: 0757916351				S.C. TINERVIS GROUP S.R.L.	117 / 2024
Specificatie	Nume	Semnatura	Scara.	Denumire proiect:	Faza.
Sef Proiect	Arh. Feier Raul		1:500	Jud. Timis, Mun. Timisoara, str. Coriolan Brediceanu, nr.6A, Spatiu Comercial nr. 6, Nr. C.F. 434478 Nr. Top. 434478	D.T.A.C.
Proiectat	Arh. Feier Raul		Data:	Titlu planşa	Planşa nr.
Desenat	Arh. Feier Raul		FEBRUARIE 2024	PLAN DE SITUATIE	A02