


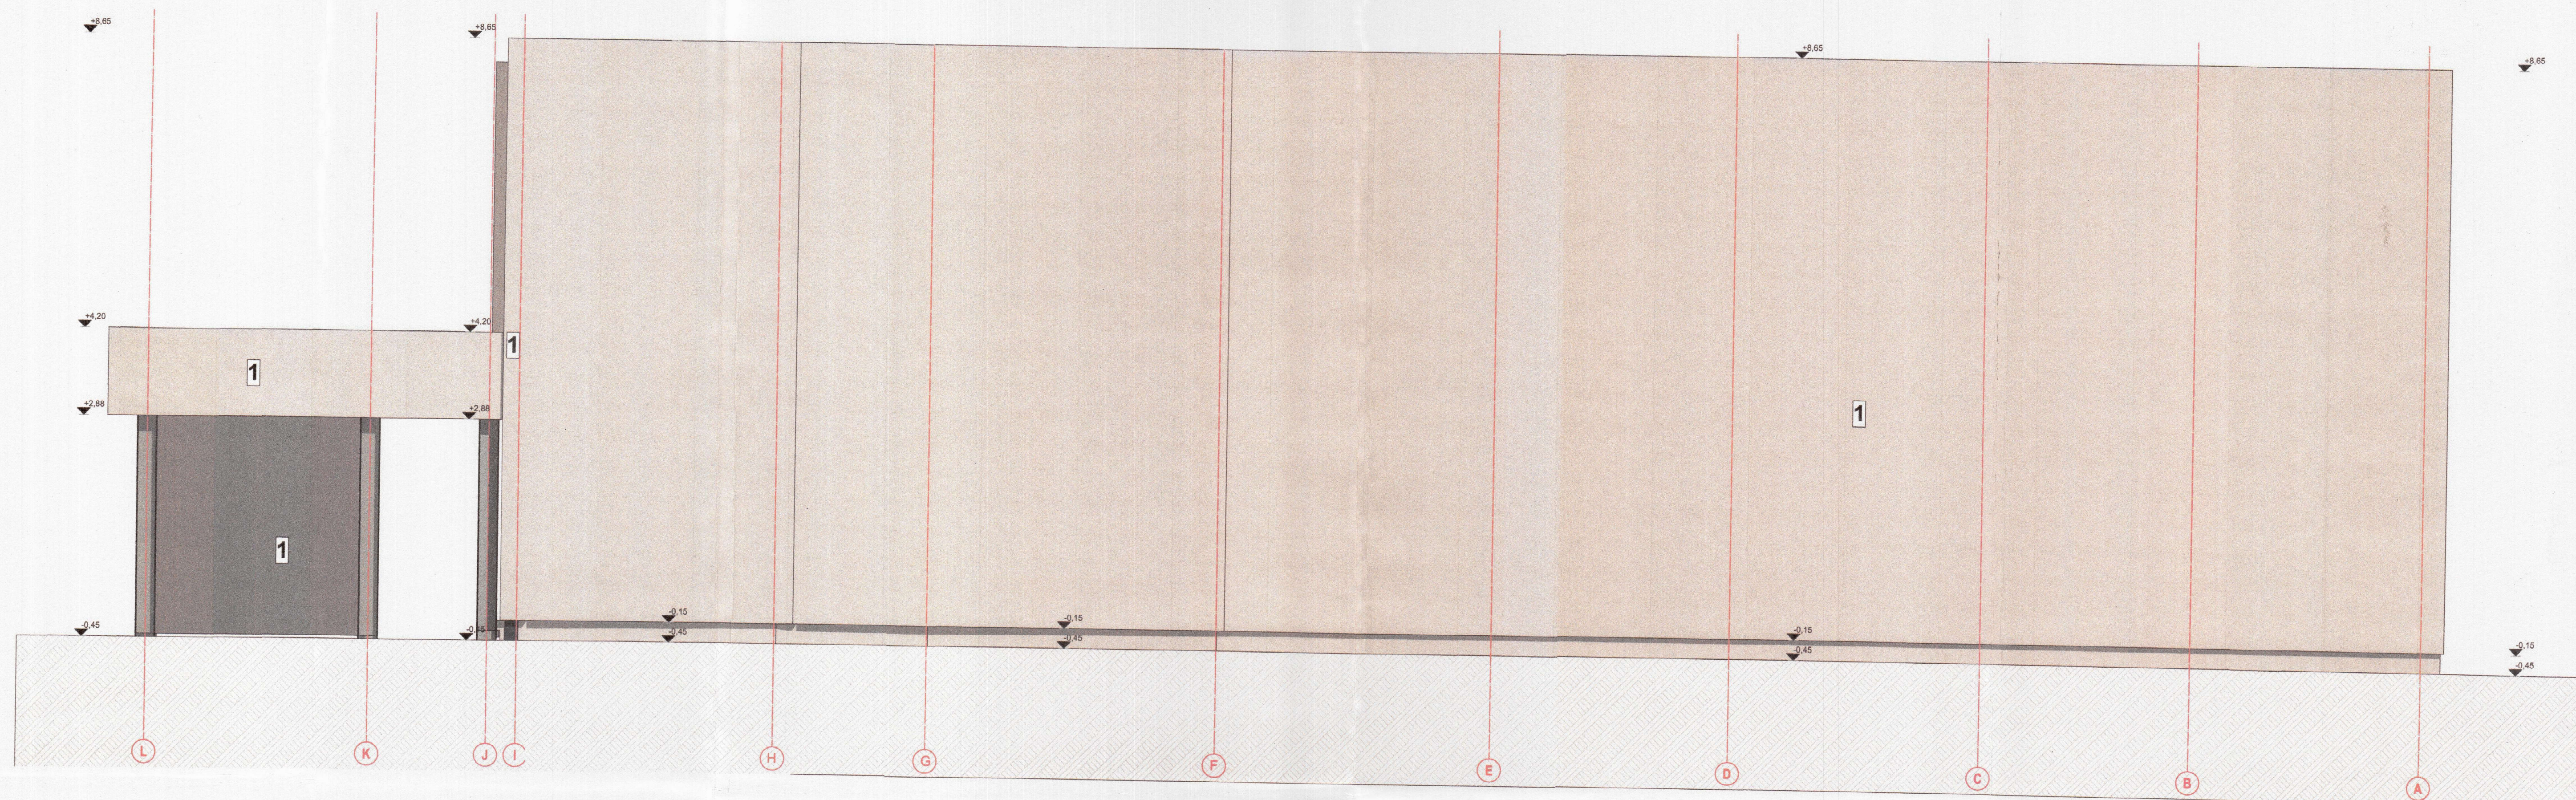


F-02 FATADA VEST

04

1:50

LEGENDA

1. TENCUIALA DECORATIVA, CUL. ALBA NCS S 0500-N
2. TAMPLARIE PVC CUL GRI, NCS S 7502-B
3. PANOU PLACAJ FATADA
TABLA PERFORATA, NCS S 2002-B50G
4. TENCUIALA DECORATIVA SOCLU CUL GRI, NCS S 7502-B
5. PANOU GARD TABLA PERFORATA, NCS S 2002-B50G
6. POARTA DIN PANOURI TABLA PERFORATA, NCS S 2002-B50G

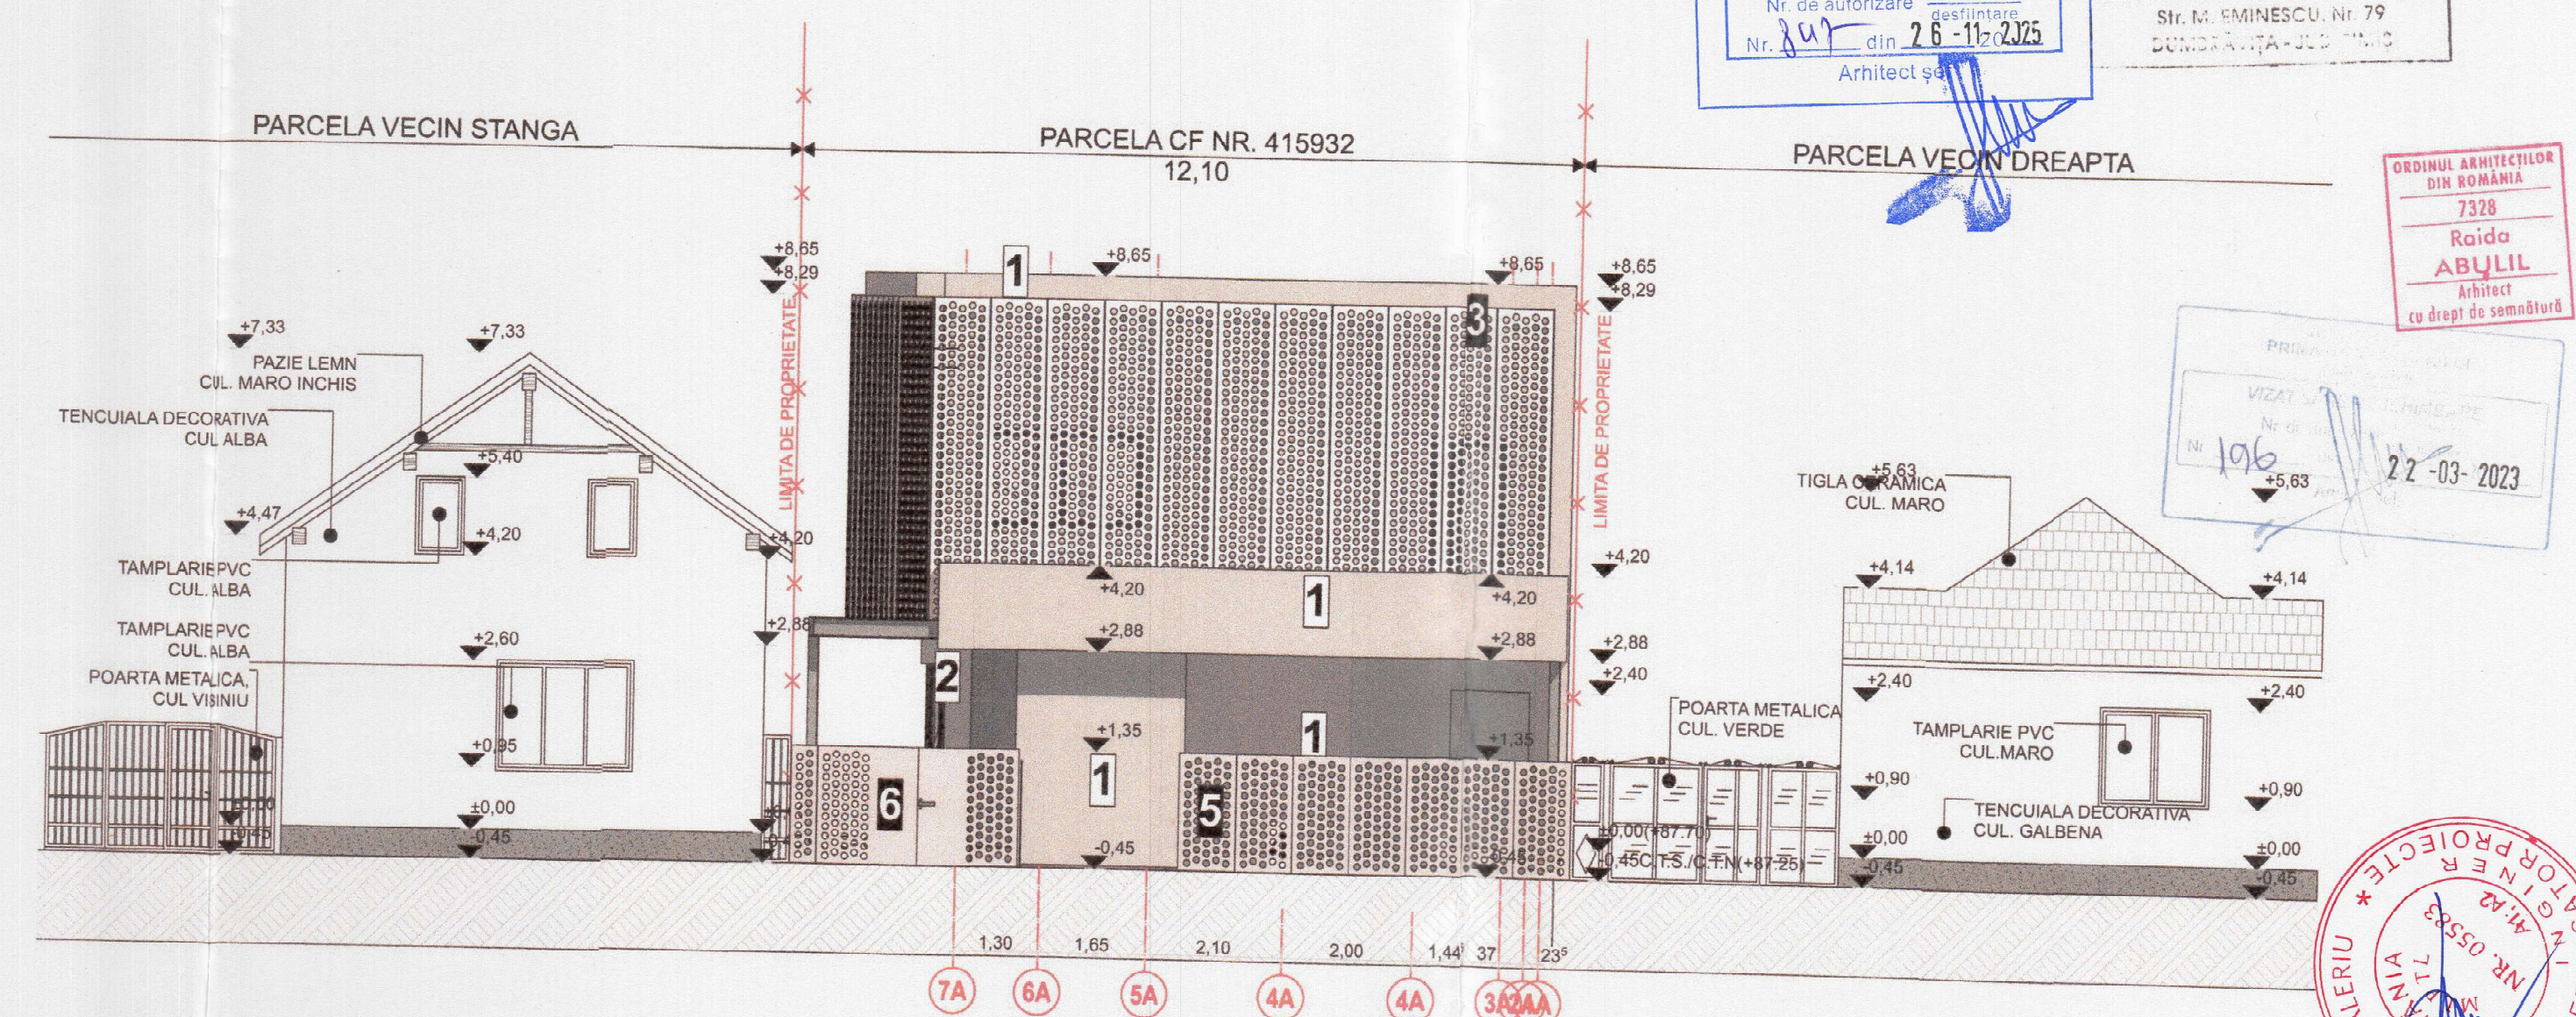

F-01 FATADA NORD

Fatada Nord- DESFASURATA STRADALA

1:100

Verificator:	Ing.	Semnatura:	Data:	Comisia:	Reforma / Expertiza re / data:
Expert:	Ing.				

blank studio
BLANK ARCHITECTURE S.R.L.
Bucuresti, Str. Mihail Kogalniceanu nr. 79, etaj 7
RO25673630-3351259/2009

Titlu proiect: **DESFINTARE CONSTRUCTII EXISTENTE. CONSTRUIRE CASA**
St. Mircea cel Batran nr. 87, Timisoara, Jud. TIMIS CF nr. 454357
Timisoara Romania

Proiectant: arh. ABULIL Raide
Desenat: arh. ABULIL Raide

Scara: 1:100
Data: SEPTEMBRIE 2022

Proiect nr.: **844 | 2022**
Faza: **D.T.A.C.+P.T.**
Planşa nr.: **A-08**