
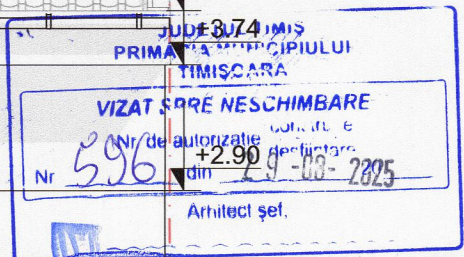


Fatada principala Est

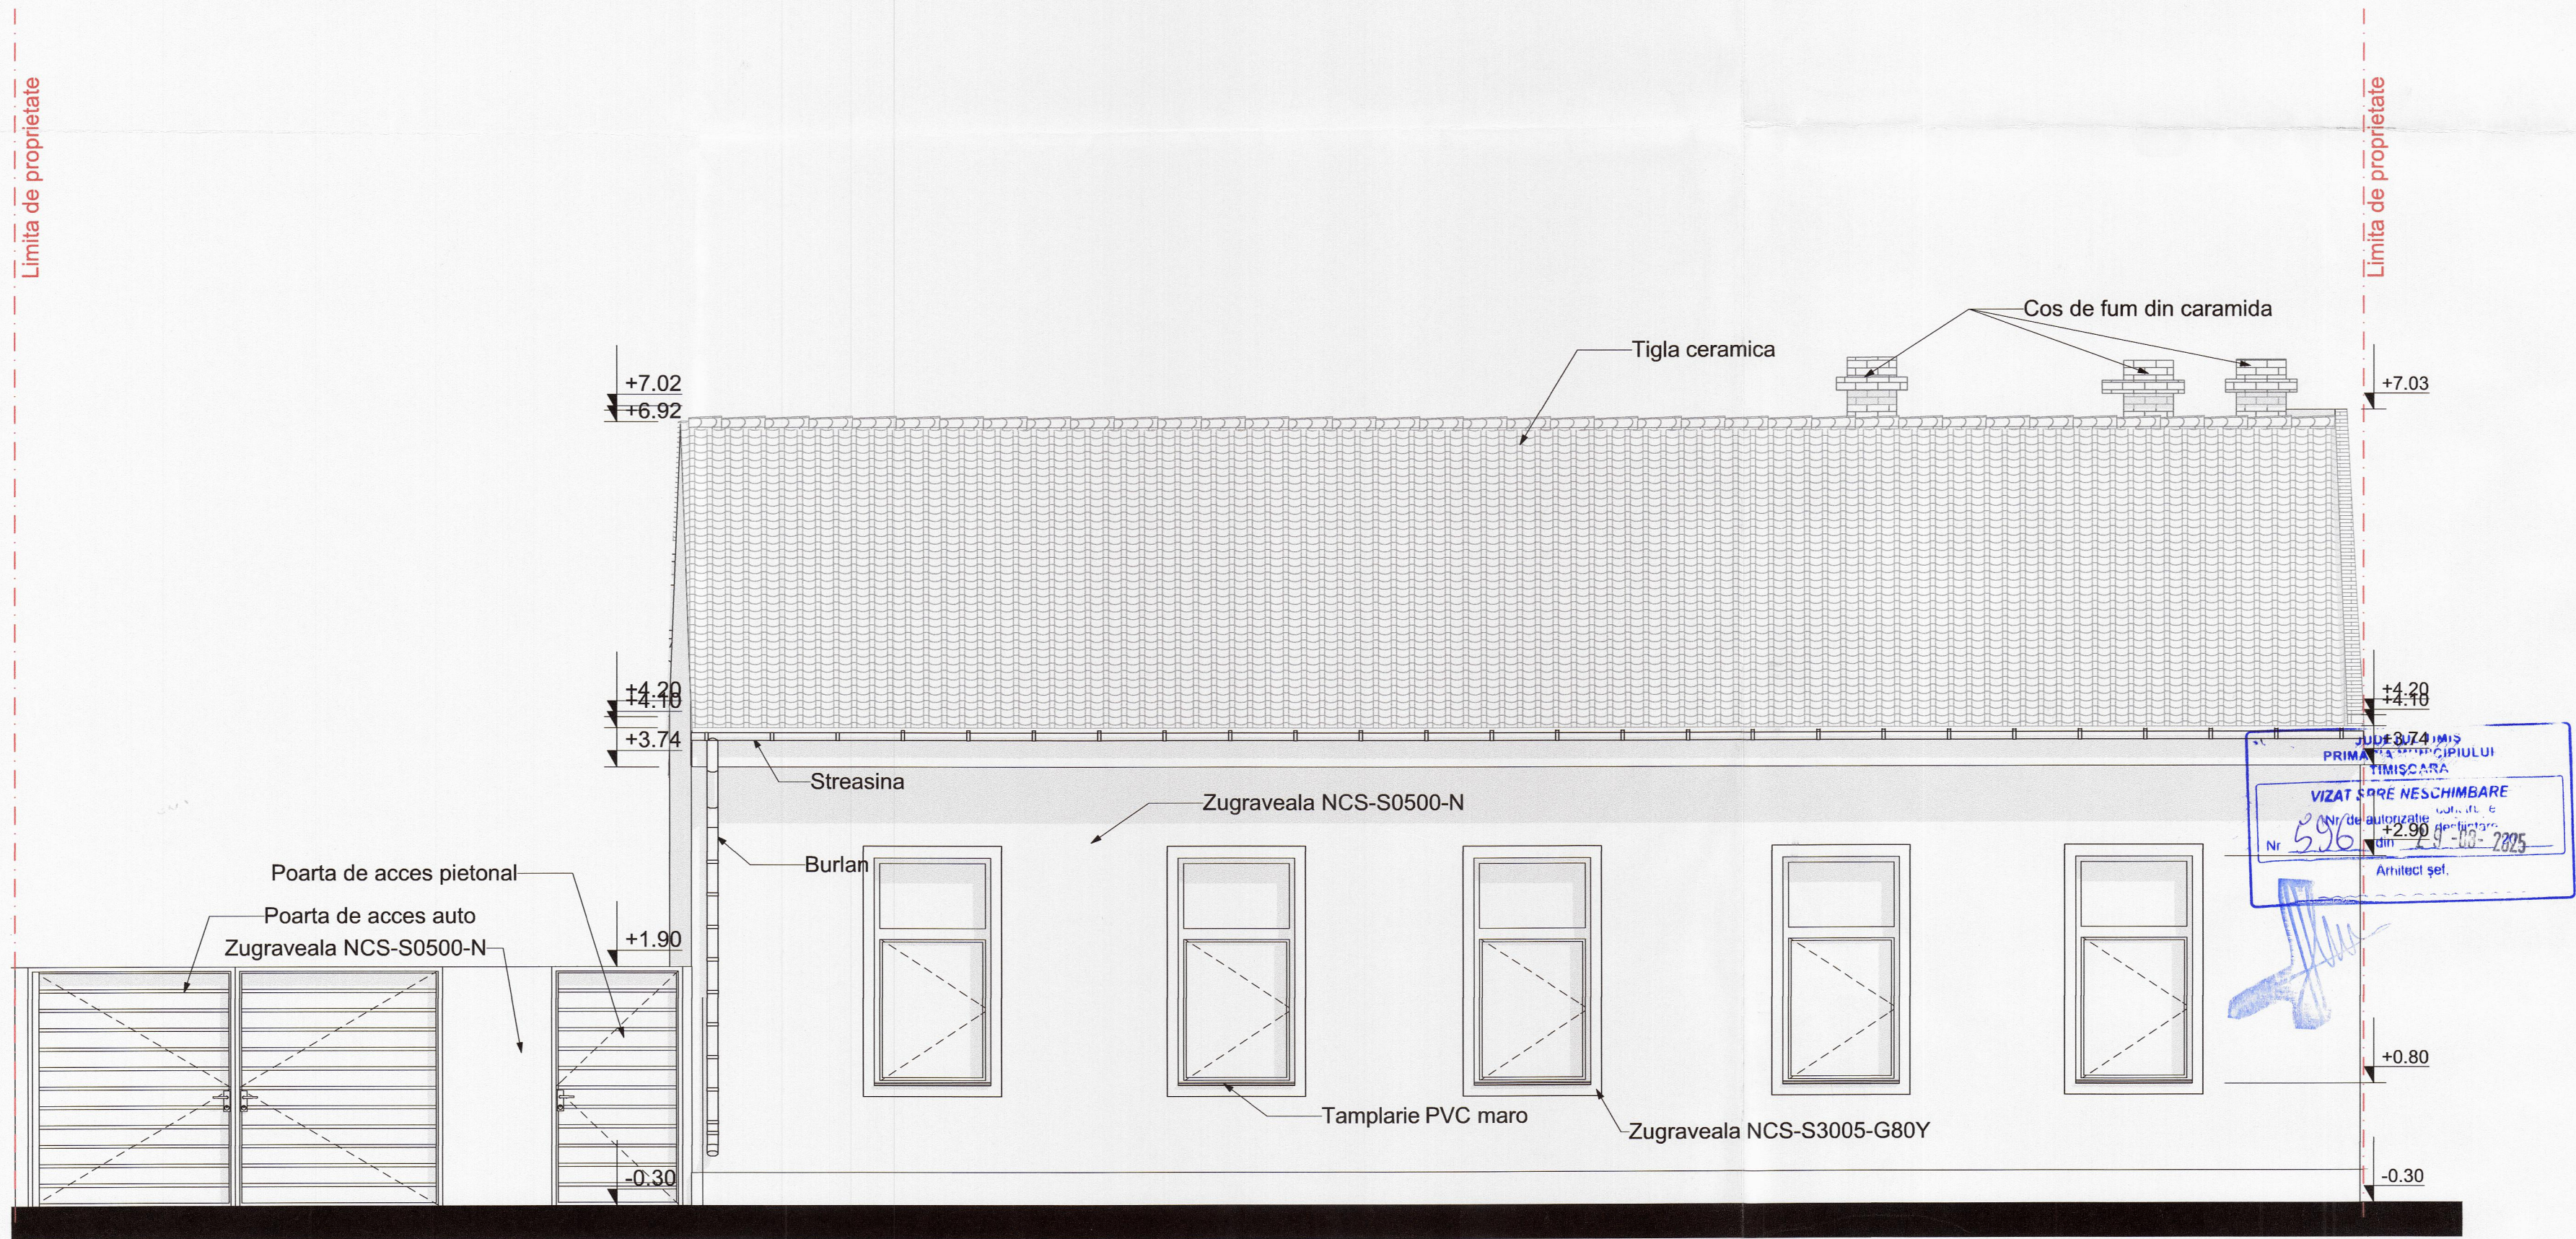

KÖNIG STUDIO S.R.L. J35/119/01		König STUDIO s. r. l.		DENUMIRE Demolare partiala si extindere casa parter rezultand casa parter si etaj partial (maxim doua unitati locative pe parcela). PROIECT: Construire doua anexe gospodaresti. Refacere acces si imprejurimi		PROIECT NR. 895/16.09.2024	
				AMPLASAMENT: Timisoara, Strada Crizantemelor, Nr. 9/A Nr. CF 409209-C1		FAZA	
				BENEFICIAR: Vasilescu Edita		D.T.A.C.+P.T.H.	
		NUMELE		SEMNATURA		SCARA	
						1:50	
SEF PROIECT		arh. KÖNIG FRANCISC					
PROIECTANT		arh. KÖNIG FRANCISC		DATA		Fatada principala propus	
DESENAT		teh. MEIXENSBERGER ASTRID		11.2024		PLANSA NR. A.16	
						INLOCUIESTE PLANSA NR:	