

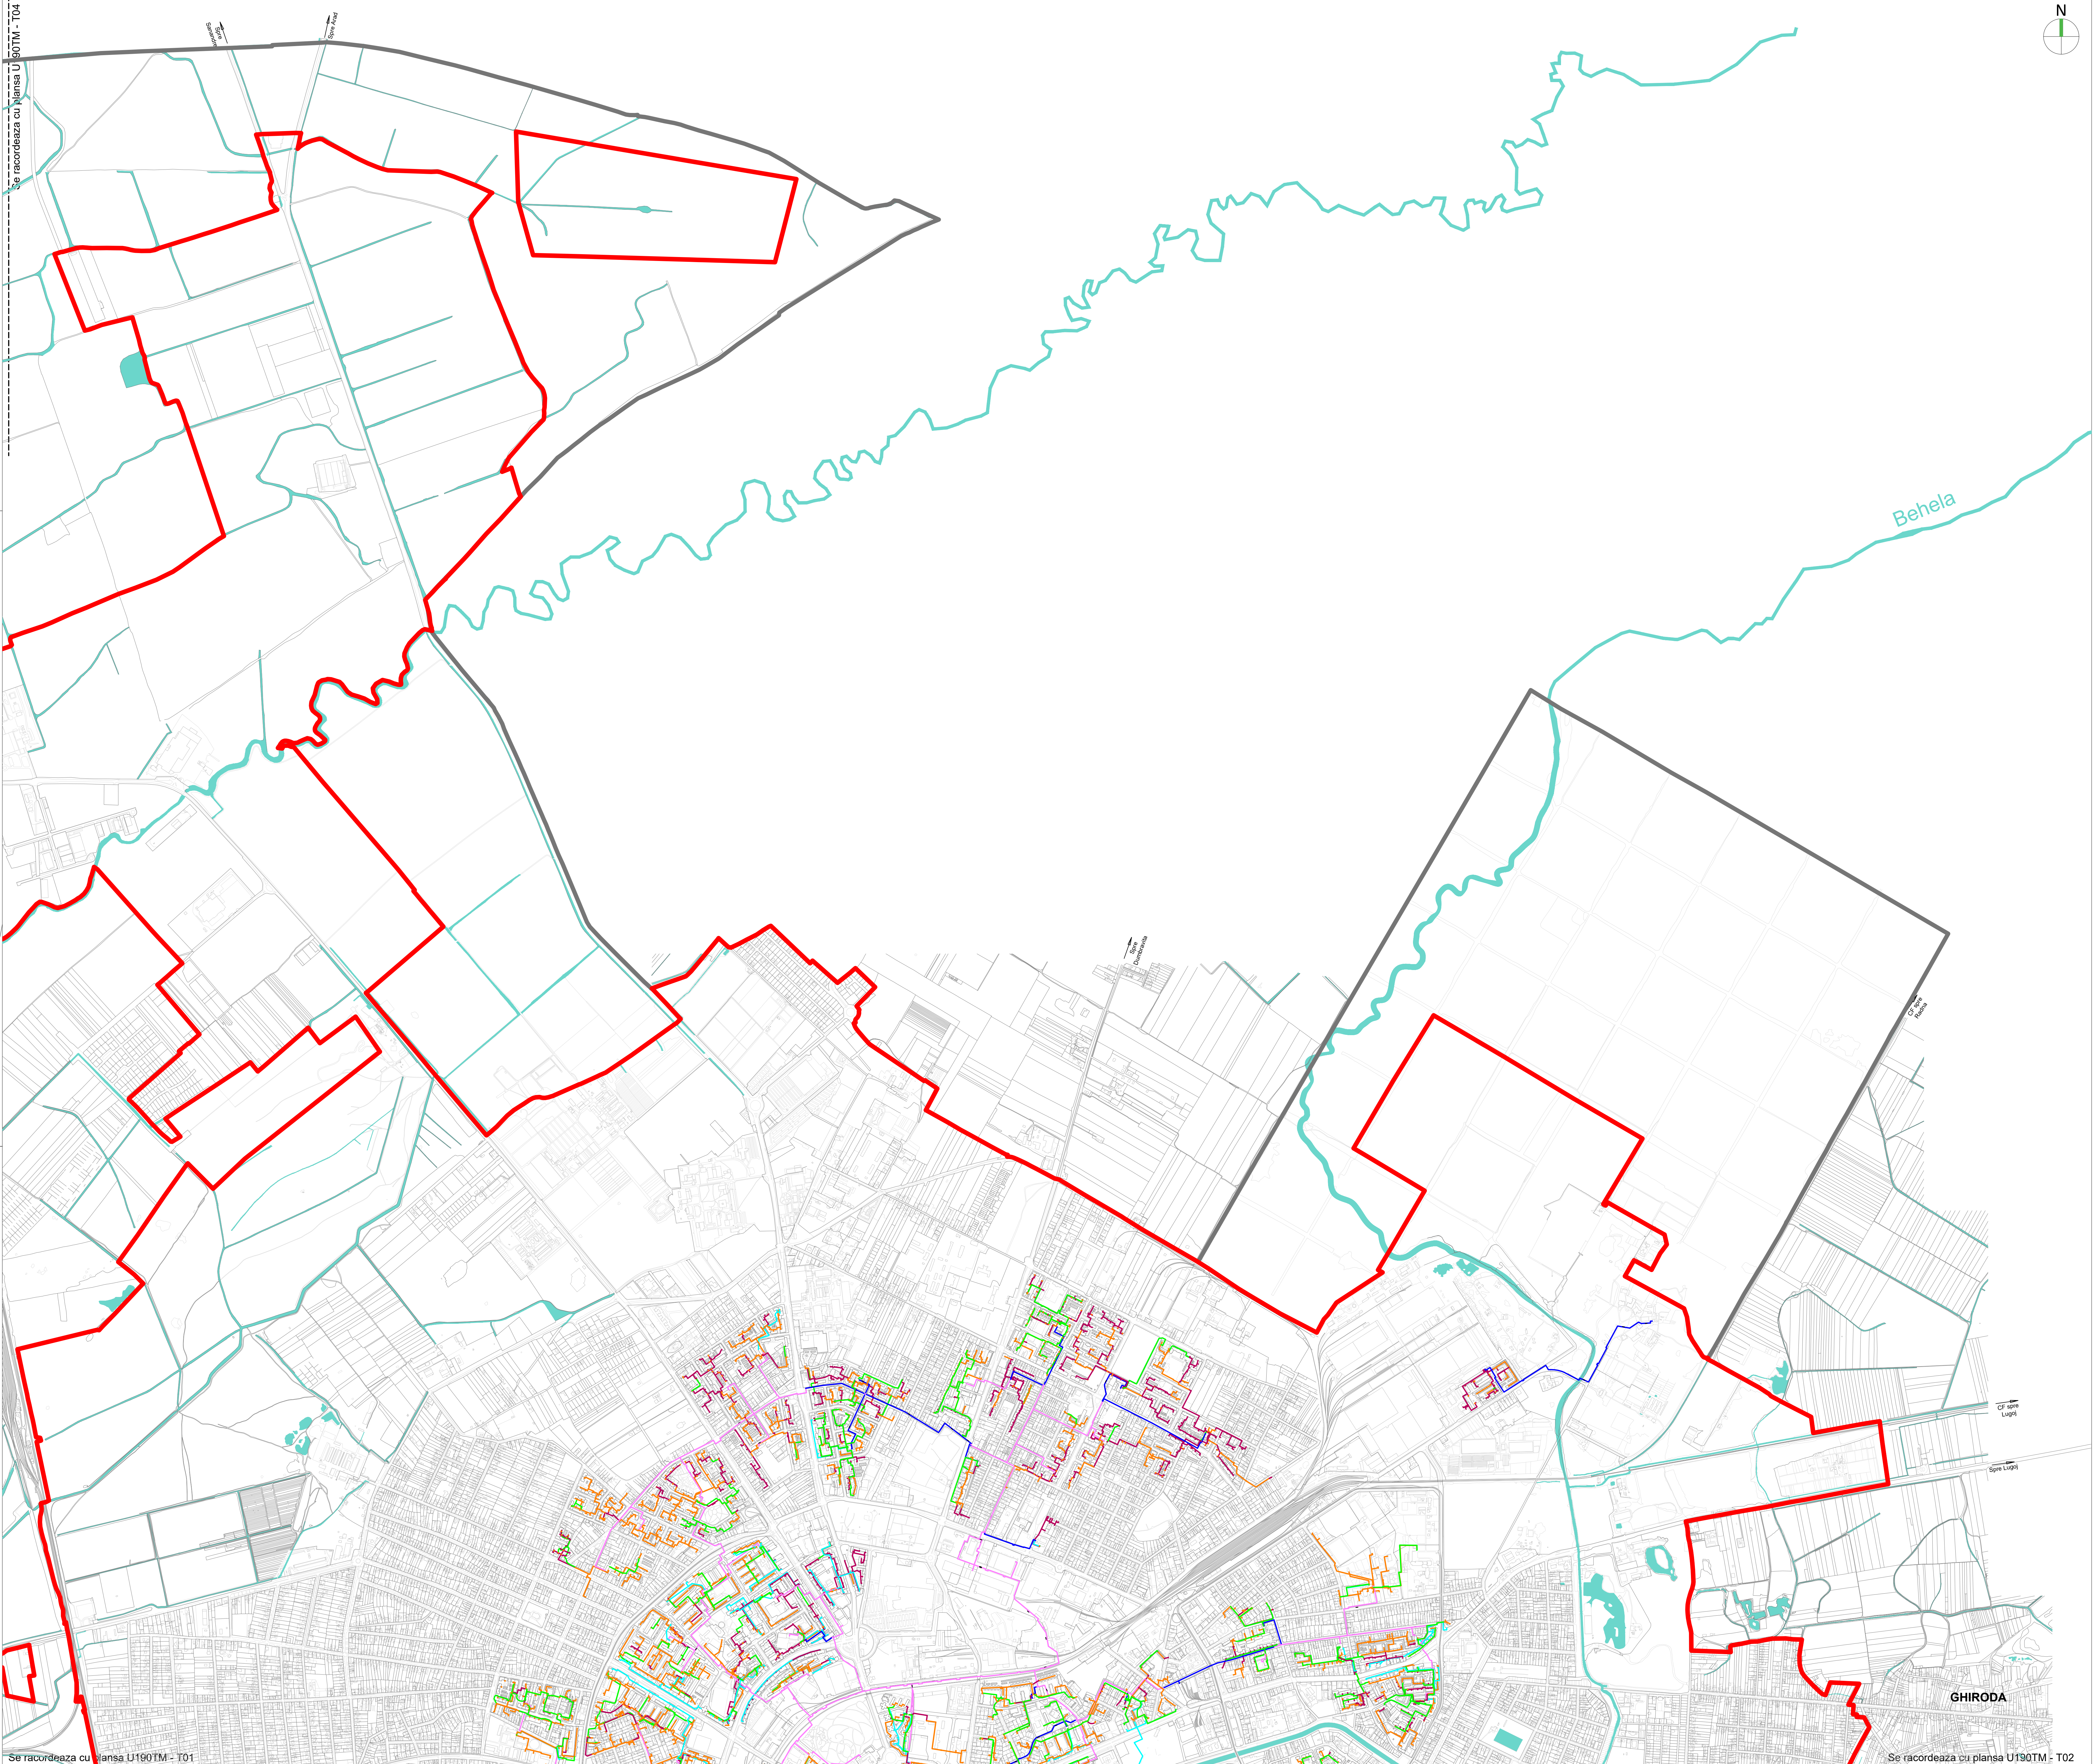


PLAN CHEIE

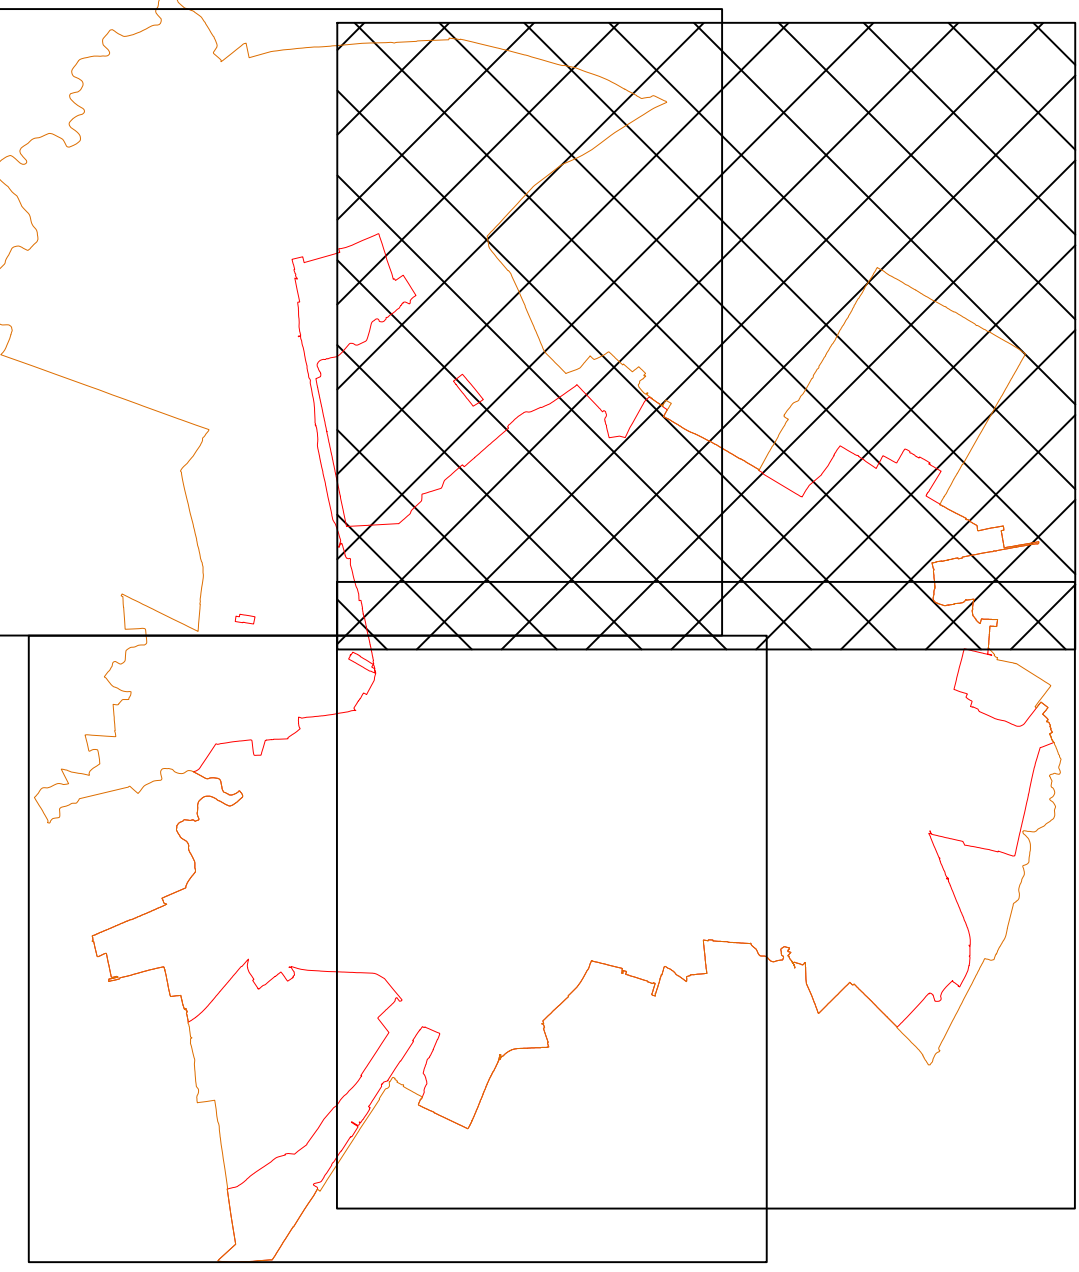

LEGENDA

- Retea termica primara aeriana si subterana
- Retea termica primara subterana in curs de executie
- Retea termica secundara clasica
- Retea termica secundara preizolata
- Retea recirculare apa calda menajera
- Retea apa rece hidrofor
- Retea evacuare zgura si cenusa
- Retea apa industriala
- Limita extravilan municipiul Timisoara
- Limita intravilan municipiul Timisoara

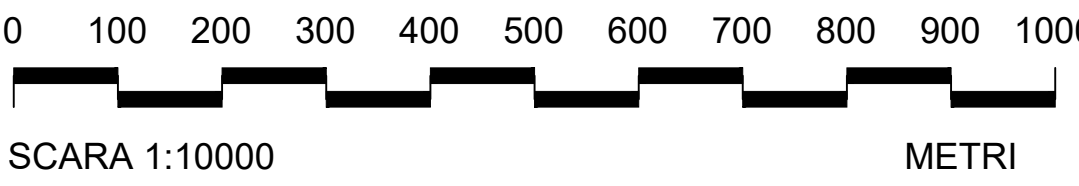


NOTA:
Pentru coordonare a se vedea planşele:
U190TM - T01, T02 si T04

Beneficiar
Municipiul Timisoara
bd. C.D. Lugoj, nr. 1, 300030 Timisoara, jud. Timiş
tel/ fax: 0256408300/0256490635
eMail: primariatm@primariatm.ro
www.primariatm.ro



Asociati contract
s.c. planwerk s.r.l.
arhitectură + urbanism
str. Clemenceau 3, 400021, Cluj Napoca
0254439888, eMail: office@planwerkcluj.org
www.planwerkcluj.org
s.c. VITAMIN Architects s.r.l.
bd. 3 August 1919, nr. 6, 300092, Timisoara
tel./fax: 0256433550
www.vitamin.ro
s.c. IHS Romania s.r.l.
str. Victor Eftimiu, nr. 5-7, 010153 Bucureşti
tel./fax: 0213137475, eMail: office@ihs-romania.ro
www.ihs-romania.ro
s.c. PROIECT BIHOR s.a.
str. General Magheru, nr. 23, 410057 Oradea
tel.: 0259415627, fax: 0259415353
eMail: proiect.bihor@ndso.ro
www.proiect-bihor.ro

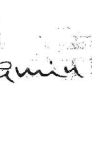

Proiectant general
s.c. planwerk s.r.l.
arhitectură + urbanism
arh. Eugen Panescu
s.c. VITAMIN Architects s.r.l.
arh. Paul Buchert
s.c. IHS Romania s.r.l.
arh. Nicolae Taralunga
s.c. PROIECT BIHOR s.a.
dir. gen. ing. Marius Coste

PLAN DE SITUATIE RELETE TERMIFICARE - 03

Proiectant de specialitate
s.c. INEFRA ROMANIA s.r.l.
ing. Elena Antim
ing. Otilia Ionescu



PLANUL URBANISTIC GENERAL 2012

T03

Nr. contract echiloz: 190 / 08.10.2010
Nr. contract proiectant: 190 / 08.10.2010
Nr. proiect: U190TM
Data: 2016
Scara: 1:10.000