



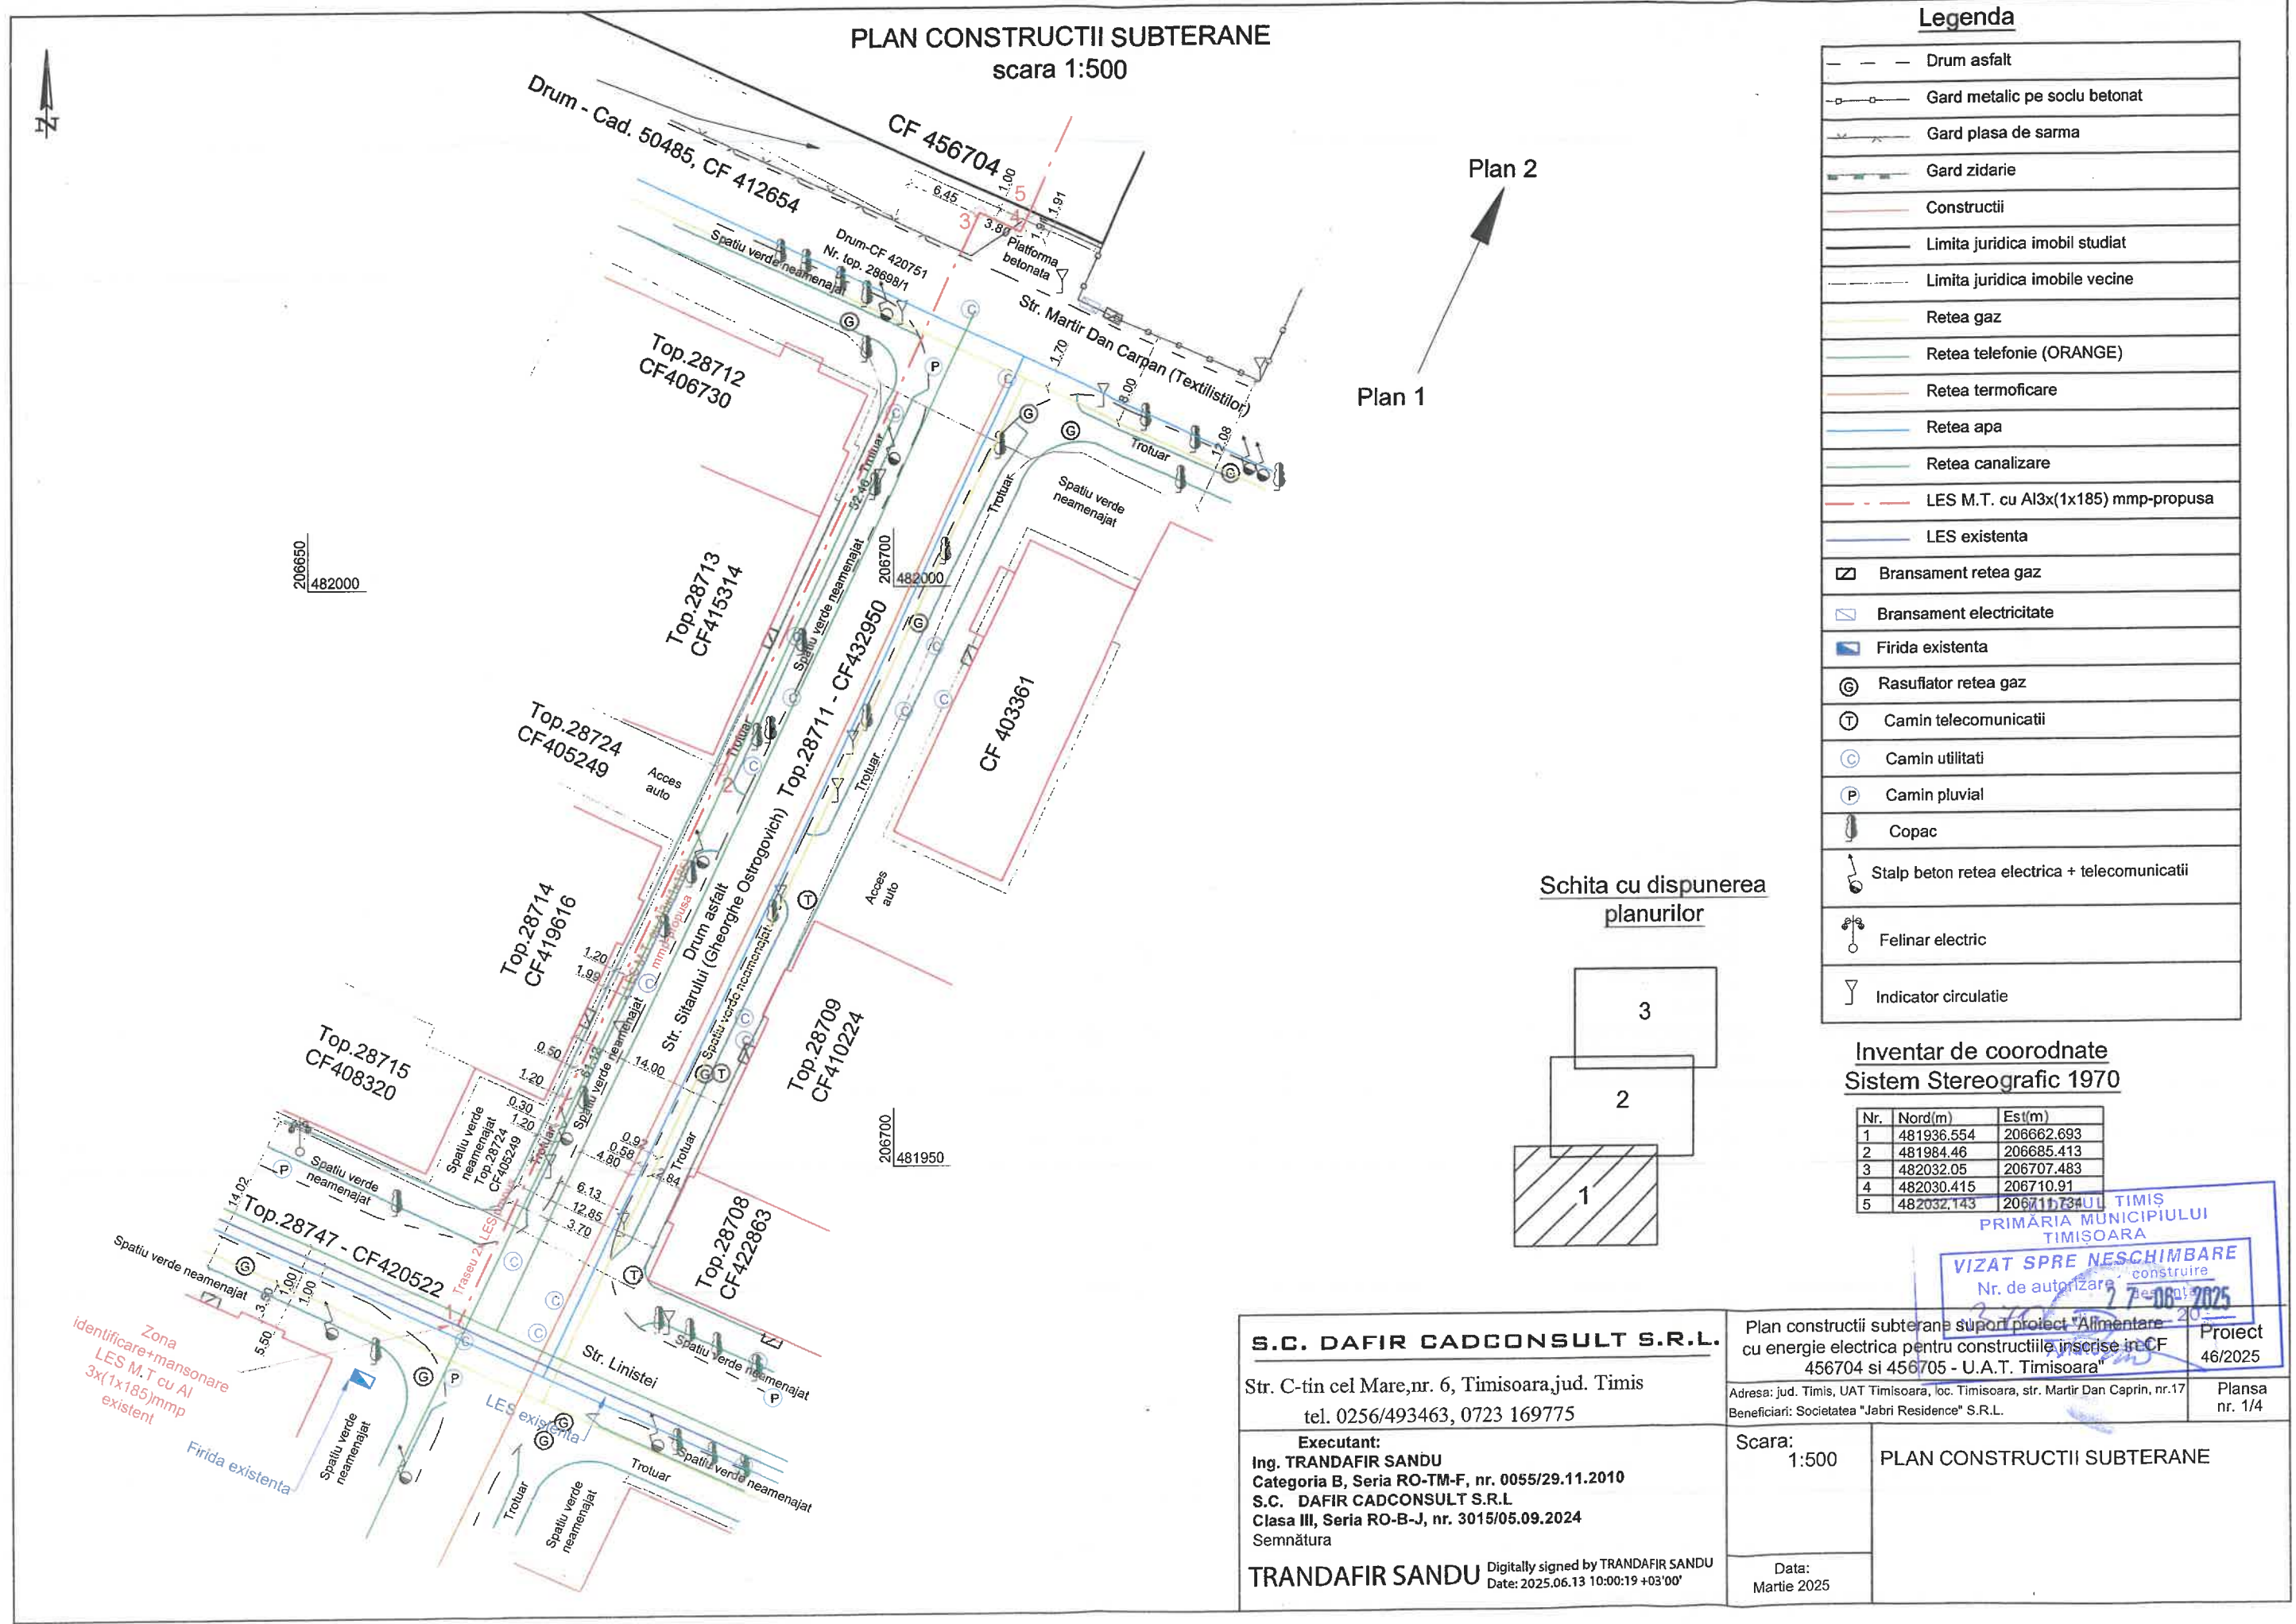

Legenda

---	Drum asfalt
-o-o-	Gard metalic pe soclu betonat
-x-x-	Gard plasa de sarma
-x-x-	Gard zidarie
---	Constructii
---	Limita juridica imobil studiat
---	Limita juridica imobile vecine
---	Retea gaz
---	Retea telefonie (ORANGE)
---	Retea termoficare
---	Retea apa
---	Retea canalizare
---	LES M.T. cu Al3x(1x185) mmp-propusa
---	LES existenta
☑	Bransament retea gaz
☑	Bransament electricitate
☑	Firida existenta
⊙	Rasufiator retea gaz
⊙	Camin telecomunicatii
⊙	Camin utilitati
⊙	Camin pluvial
⊙	Copac
⊙	Stalp beton retea electrica + telecomunicatii
⊙	Felinar electric
⊙	Indicator circulatie

Schita cu dispunerea planurilor

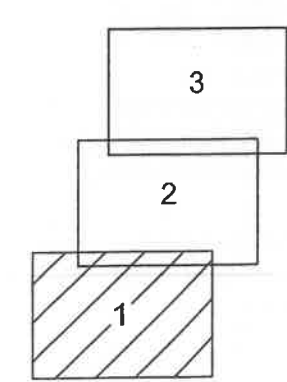

Inventar de coordonate
Sistem Stereografic 1970

Nr.	Nord(m)	Est(m)
1	481936.554	206662.693
2	481984.46	206685.413
3	482032.05	206707.483
4	482030.415	206710.91
5	482032.143	206711.734

PRIMĂRIA MUNICIPIULUI
TIMISOARA
VIZAT SPRE NESCHIMBARE
Nr. de autorizare: 27-06-2025

S.C. DAFIR CADCONSULT S.R.L. Str. C-tin cel Mare, nr. 6, Timisoara, jud. Timis tel. 0256/493463, 0723 169775		Plan constructii subterane suport proiect "Alimentare cu energie electrica pentru constructiile inscise in CF 456704 si 456705 - U.A.T. Timisoara"	
Executant: Ing. TRANDAFIR SANDU Categorie B, Seria RO-TM-F, nr. 0055/29.11.2010 S.C. DAFIR CADCONSULT S.R.L. Clasa III, Seria RO-B-J, nr. 3015/05.09.2024 Semnătura		Scara: 1:500	Proiect 46/2025
TRANDAFIR SANDU Digitally signed by TRANDAFIR SANDU Date: 2025.06.13 10:00:19 +03'00'		Data: Martie 2025	Plansa nr. 1/4