


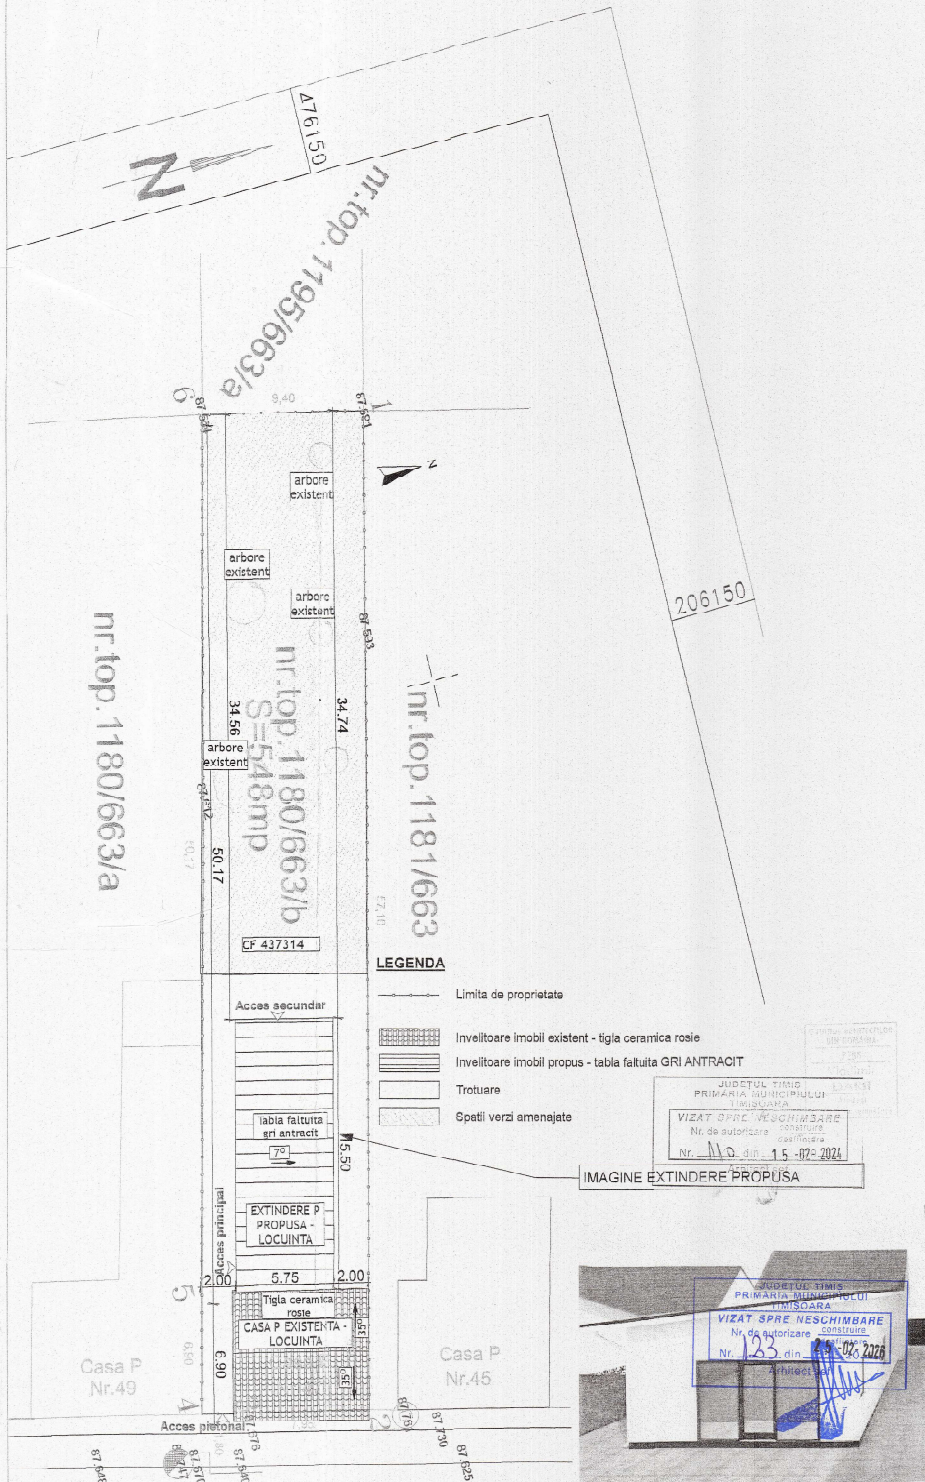

STR. W. SHAKESPEARE

Indici urbanistici propusi:

CF 437314 Nr. Top 1180/663/b

Suprafata teren	- 548mp
Szona vedre	- 305.76mp
Suprafata construita existenta	- 54.85mp
Suprafata construita propusa	- 89.12mp
Suprafata construita totala	- 143.9mp
Suprafata construita desf.	- 143.9mp
POTexistent	10%
POTpropus	26.25%
CUTexistent	0.10
CUTpropus	0.262

GOINA DORINA
Digitally signed by
GOINA DORINA,
Date: 2024.02.20
14:20:00 +02'00'



Exist				Report nr.
Verificator				Referat nr.
Verificator/				
expert	Nume	Semnatura	Cerinta	Referat / Experienta / Data
PROIECTANT: SCDARIS PROIECT SRL dorisproiect@gmail.com www.facebook.com/darisproiect tel. 0770 402 530 "DARIU VLADIMIR BIRCU INDIVIDUAL DE ARHITECTURA" str. Ion Alecsandru nr. 20, Timisoara				
TITLU PROIECT: EXTINDERE IN REGIM P LA CASA P EXISTENTA Amplasament: Loc. Timisoara, str. W. Shakespeare, nr. 47, CF 437314, jud. Timis				
Specificatie	Nume	Semnatura	Scara	Beneficiar
Sol proiect	srn. IARAI Vladimir		1:200	
Proiectat	srn. DARIU Vladimir		DATA:	
Desenat	srn. DARIU Vladimir		01/ 2024	
Plan de situatie propus				FAZA: D.T.A.G. Nr. plan 142/2024 A.05