


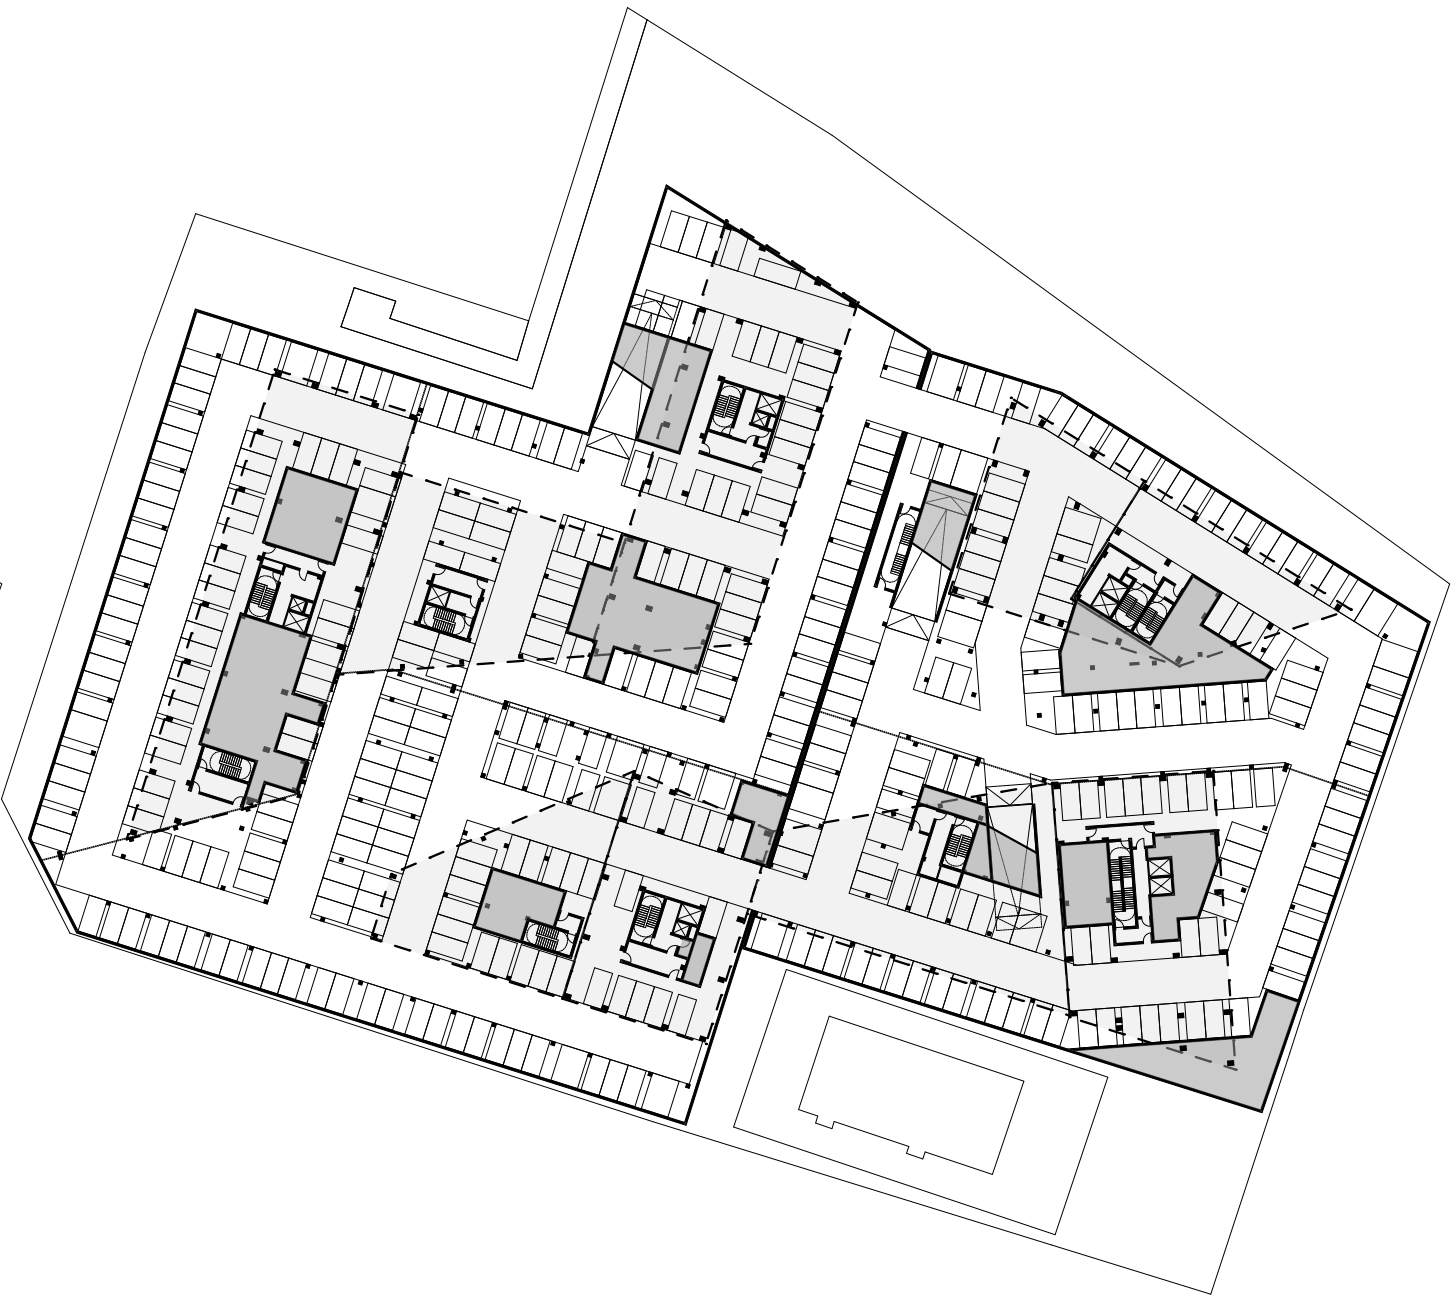

PLAN SUBSOL 1: 384 locuri de parcare



PLAN SUBSOL 2: 396 locuri de parcare

- LEGENDA
- CONTUR SUPRASTRUCTURA
 - ZONA AMENAJATA PARCAJ BICICLETE
 - SPATII TEHNICE / ADAPOST ALA
 - ZONA DEEP GREEN PESTE SUBSOLUL 2

SPECIALIST RUR: ARH. MIRCEA CRĂCULEAC

CLT		CJT	RUR	QAR	
	S.C. ATG Studio S.R.L. Jud. TIMIS, Mun. TIMISOARA Splaiul Nistrului, nr. 1, et. 1, ap. 5 J35/1696/20.07.2011 CUI 28897810 Mobil:0748013978	DENUMIRE PROIECT: MASTERPLAN DE RESTRUCTURARE A ZONELOR CU CARACTER INDUSTRIAL, CENTRALE - ZONA MIXTA – DEZVOLTARE PROIECT IMOBILIAR MIXT INCLUZAND LOCUINTE COLECTIVE SI SERVICII (SERVICII HOTELIERE, BIROURI SI FUNCTIUNI ADMINISTRATIVE, FINANCIAR BANCARE, COMERCIALE, MEDICALE, SANATATE SI TURISM)		Proiect nr: 184/2025	
		AMPLASAMENT: Jud. Timis, Mun. Timisoara, Calea CIRCUMVALATIUNII, Nr. 35, CF 446854, CF 446853			
	SEF PROIECT:	arh. Marius Canceal	BENEFICIAR: LAZAR INVESTMENT SA		Data: Iulie 2025 Scara:
	PROIECTAT:	arh. Alexandra Martea			
DESENAT:	arh. Alexandra Martea	PLANSĂ: Plan subsol 1, Plan subsol 2		Plansa nr: P06	