


PLAN SITUATIE PROPUS

BILANTUL SUPRAFELELOR	
TEREN PENTRU CONSTRUCTII	
Suprafata totala de teren conf. CF. nr. 4033/40	1725 mp
Suprafata constructia propusa:	27.12%
Suprafata terenului propus:	27.03%
Suprafata spatiilor verzi propuse:	45.85%
Suprafata constructia desaburata:	1045.38 mp
POT / COU	27.12 % / 0.60
H max / Regim de inaltimi	9.95 m / P+1E+1E
LEGENDA	
Constructii	-----
Limita de proprietate	-----
Gard	-----
Spatii Verzi	-----
Terenuri de inchiriere	-----
Carosabii	-----

39



SERVICIU CU ACCES PUBLIC DE PROXIMITATE - SPATII CU ALTA DESTINATIE (ADMINISTRATIVE, BIROURI, SEDIU DE FIRMA, CURSURI PROFESIONALE)
Beneficiari: [Redacted]
 Judetul Timis, municipiul Timisoara, aleea Vilor nr. 53

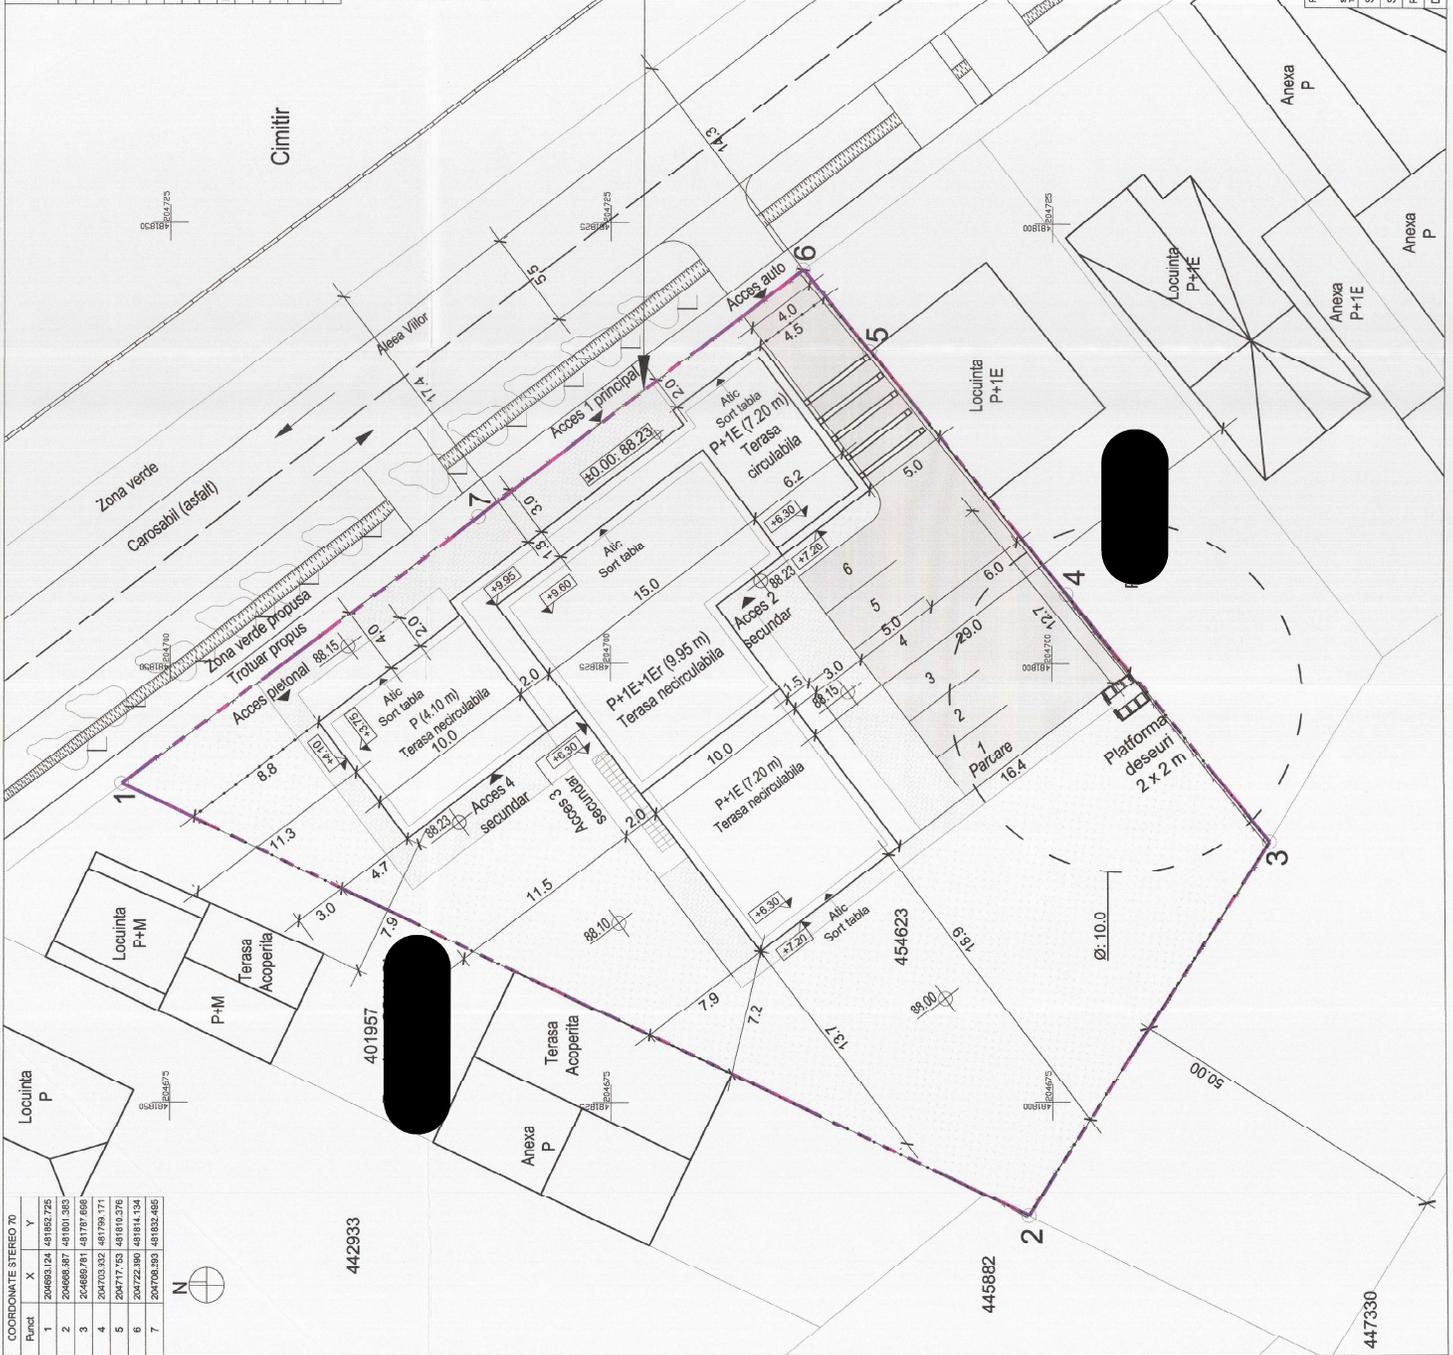

Proiectant/generat:		SIREGON	
SIREGON S.R.L., cod fiscal RO 78302, S.A.B. P. Timisoara, A.T. Timisoara, Strada "1230" nr. 42-223 Timisoara, jud. Timisoara, Romania. Tel: 0256/600000		SIREGON S.R.L. Timisoara	
Specificatie:	Nr.:	Scara:	1:500
Ser proiect:	an. -ENT Sorn	Proiectat:	an. -ENT Sorn
Domeniu:	s. art. RAUUI Danilii	Dezvoltat:	s. art. RAUUI Danilii
Beneficiari:		[Redacted]	
Denumirea proiect:		SERVICIU CU ACCES PUBLIC DE PROXIMITATE - SPATII CU ALTA DESTINATIE (ADMINISTRATIVE, BIROURI, SEDIU DE FIRMA, CURSURI PROFESIONALE, ETC.)	
Judetul Timis, municipiul Timisoara, Aleea Vilor, nr. 53		Judetul Timis, municipiul Timisoara, Aleea Vilor, nr. 53	
N. planșă: AC		N. planșă: AC	

Punct	X	Y
1	204693.124	481862.725
2	204689.87	481801.353
3	204690.781	481779.695
4	204703.032	481799.171
5	204717.53	481810.276
6	204722.390	481814.134
7	204708.393	481832.455



442933

445882

447330