

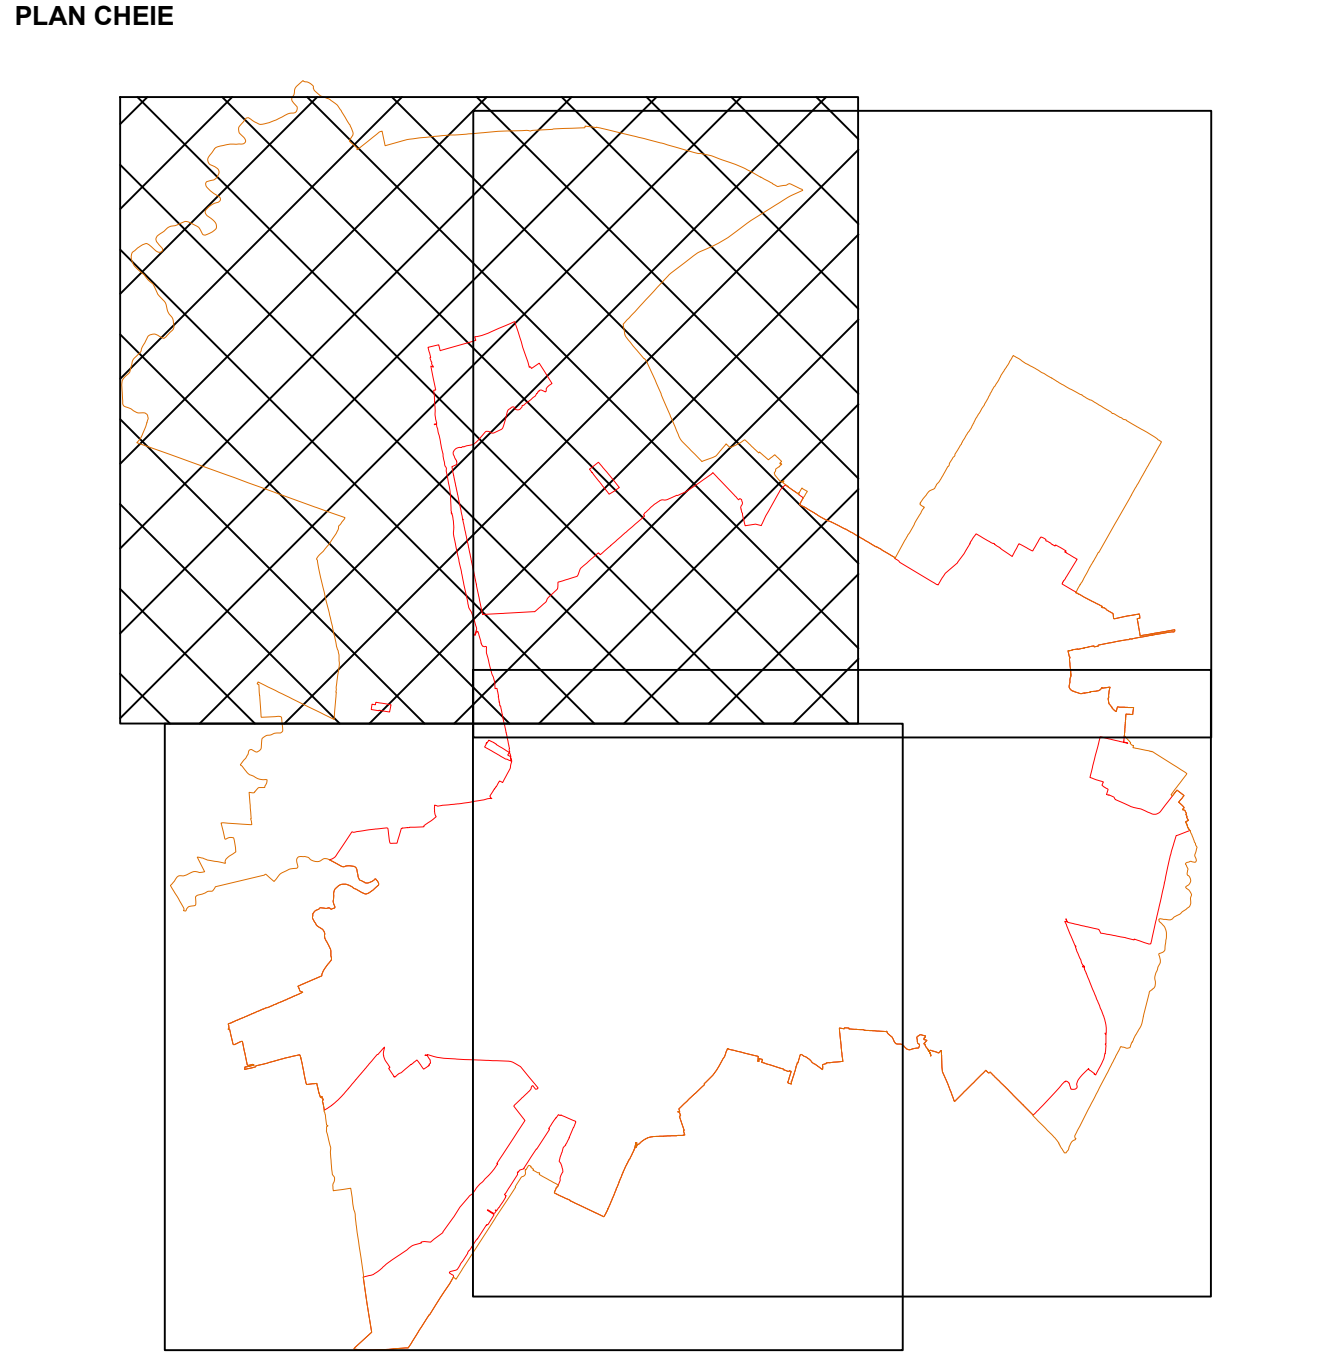


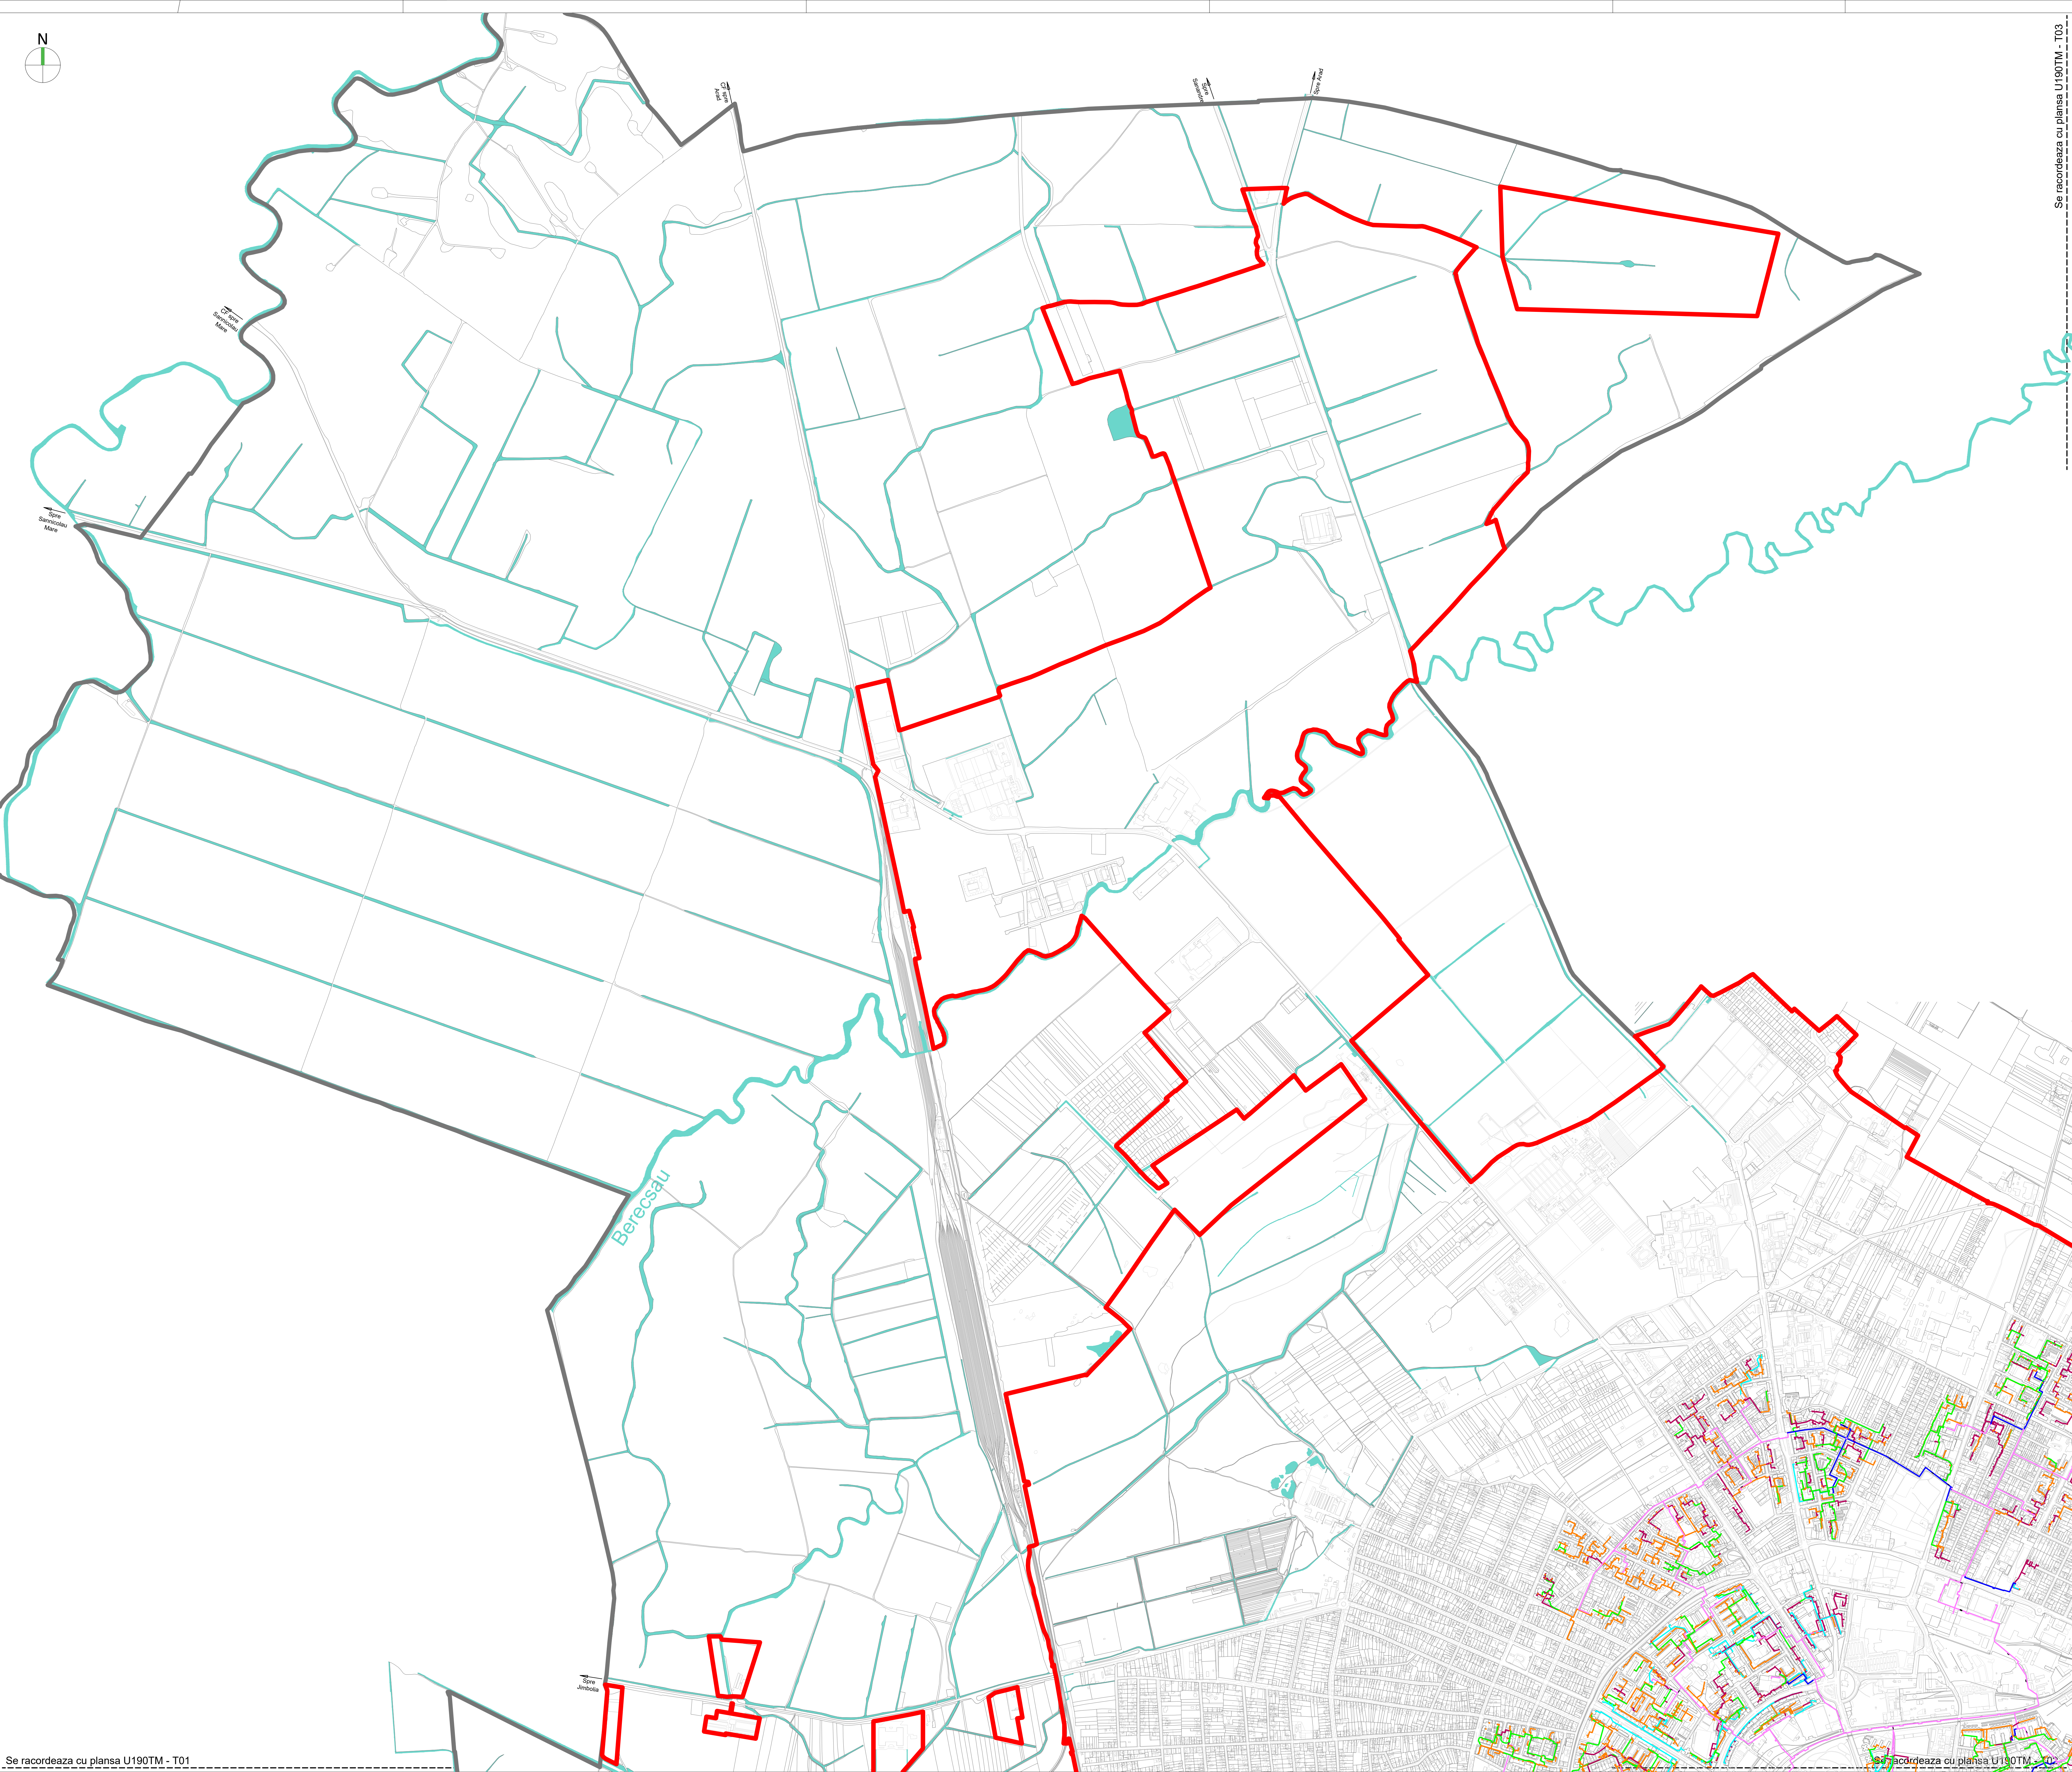

LEGENDA

- Retea termica primara aeriana si subterana
- Retea termica primara subterana in curs de executie
- Retea termica secundara clasica
- Retea termica secundara preizolata
- Retea recirculare apa calda menajera
- Retea apa rece hidrofor
- Retea evacuare zgura si cenusa
- Retea apa industriala
- Limita extravilan municipiului Timisoara
- Limita intravilan municipiului Timisoara

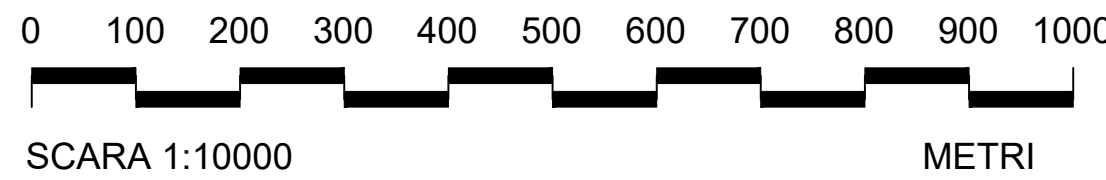

NOTA:
Pentru coordonare a se vedea planşele:
U190TM - T01, T02 si T03

Beneficiar Municipiul Timisoara
bd. C.D. Lugoj, nr. 1, 300030 Timisoara, jud. Timiş
tel./ fax: 0256408300/0256490635
eMail: primariatm@primariatm.ro
www.primariatm.ro

Asociați contract
s.c. planwerk s.r.l.
arhitectură + urbanism
str. Clemenceau 3, 400021, Cluj Napoca
0254439888, eMail: office@planwerkcluj.org
www.planwerkcluj.org
s.c. VITAMIN Architects s.r.l.
bd. 3 August 1919, nr. 6, 300092, Timisoara
tel./fax: 0256433550
www.vitamin.ro
s.c. IHS Romania s.r.l.
str. Victor Elftimiu, nr. 5-7, 010153 București
tel./fax: 0213137475, eMail: office@ihs-romania.ro
www.ihs-romania.ro
s.c. PROIECT BIHOR s.a.
str. General Magheru, nr. 23, 410057 Oradea
tel.: 0259415627, fax: 0259415353
eMail: proiect.bihor@ndsoar.ro
www.proiect-bihor.ro

Proiectant general
s.c. planwerk s.r.l. arh. Eugen Panescu
arhitectură + urbanism
s.c. VITAMIN Architects s.r.l. arh. Paul Buchert
s.c. IHS Romania s.r.l. arh. Nicolae Taralunga
s.c. PROIECT BIHOR s.a. dir. gen. ing. Marius Coste

PLAN DE SITUATIE REțele TERMOFICARE - 04

Proiectant de specialitate **s.c. INFRA PLAN s.r.l.**
ing. Dan Raula
ing. Cristian Manda
Infra Plan
Str. George Bacovia, Nr. 40, Sector 4, Bucuresti
Tel: +40 212 372 207 / +40 212 710 506
Fax: +40 212 372 207
Mail: office@infra-plan.ro
www.infra-plan.ro

PLANUL URBANISTIC GENERAL 2012 **T04**

Nr. contract echilibrator:	Nr. contract proiectant:	Nr. proiect:	Data:	Scara:
190 / 08.10.2010	190 / 08.10.2010	U190TM	2016	1:10.000