


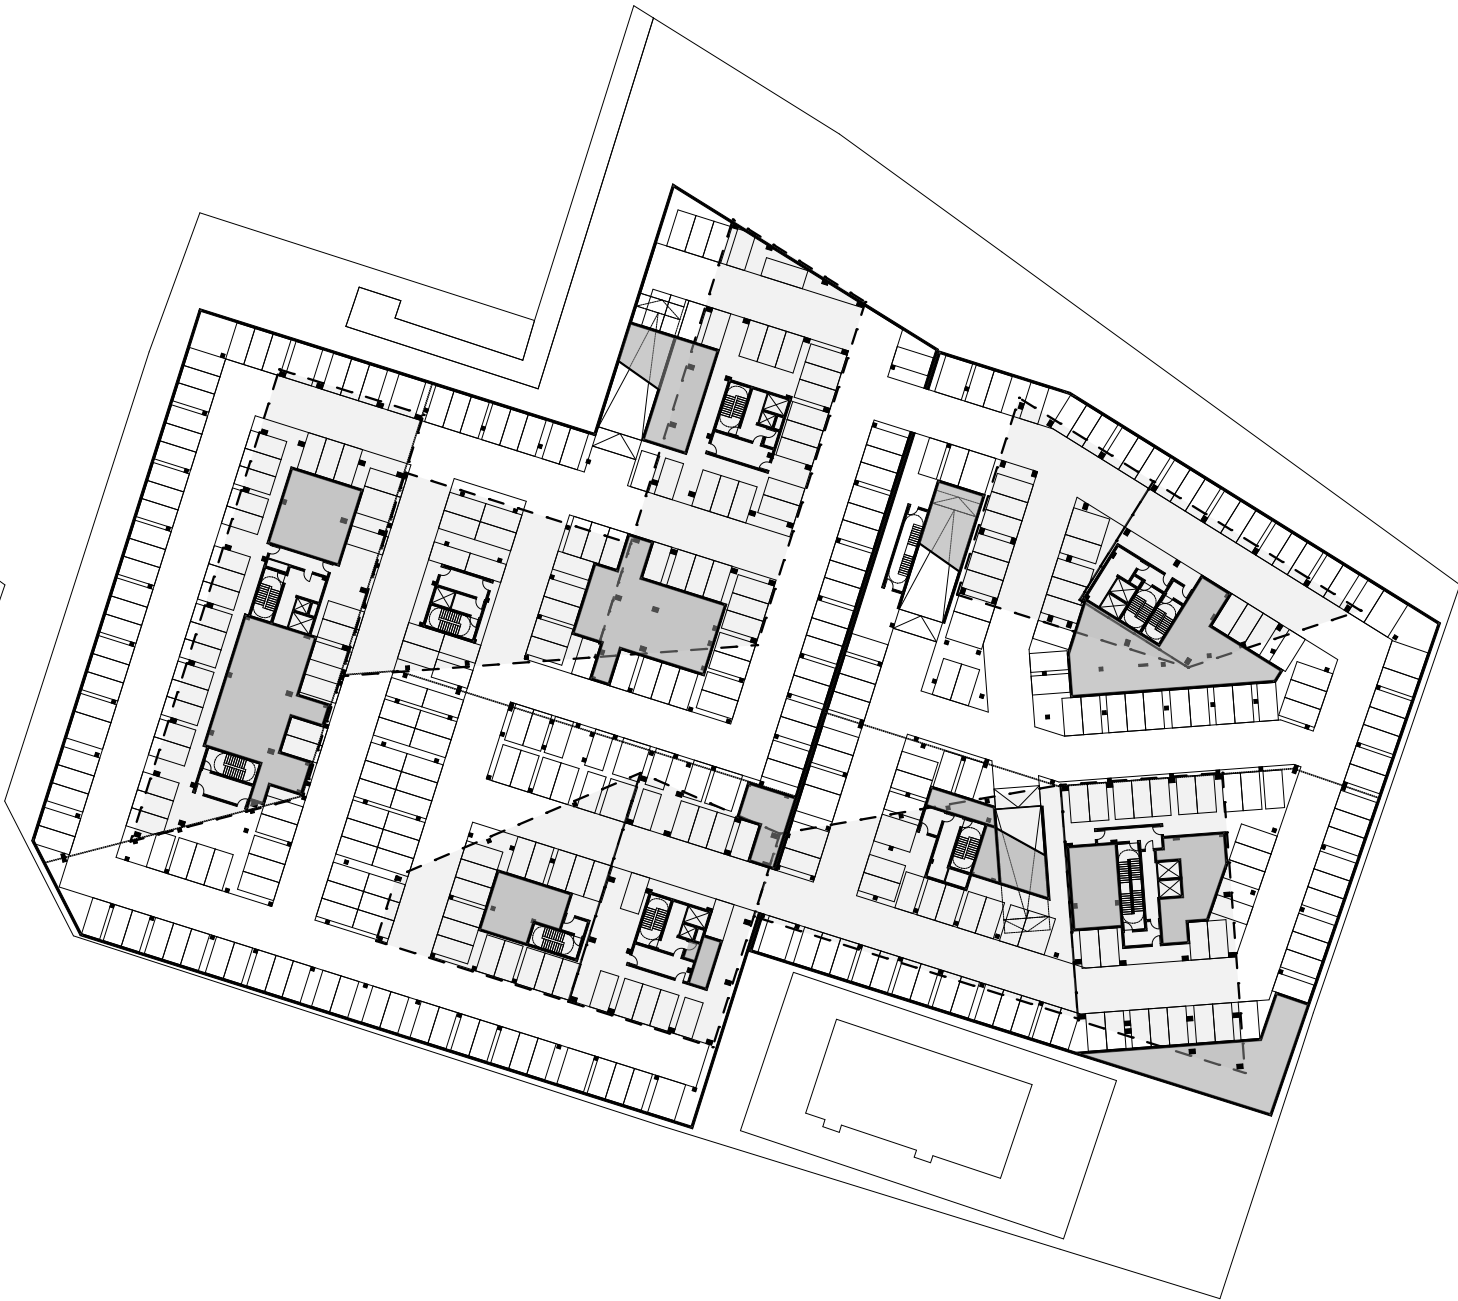

PLAN SUBSOL 1: 384 locuri de parcare



PLAN SUBSOL 2: 396 locuri de parcare

- LEGENDA
- CONTUR SUPRASTRUCTURA
 - ZONA AMENAJATA PARCAJ BICICLETE
 - SPATII TEHNICE / ADAPOST ALA
 - ZONA DEEP GREEN PESTE SUBSOLUL 2