


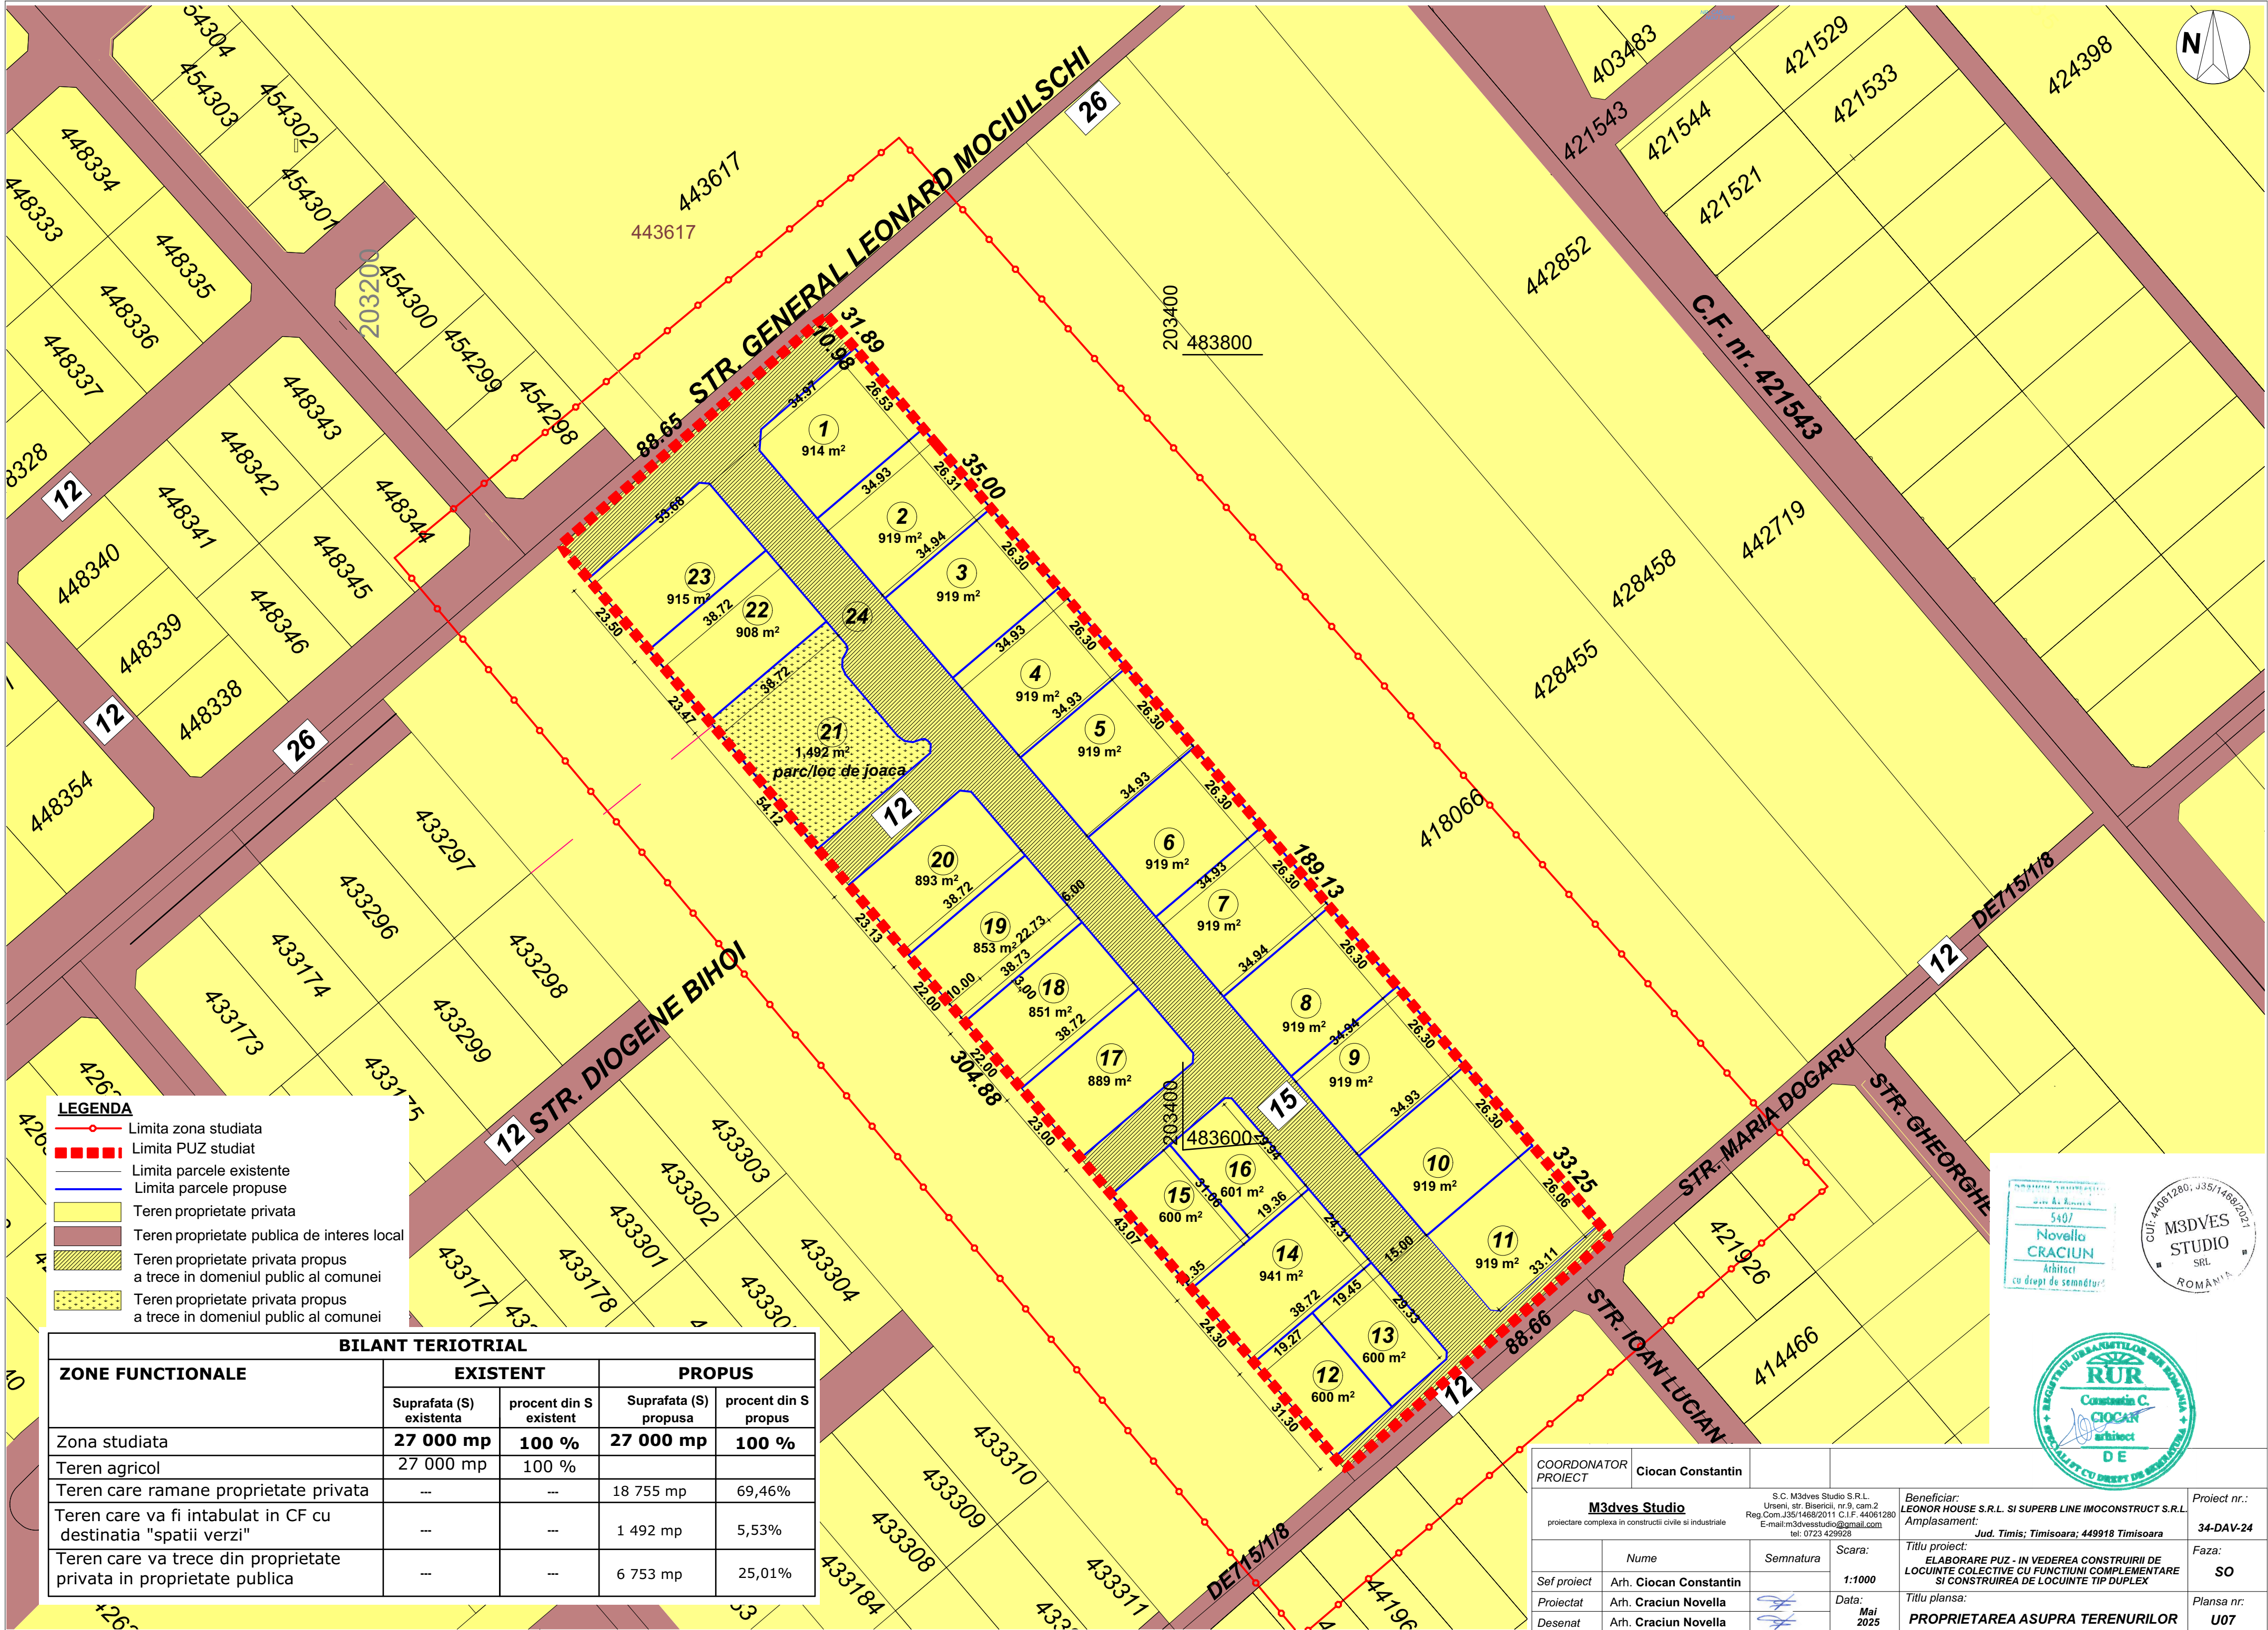

LEGENDA

- Limita zona studiata
- Limita PUZ studiat
- Limita parcele existente
- Limita parcele propuse
- Teretn proprietate privata
- Teretn proprietate publica de interes local
- Teretn proprietate privata propus a trece in domeniul public al comunei
- Teretn proprietate privata propus a trece in domeniul public al comunei

BILANT TERIOTRIAL				
ZONE FUNCTIONALE	EXISTENT		PROPOS	
	Suprafata (S) existenta	procent din S existent	Suprafata (S) propusa	procent din S propus
Zona studiata	27 000 mp	100 %	27 000 mp	100 %
Teretn agricol	27 000 mp	100 %		
Teretn care ramane proprietate privata	---	---	18 755 mp	69,46%
Teretn care va fi intabulat in CF cu destinatia "spatii verzi"	---	---	1 492 mp	5,53%
Teretn care va trece din proprietate privata in proprietate publica	---	---	6 753 mp	25,01%

PROIECT DE AMPLASAMENT

5407

Novella CRACIUN

Arhitect

cu drept de semnatura

CUI: 44061280, J35/1468/2021

M3DVES STUDIO

SRL

ROMANIA

REGISTRUL UNOR ARHITECTI DIN ROMANIA

RUR

Constantin C. CIOCAN

Arhitect

DE

COORDONATOR PROIECT		Ciocan Constantin		
M3dves Studio		S.C. M3dves Studio S.R.L. Urseni, str. Bisericii, nr.9, cam.2 Reg.Com.J35/1468/2011 C.I.F. 44061280 E-mail:m3dvestudio@gmail.com tel: 0723 429928		Beneficiar:
proiectare complexa in constructii civile si industriale				LEONOR HOUSE S.R.L. SI SUPERB LINE IMOCONSTRUCT S.R.L.
				Amplasament:
				Jud. Timis; Timisoara; 449918 Timisoara
				Proiect nr.:
				34-DAV-24
				Faza:
				SO
				Plansa nr:
				U07