


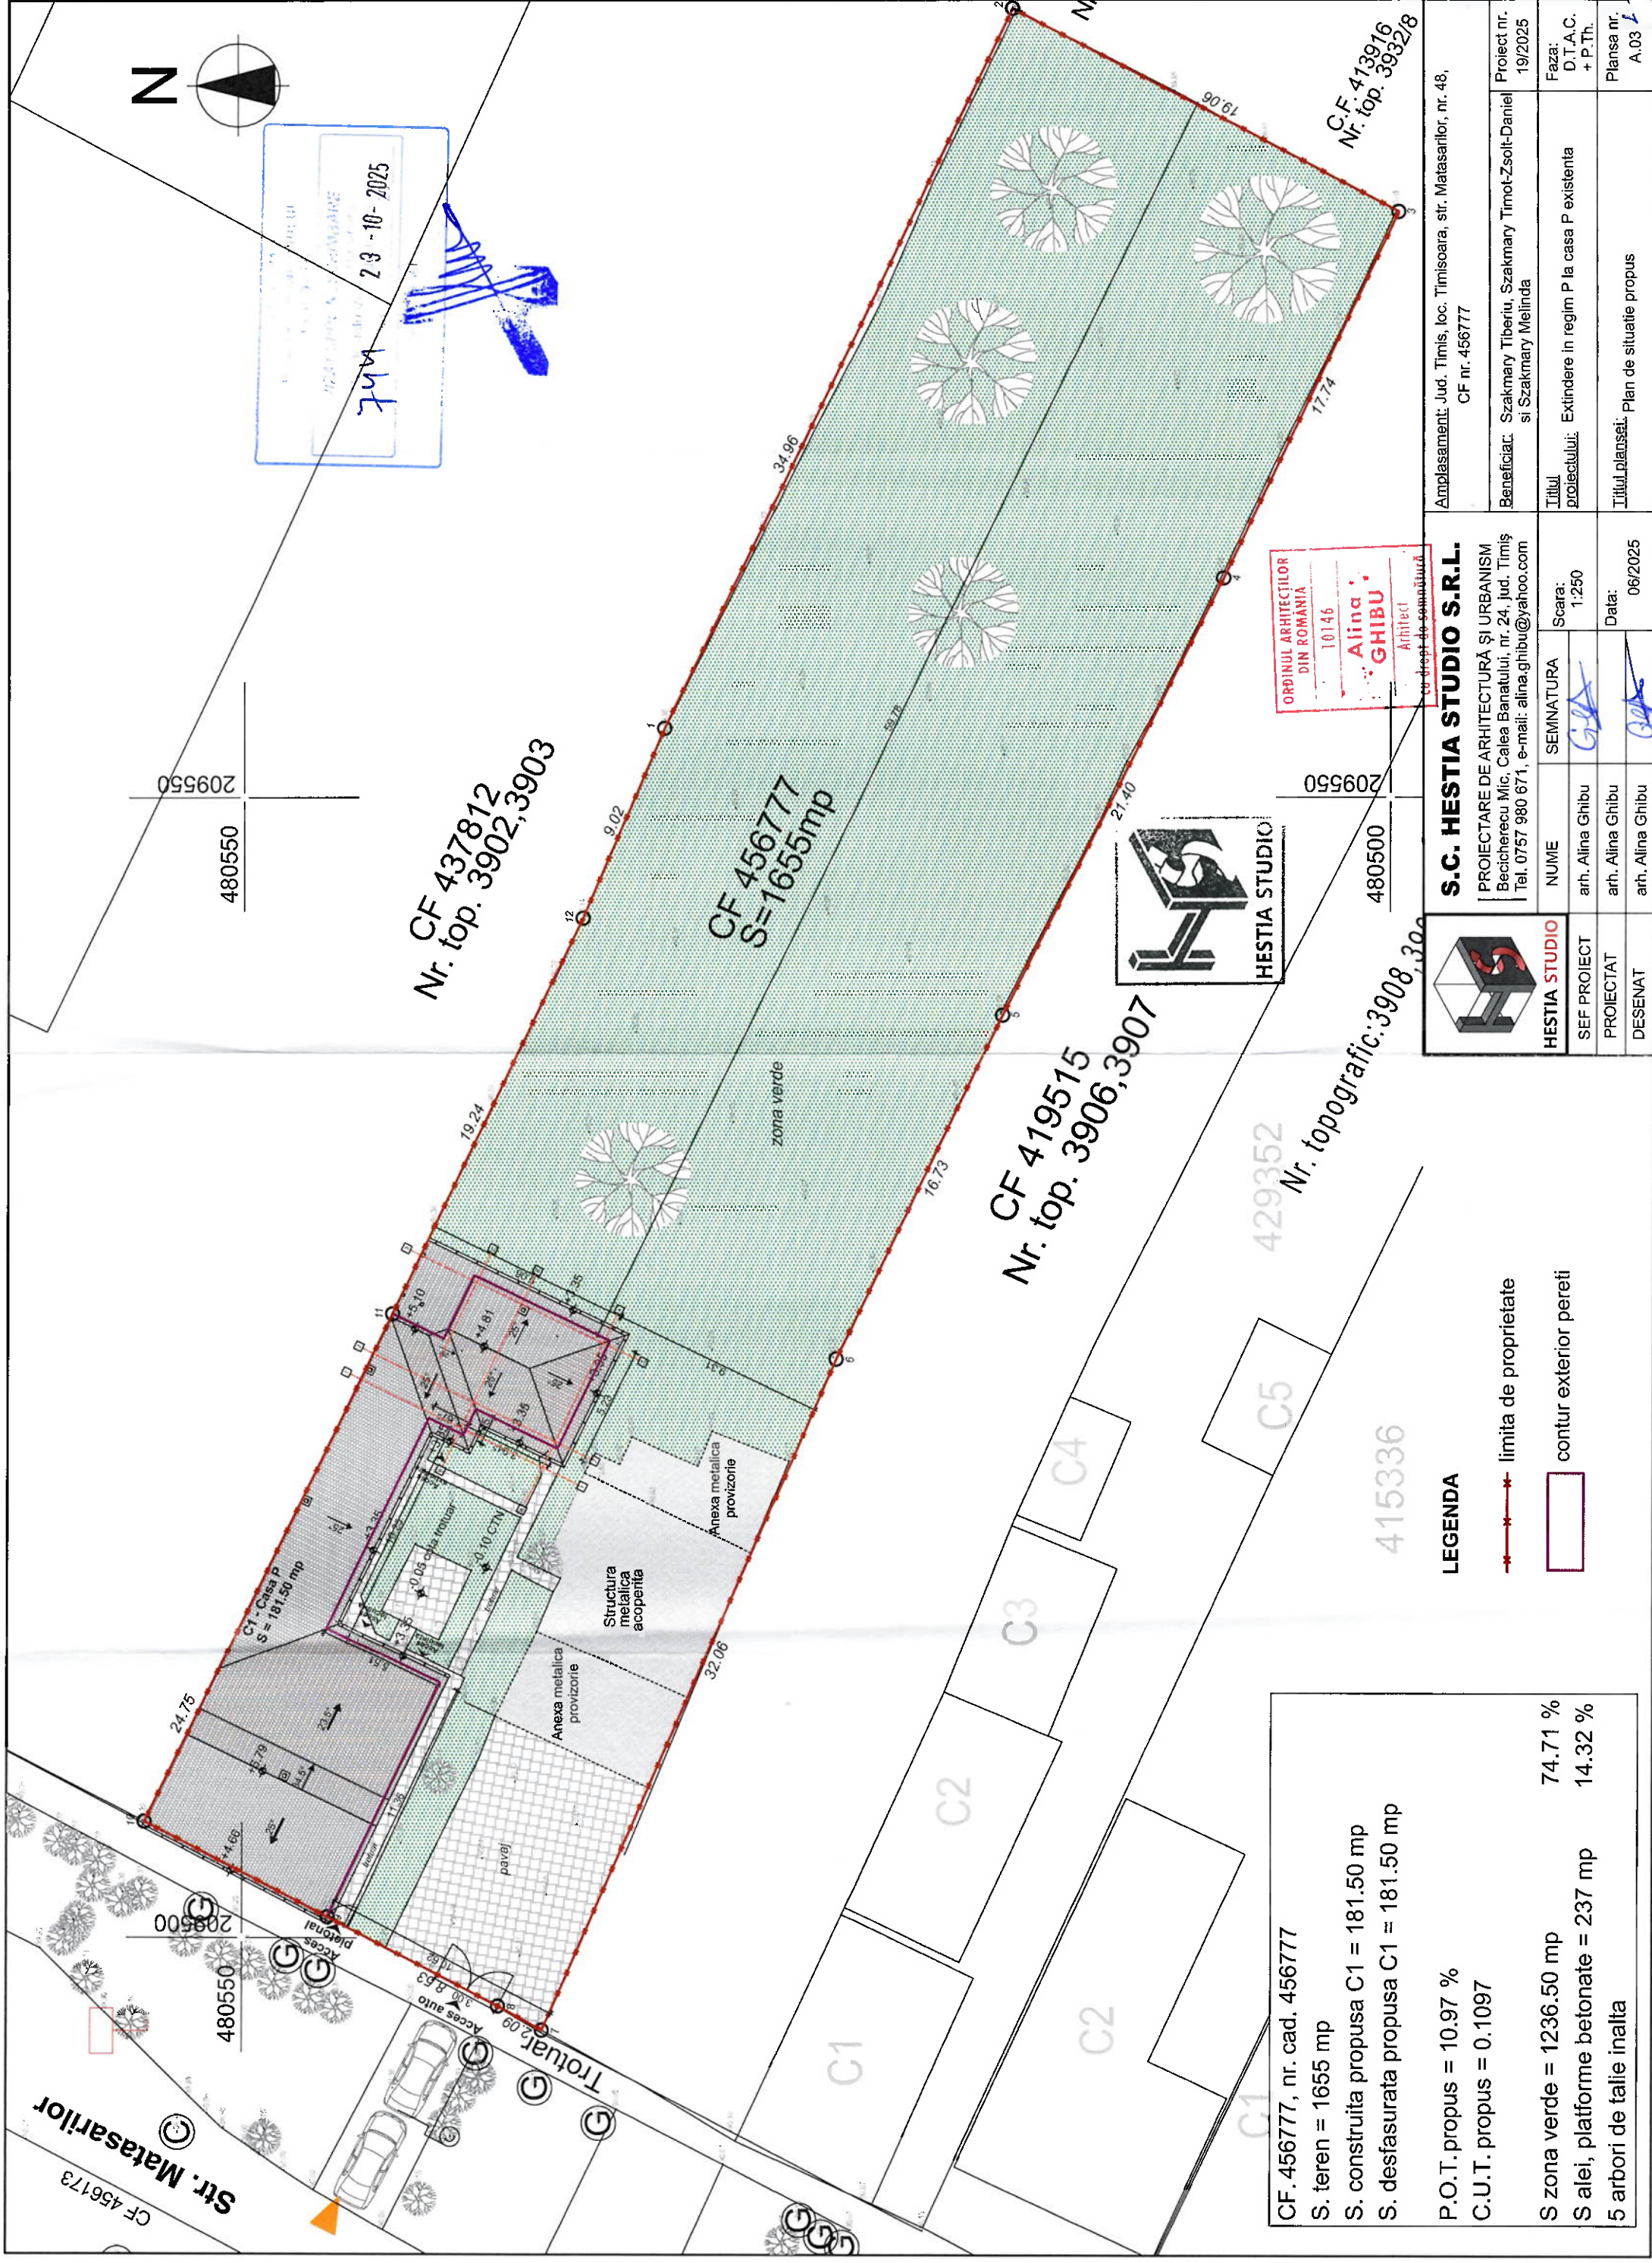

CF. 456777, nr. cad. 456777	
S. teren = 1655 mp	
S. construita propusa C1 = 181.50 mp	
S. desfasurata propusa C1 = 181.50 mp	
P.O.T. propus = 10.97 %	
C.U.T. propus = 0.1097	
S zona verde = 1236.50 mp	74.71 %
S alei, platforme betonate = 237 mp	14.32 %
5 arbori de talie inalta	

LEGENDA	
	limita de proprietate
	contur exterior pereti

HESTIA STUDIO	SEMNATURA
SEF PROIECT	arh. Alina Ghibu
PROIECTAT	arh. Alina Ghibu
DESENAT	arh. Alina Ghibu
	Scara: 1:250
	Data: 06/2025

S.C. HESTIA STUDIO S.R.L.	
PROIECTARE DE ARHITECTURĂ ȘI URBANISM Becicherecu Mic, Calea Banatului, nr. 24, jud. Timiș Tel. 0757 980 671, e-mail: alina.ghibu@yahoo.com	
Amplasament: Jud. Timis, loc. Timisoara, str. Matasariilor, nr. 48, CF nr. 456777	Proiect nr. 19/2025
Beneficiar: Szakmary Tiberiu, Szakmary Timot-Zsolt-Daniel si Szakmary Melinda	Faza: D.T.A.C. + P.Th.
Titlul proiectului: Extindere in regim P la casa P existenta	Planșa nr. A.03

