
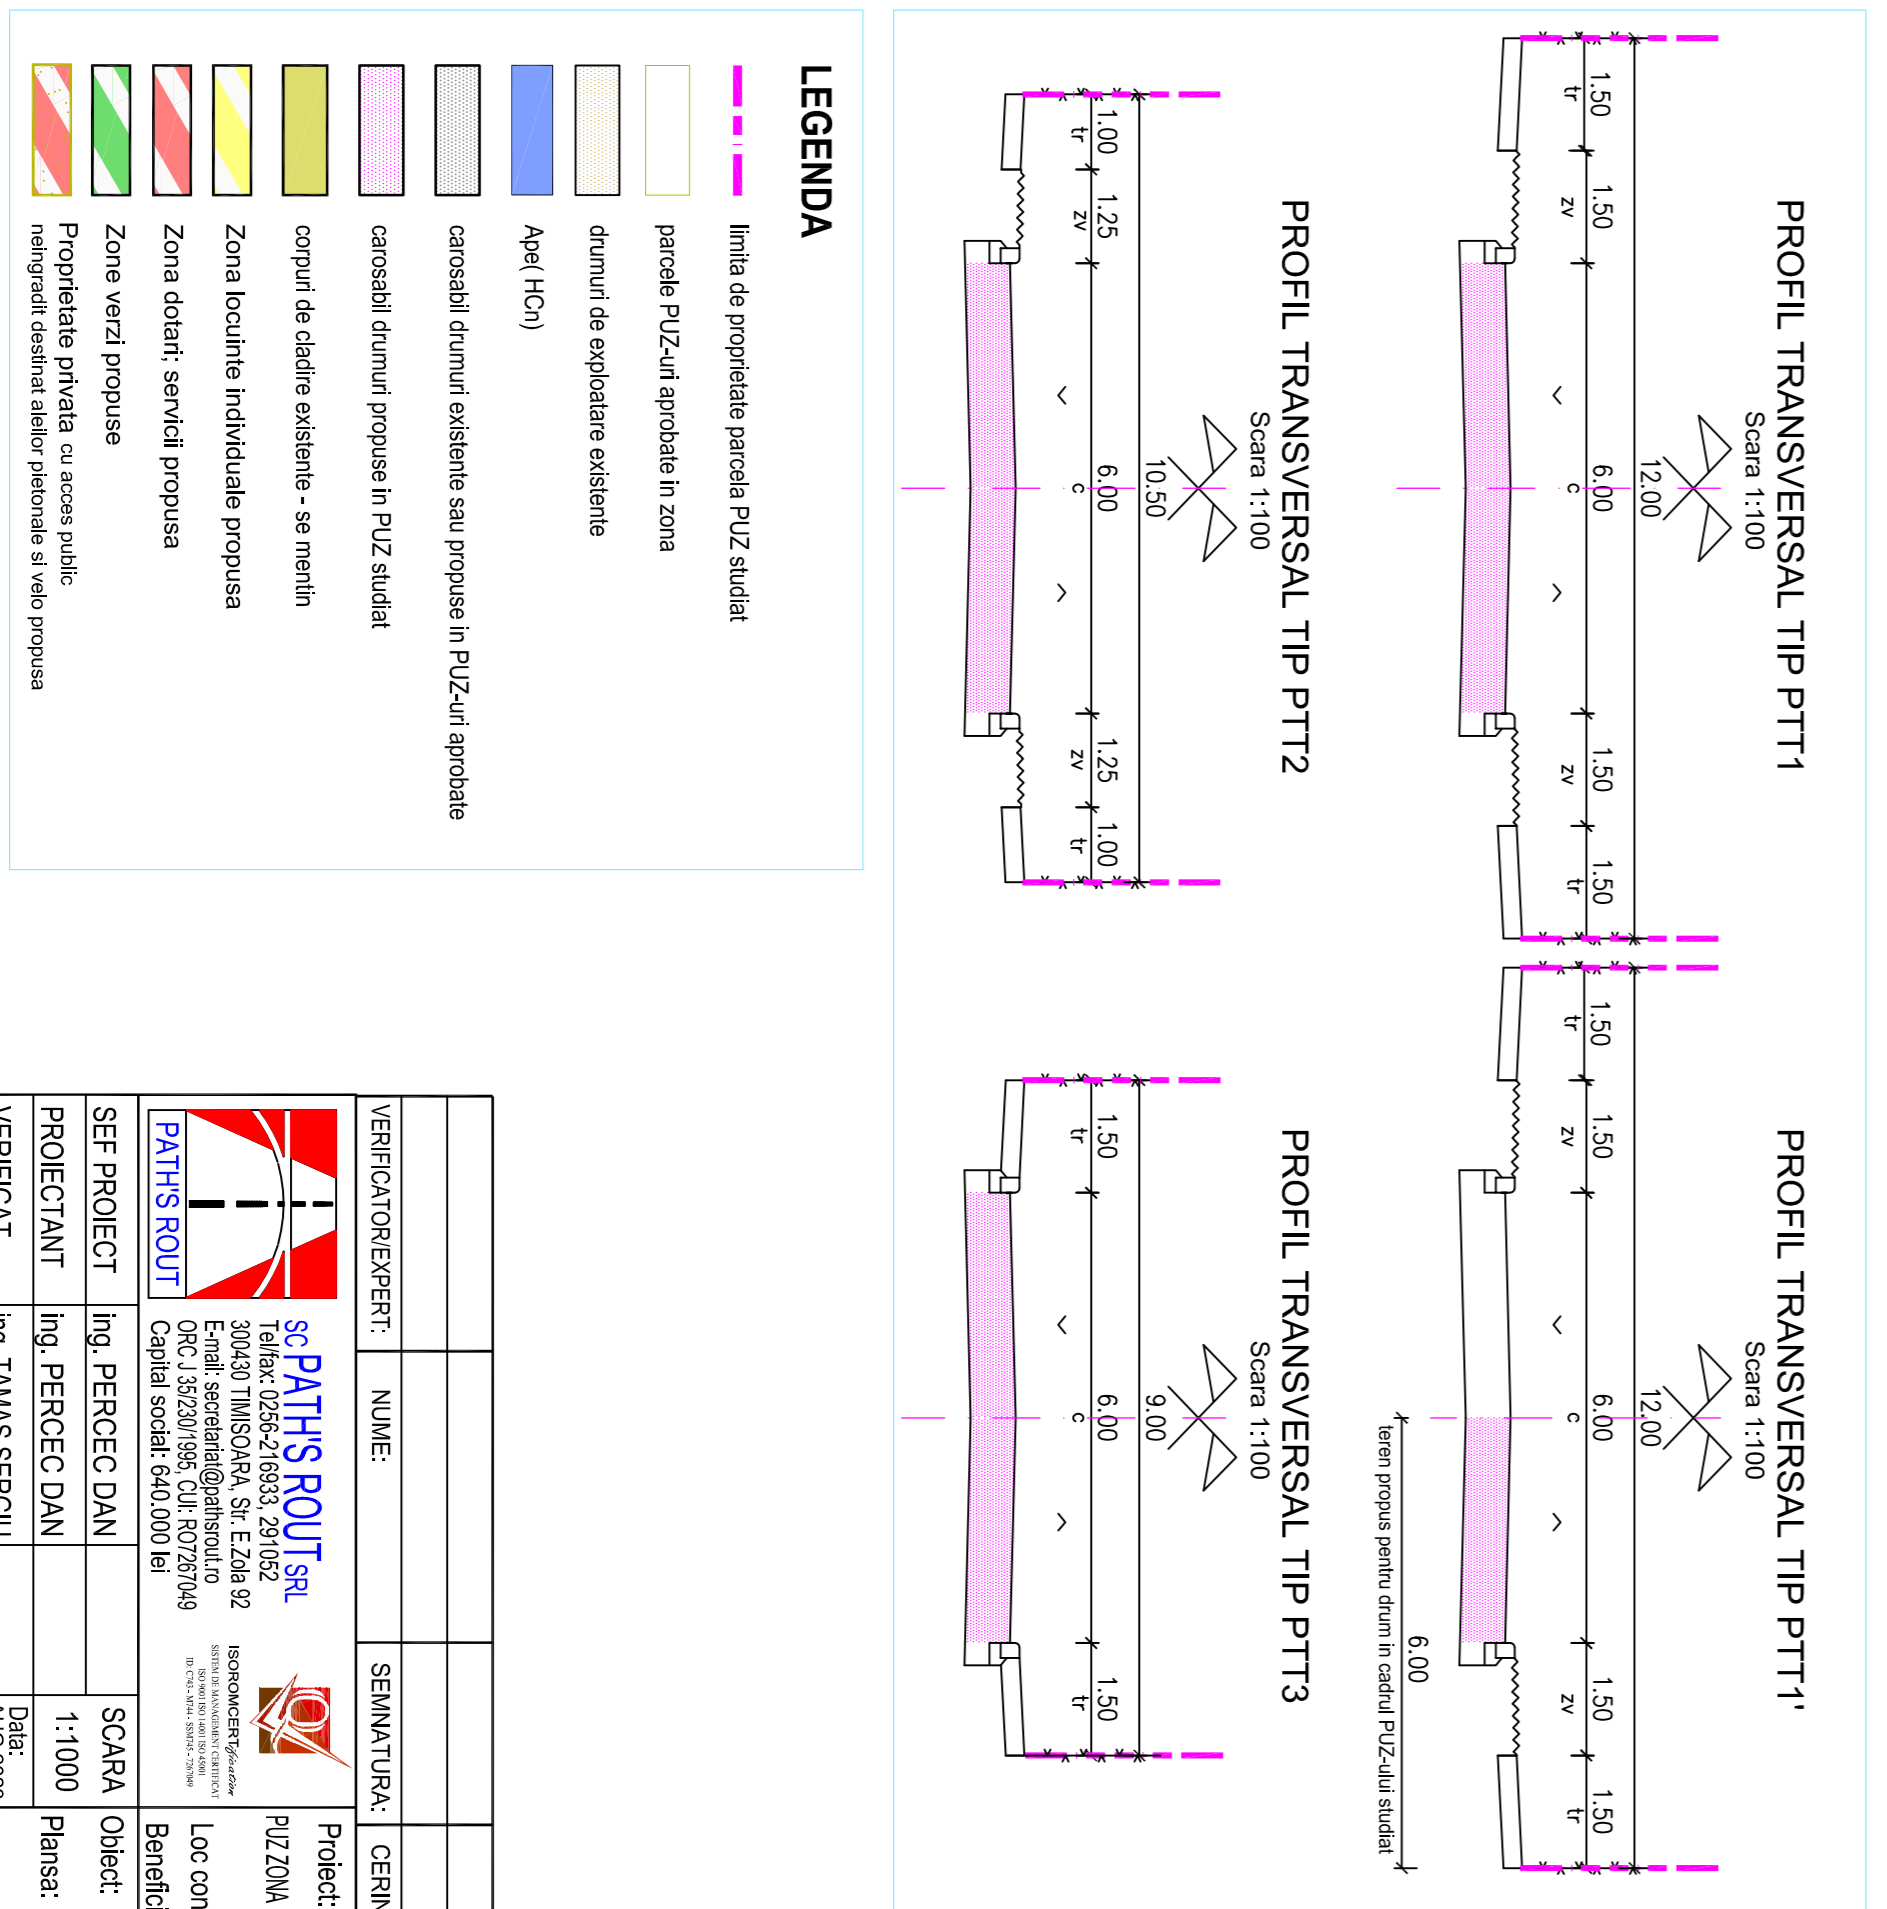


PLAN DE SITUATIE
Sc. 1:1000

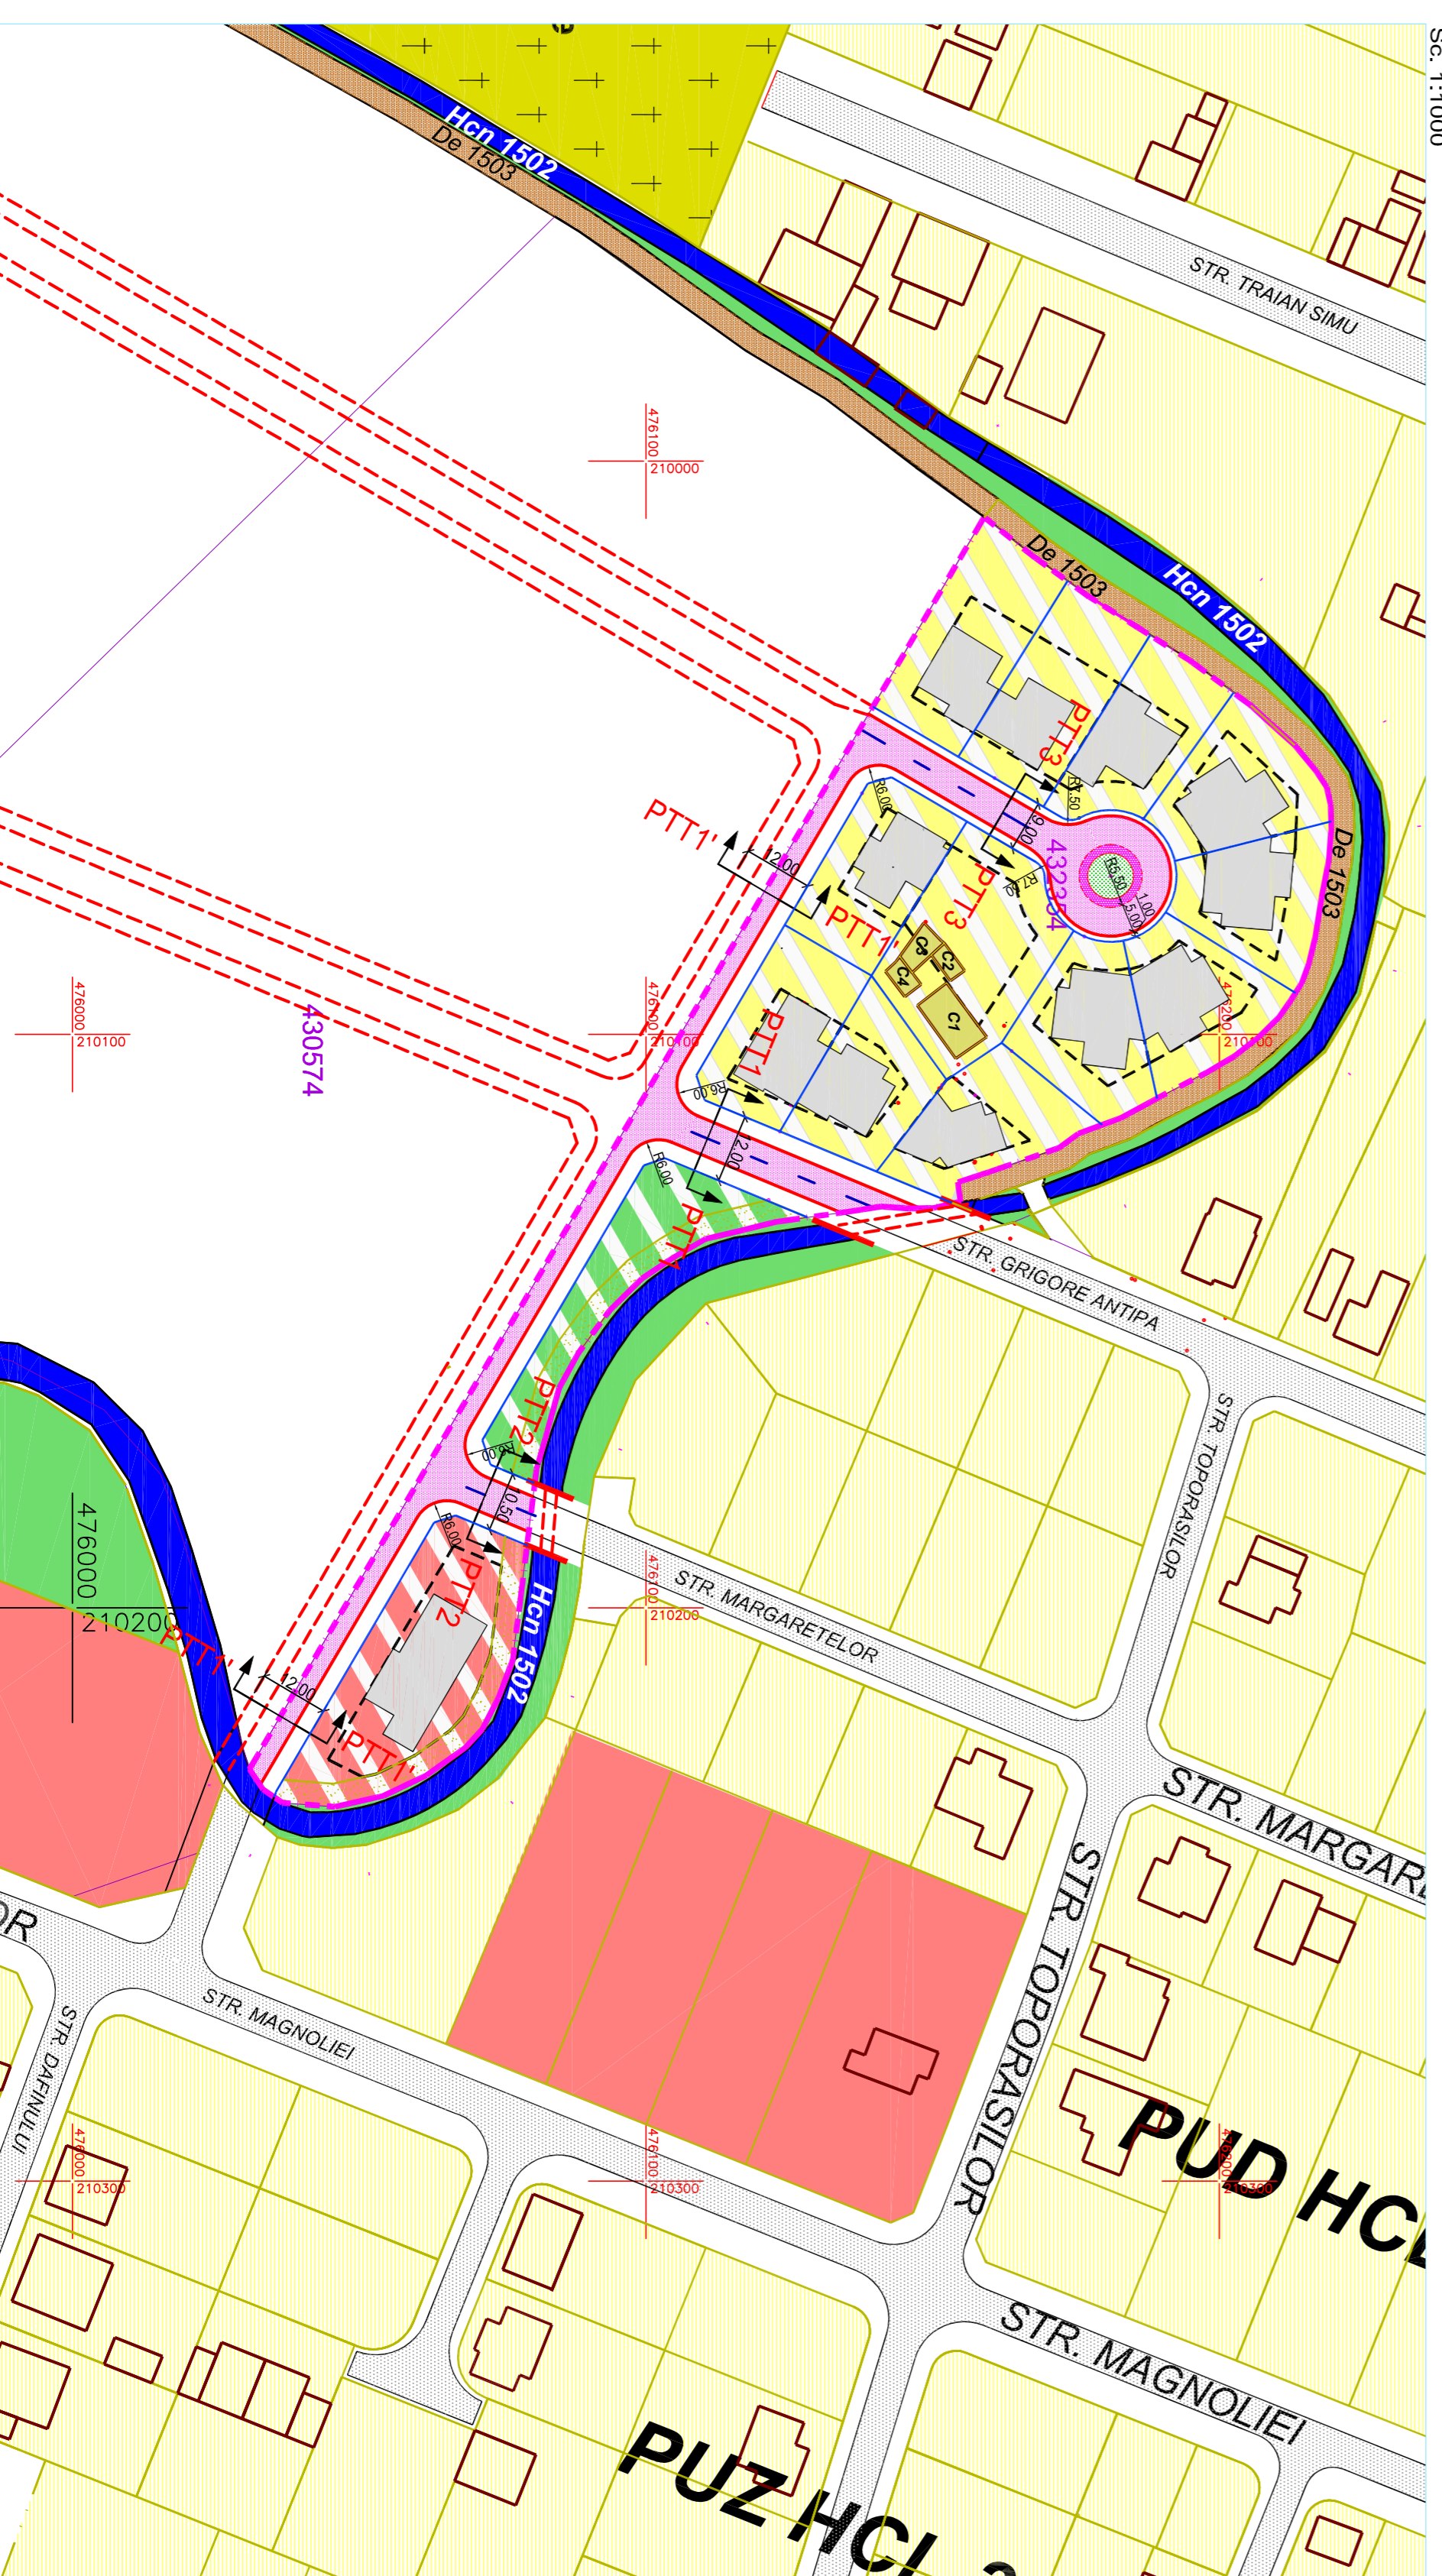

LEGENDA

- Linia de proprietate parceda PUZ studiat
- parceda PUZ-urilor aprobate in zona
- dimunur de exploatare existente
- Apel (hCh)
- carosabil drumunr existente sau propuse in PUZ-urii aprobate
- carosabil drumunr propuse in PUZ studiat
- comunr de clarie existente - se mentin
- Zona locunrte individuale propuse
- Zona dotatr servicii propuse
- Zona verzi propuse
- Proprietate privata, cu acces public
- Vegetati de semnal albeor laterale si vapo propuse

VERIFICATOR/EXPERT:	NUME:	SEMANTURA:	CERNITA:	REFERAT/EXPERTIZA NR./DATA:
VERIFICATOR/EXPERT:	NUME:	SEMANTURA:	CERNITA:	REFERAT/EXPERTIZA NR./DATA:
PROIECTANT:	Ing. PERCEC DAN	SCARA:	1:1000	Planșă: PLAN DE SITUATIE
VERIFICAT:	Ing. TAMAS SERGIU	DATA:	14.05.2023	N-planșă: 010

PROIECTANT:	Ing. PERCEC DAN	SCARA:	1:1000	Planșă: PLAN DE SITUATIE
VERIFICAT:	Ing. TAMAS SERGIU	DATA:	14.05.2023	N-planșă: 010

VERIFICATOR/EXPERT:	NUME:	SEMANTURA:	CERNITA:	REFERAT/EXPERTIZA NR./DATA:
VERIFICATOR/EXPERT:	NUME:	SEMANTURA:	CERNITA:	REFERAT/EXPERTIZA NR./DATA:
PROIECTANT:	Ing. PERCEC DAN	SCARA:	1:1000	Planșă: PLAN DE SITUATIE
VERIFICAT:	Ing. TAMAS SERGIU	DATA:	14.05.2023	N-planșă: 010