
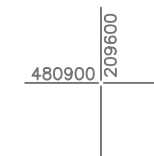
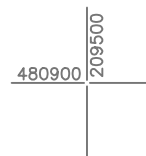


Plan de amplasament si delimitare a imobilului

Scara 1:1.000

Nr. cad/Nr. top	Nr. Cad. Nou.	Suprafata masurata a imobilului (mp)	Adresa imobilului
4542	456143	3 302	Intravilan, Loc. Timisoara, Jud. Timis
Nr. Carte funciara			Unitatea Administrativ Teritoriala (UAT)
413445			Timisoara

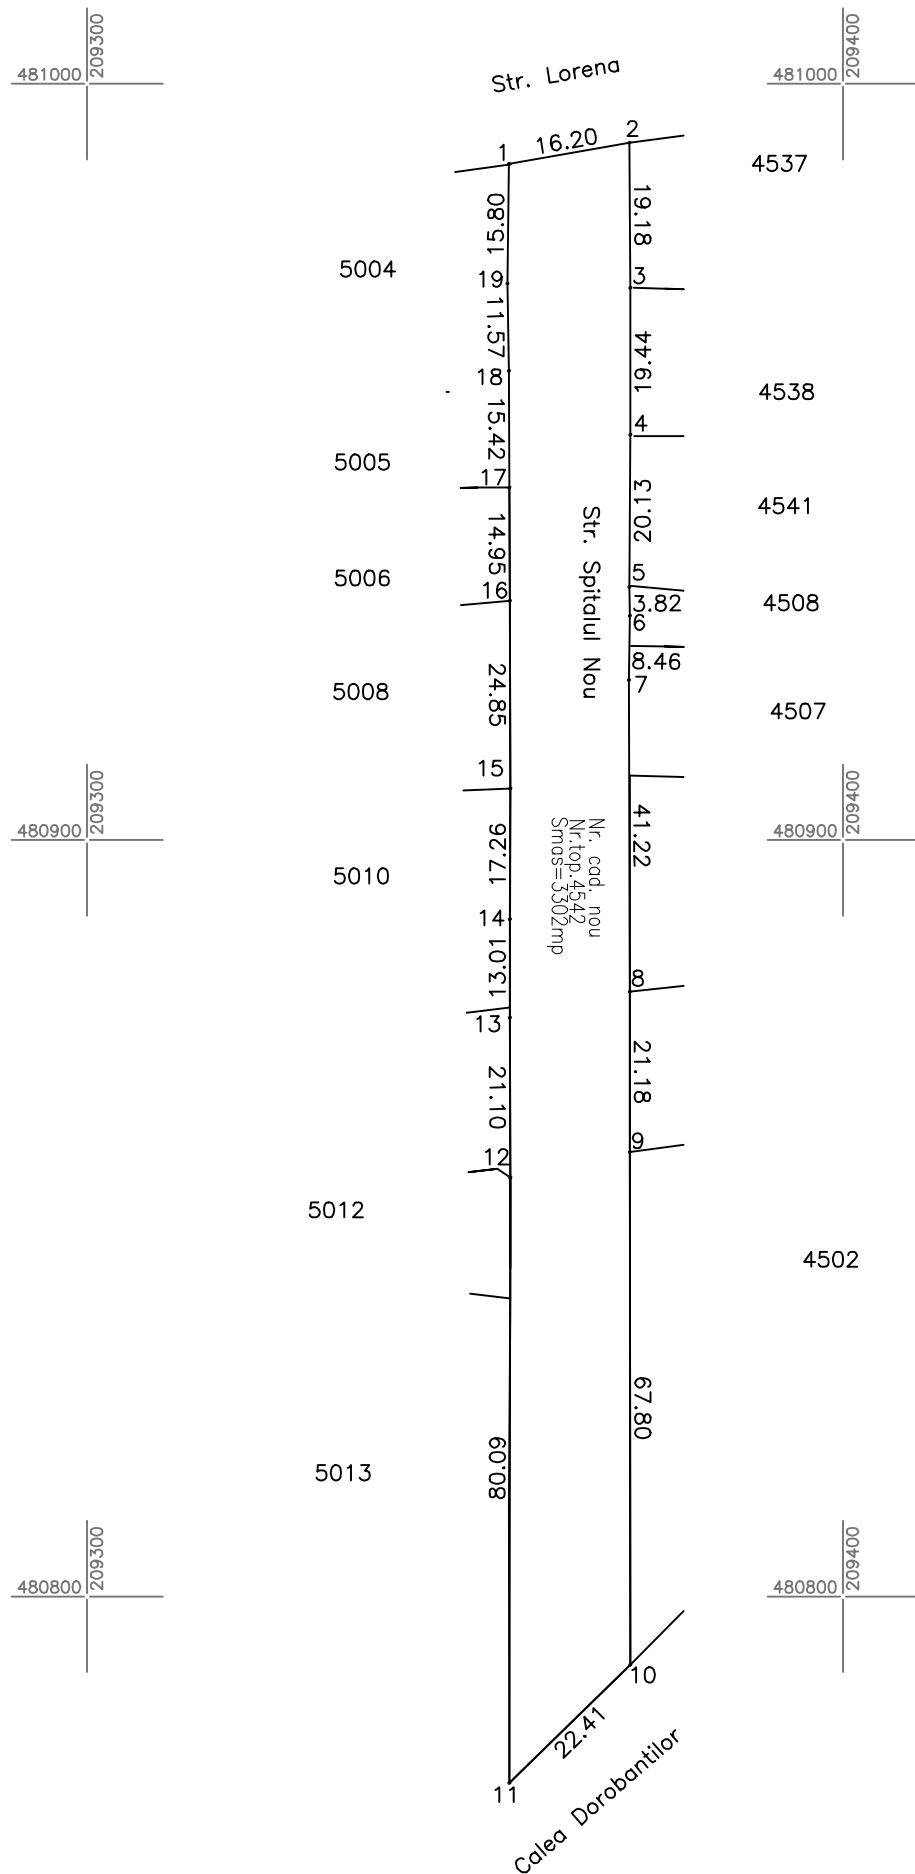

A. Date referitoare la teren

Numar parcela	Drum	Suprafata (mp)	Mentuni
4542		3302	Intravilan Neimpregmult ;
Total		3302	

B. Date referitoare la constructii

Cod	Destinatia	Suprafata construita la sol (mp)	Mentuni
Total			

Suprafata totala a imobilului = 3302 mp
Suprafata din act = 3 302 mp

Executant PROMETER M&G SRL

Clasa I

Certificat de autorizare seria RO-B-J nr. 1550/2019

Costea Lia Simona

Categoria B Certificat de autorizare Seria RO-TM-F nr. 0264/2018

Confirm executarea masuratorilor la teren, corectitudinea Intocmirii documentatiei cadastrale si corespondenta acestora cu realitatea din teren

Data 2023

306151/2023

Inspector

Confirm introducerea imobilului in baza de date integrata si atribuirea numarului cadastral