

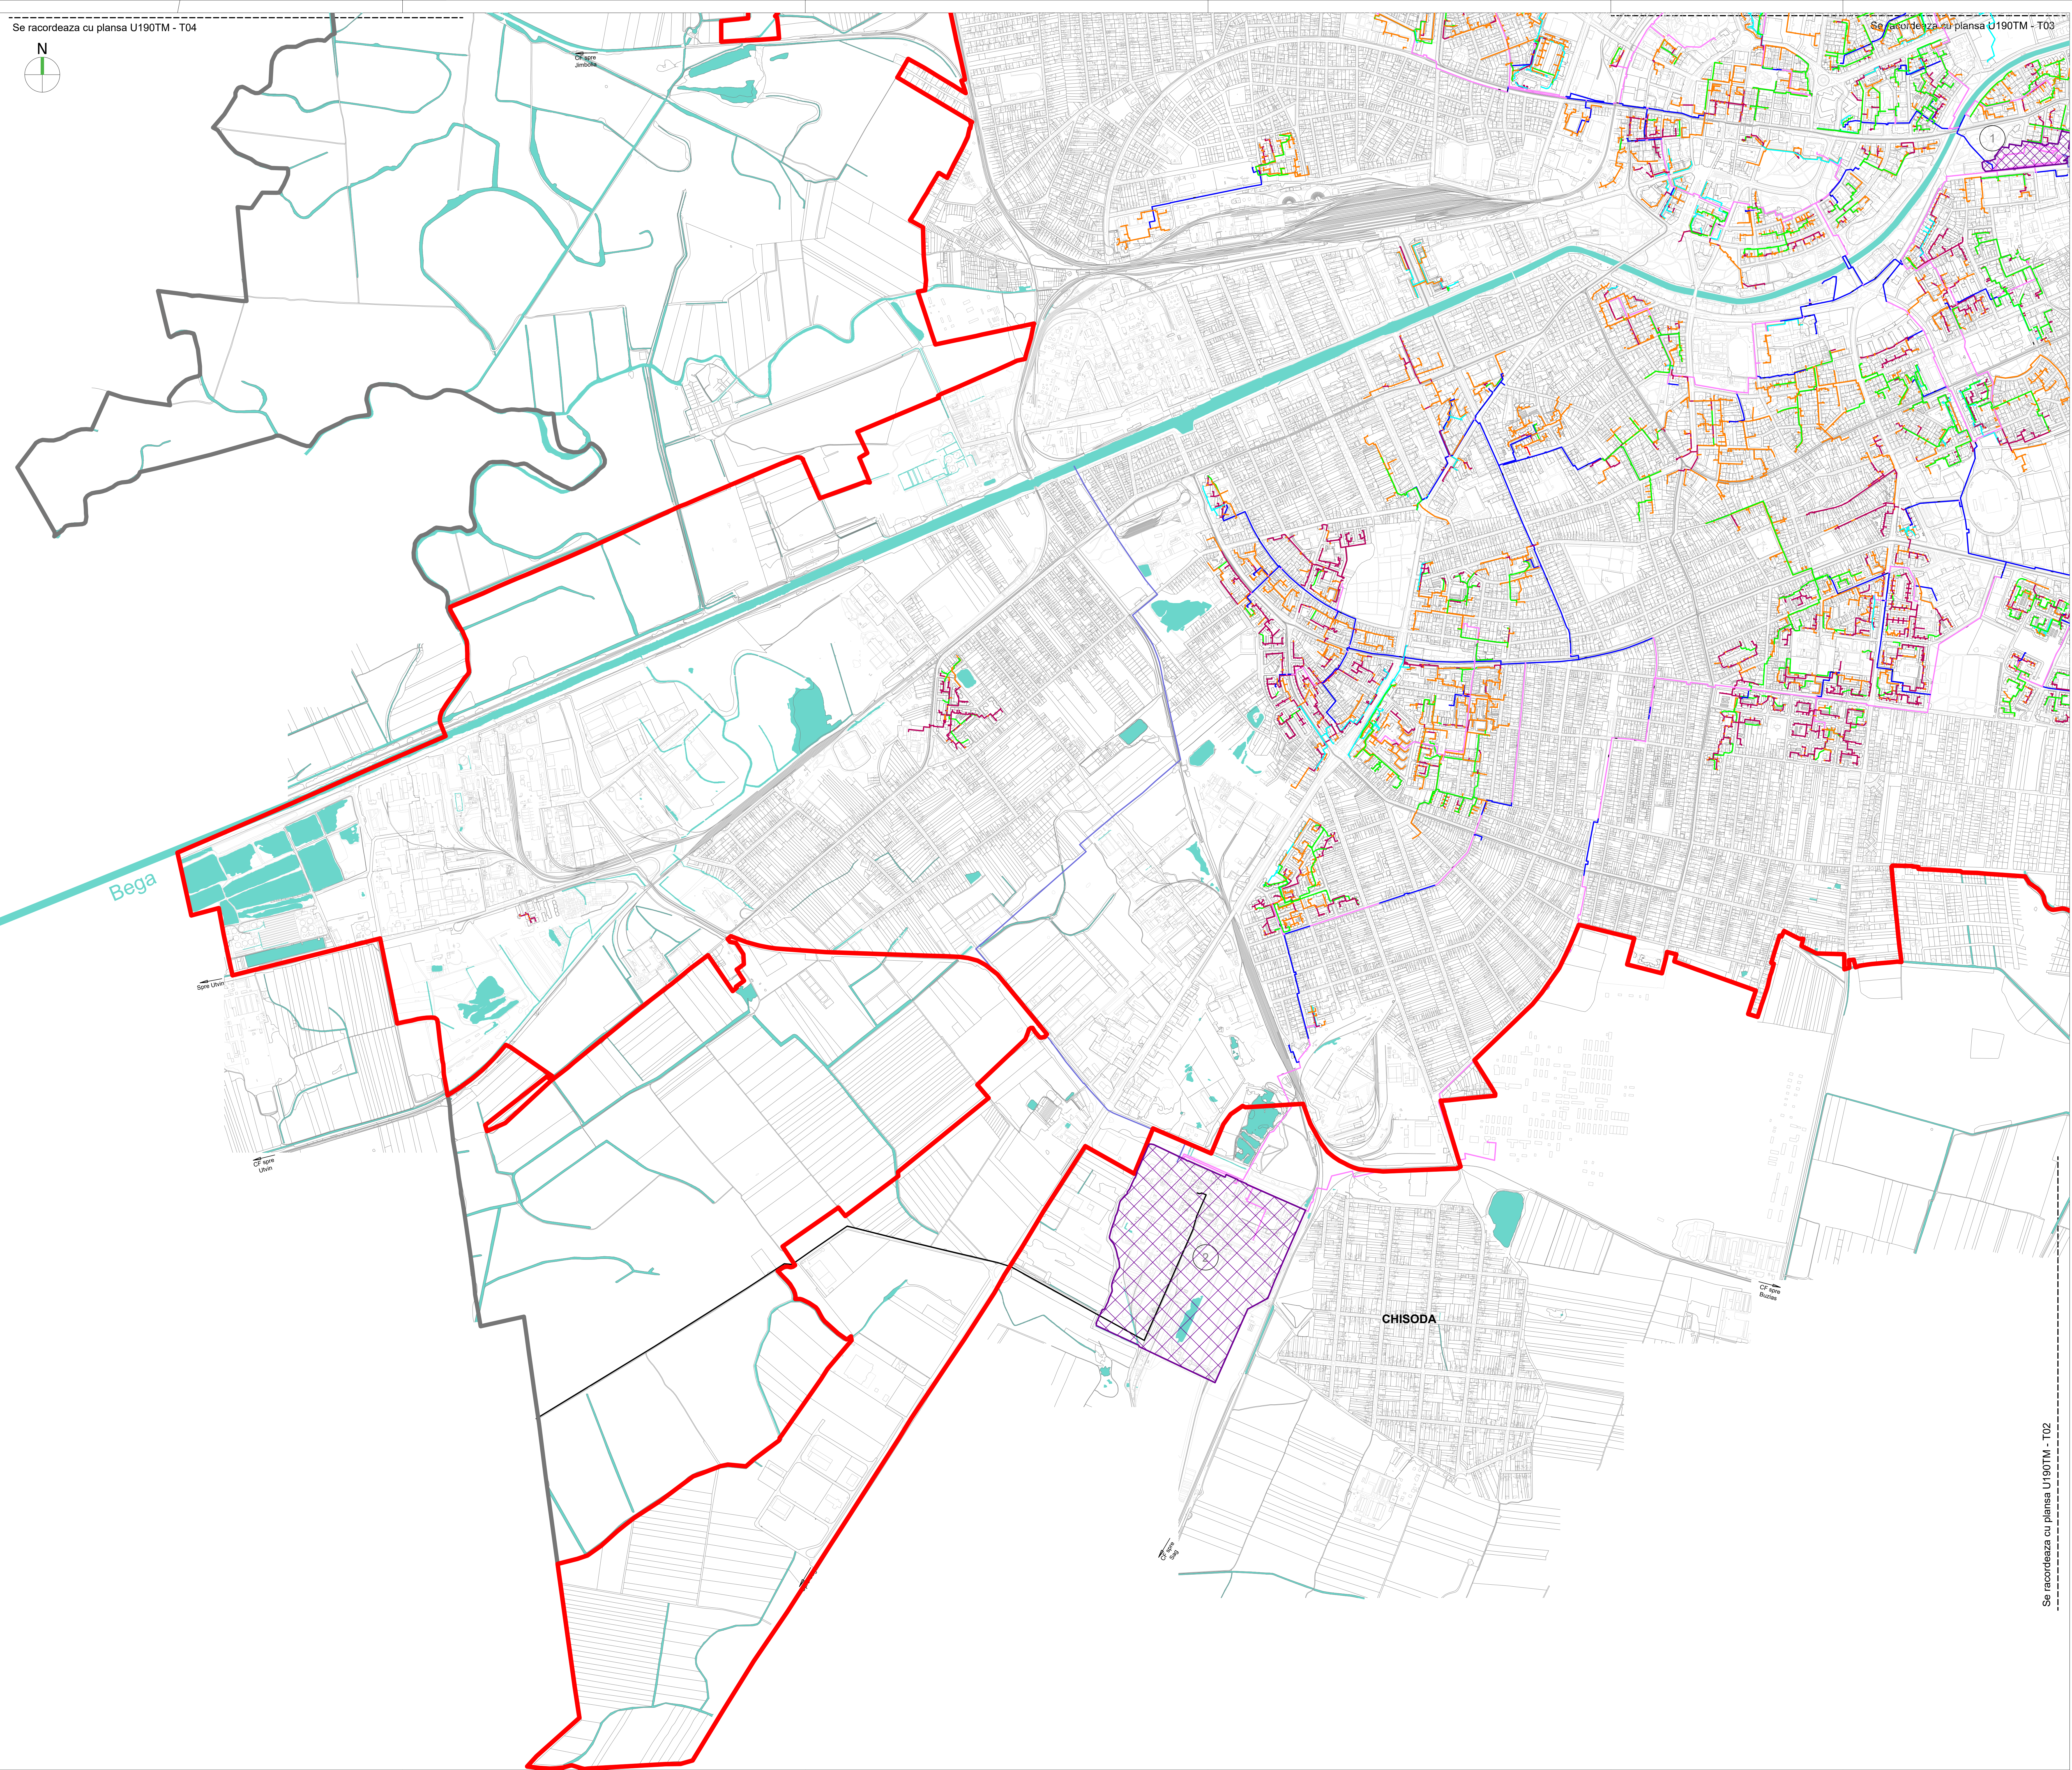


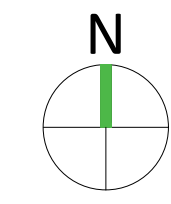

Se racordeaza cu plansa U190TM - T02

PLAN CHEIE

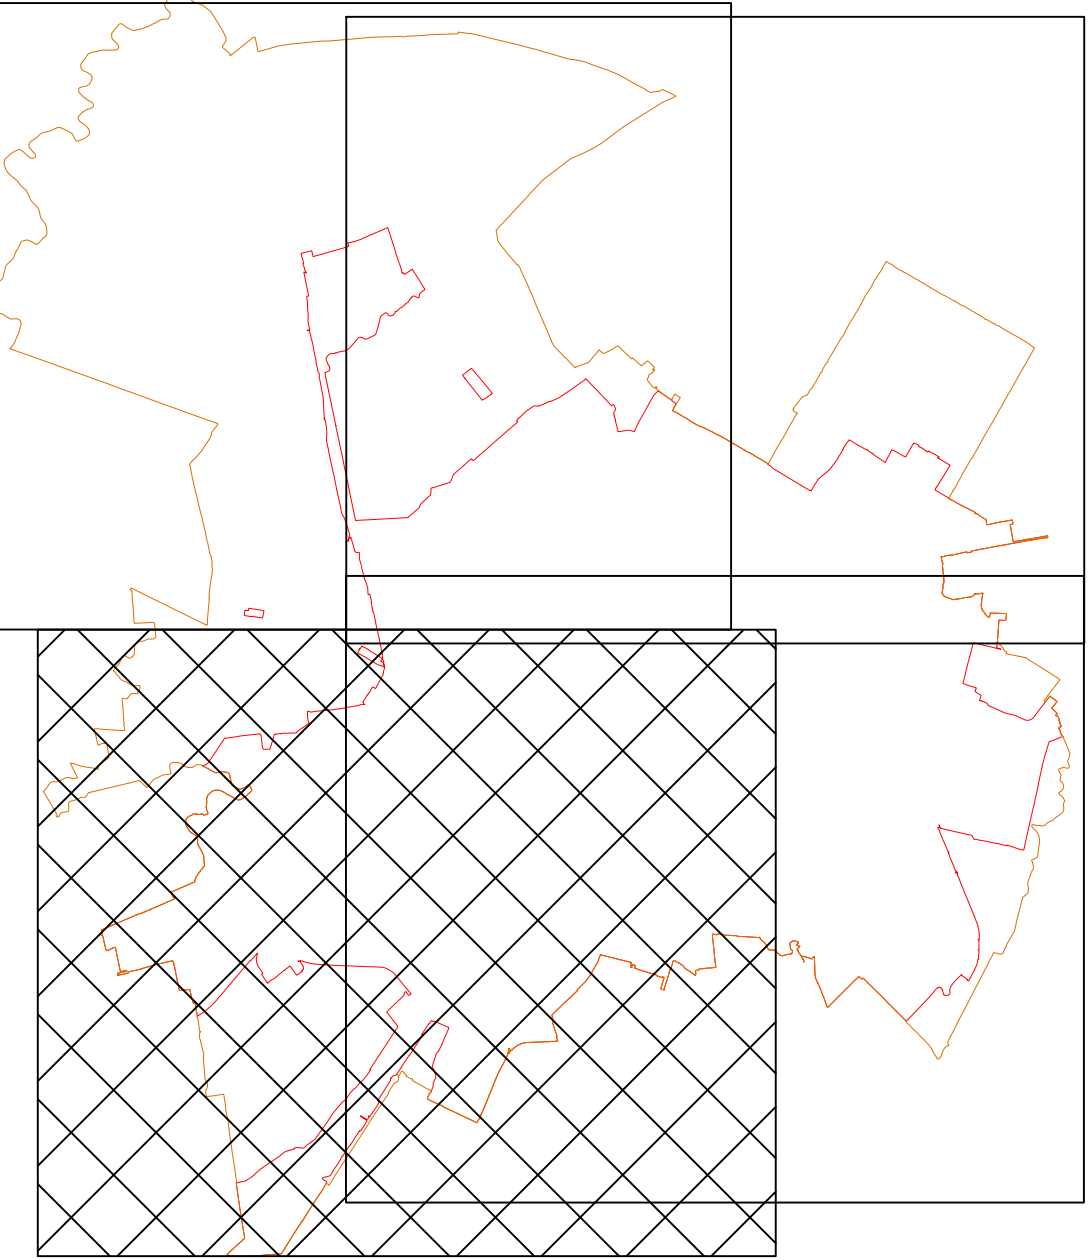

LEGENDA

- Retea termica primara aeriana si subterana
- Retea termica primara subterana in curs de executie
- Retea termica secundara clasica
- Retea termica secundara preizolata
- Retea recirculare apa calda menajera
- Retea apa rece hidrofor
- Retea evacuare zgura si cenusa
- Retea apa industriala
- CET Nord
- CET Sud
- Limita extravilan municipiul Timisoara
- Limita intravilan municipiul Timisoara

0 100 200 300 400 500 600 700 800 900 1000
SCARA 1:10000 METRI

NOTA:
Pentru coordonare a se vedea plansele:
U190TM - T02, T03 si T04

Beneficiar
Municipiul Timisoara
bd. C.D. Lugoj, nr. 1, 300030 Timisoara, jud. Timis
tel./fax: 0256408300/0256490635
eMail: primariatm@primariatm.ro
www.primariatm.ro

Asociati contract
s.c. planwerk s.r.l.
arhitectură + urbanism
str. Clemenceau 3, 400021, Cluj Napoca
02541439488, eMail: office@planwerkcluj.org
www.planwerkcluj.org
s.c. VITAMIN Architects s.r.l.
bd. 3 August 1919, nr. 6, 300092, Timisoara
tel./fax: 0256433550
www.vitamina.ro
s.c. IHS Romania s.r.l.
str. Victor Eftimiu, nr. 5-7, 010153 Bucuresti
tel./fax: 0213137475, eMail: office@ihs-romania.ro
www.ihs-romania.ro
s.c. PROIECT BIHOR s.a.
str. General Magheru, nr. 23, 410057 Oradea
tel.: 0259415627, fax: 0259415353
eMail: proiect.bihor@ndsoar.ro
www.proiect-bihor.ro

Proiectant general
s.c. planwerk s.r.l.
arhitectură + urbanism
arh. Eugen Panescu
s.c. VITAMIN Architects s.r.l.
arh. Paul Buchert
s.c. IHS Romania s.r.l.
arh. Nicolae Taralunga
s.c. PROIECT BIHOR s.a.
dir. gen. ing. Marius Coste

PLAN DE SITUATIE RELETE TERMIFICARE - 01

Proiectant de specialitate
s.c. INFRA PLAN s.r.l.
ing. Dan Raula
ing. Cristian Manda
Infra Plan
Str. George Bacovia, Nr. 40, Sector 4, Bucuresti
Tel: +40 212 372 201 / +40 212 710 506
Fax: +40 212 372 201
Mail: office@infra-plan.ro
www.infra-plan.ro

PLANUL URBANISTIC GENERAL 2012
T01

FAZA: STUDIU DE FUNDAMENTARE
Nr. contract schizitor: 190 / 08.10.2010
Nr. contract proiectant: 190 / 08.10.2010
Nr. proiect: U190TM
Data: 2016
Scara: 1:10.000