


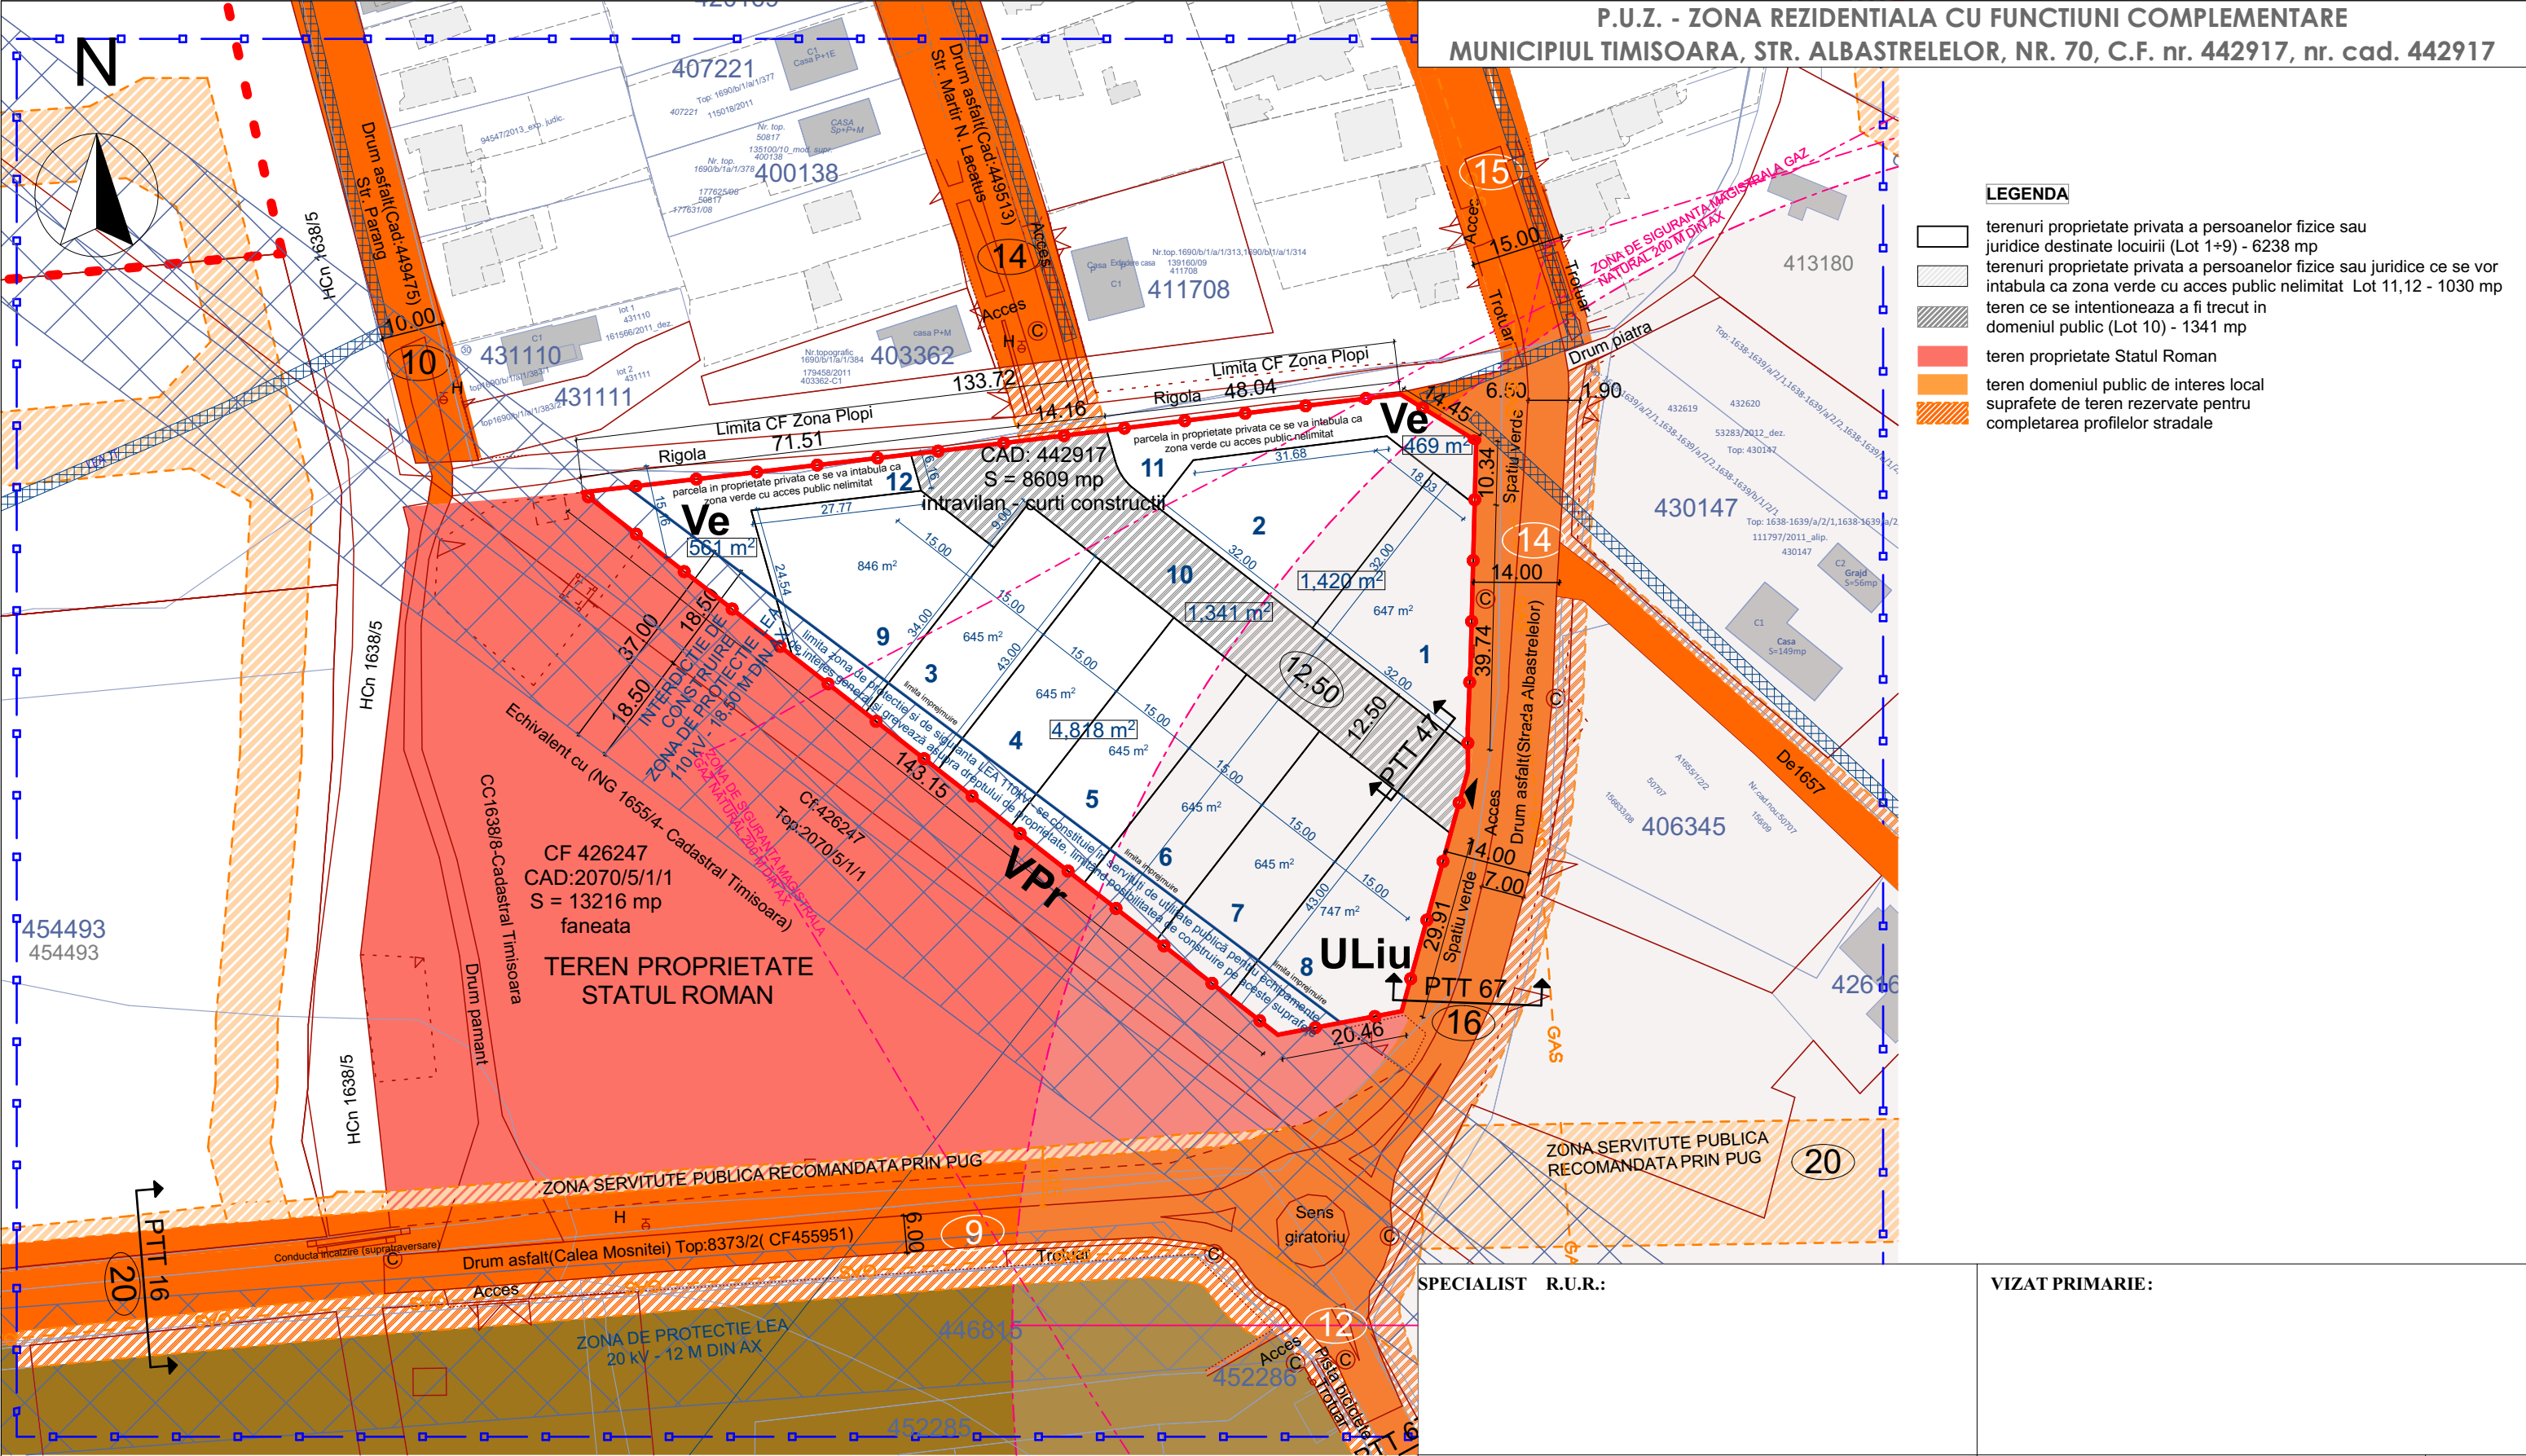

 s.c. BONDSTUDIO s.r.l. C.U.I. 1681385 J35/467/2010 Timisoara Piata Unirii, nr. 3 m:+40 733 757 939 contact@bondstudio.ro www.bondstudio.ro				Beneficiar: SAIF-TIM S.A. Titlul proiectului: ELABORARE P.U.Z. - Zona rezidentiala cu functiuni complementare		NR. PROIECT 86/2023 FAZA AVIZ DE OPORTUNITATE
SPECIFICATIE	NUME	SEMNATURA	SCARA	Amplasament: Municipiul Timisoara, judetul Timis, str. Albastrelor, nr. 70, C.F. nr. 442917, nr. cad. 442917	FORMAT A3 - L	
Coordonator R.U.R. :	Arh. urb. Raluca F. PESCAR		1:1000			
Sef proiect:	Arh. urb. Raluca F. PESCAR					
Proiectat:	Arh. Laura RAU		DATA mai 2025	Denumire plansa: PROPRIETATEAASUPRA TERENURILOR	PL. NR.: U07	
Desenat:	Arh. Laura RAU					