


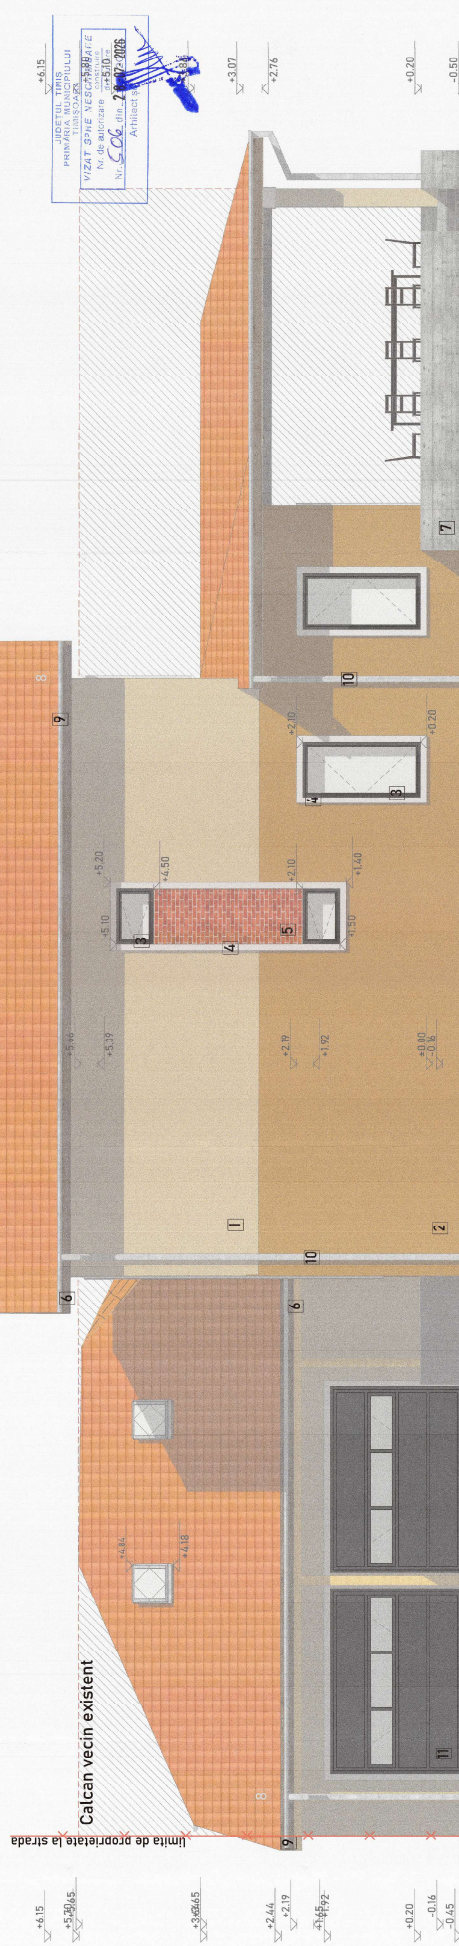

- | | |
|----|---|
| 1 | Tencuiala Decorativa Pentru Exterior, cul. Bej inchis NCS: S 2020-Y20R |
| 2 | Tencuiala Decorativa Pentru Exterior, cul. Bej deschis NCS: S 1005-Y20R |
| 3 | Tamplarie PVC, cul. antracit |
| 4 | Ancadrament rigips, finisaj cul. alb. NCS: S 0500-N |
| 5 | Caramida aparenta |
| 6 | Streasina din lemn |
| 7 | Soclu, finisaj beton aparent |
| 8 | Tigla ceramica |
| 9 | Jgheab metalic, cul. gri |
| 10 | Burlan metalic, cul. gri |
| 11 | Usa garaj, tamplarie metalica, cul. antracit |

[illegible]